


SECOND FLOOR PLAN

SCALE
1/8" = 1'-0"

2

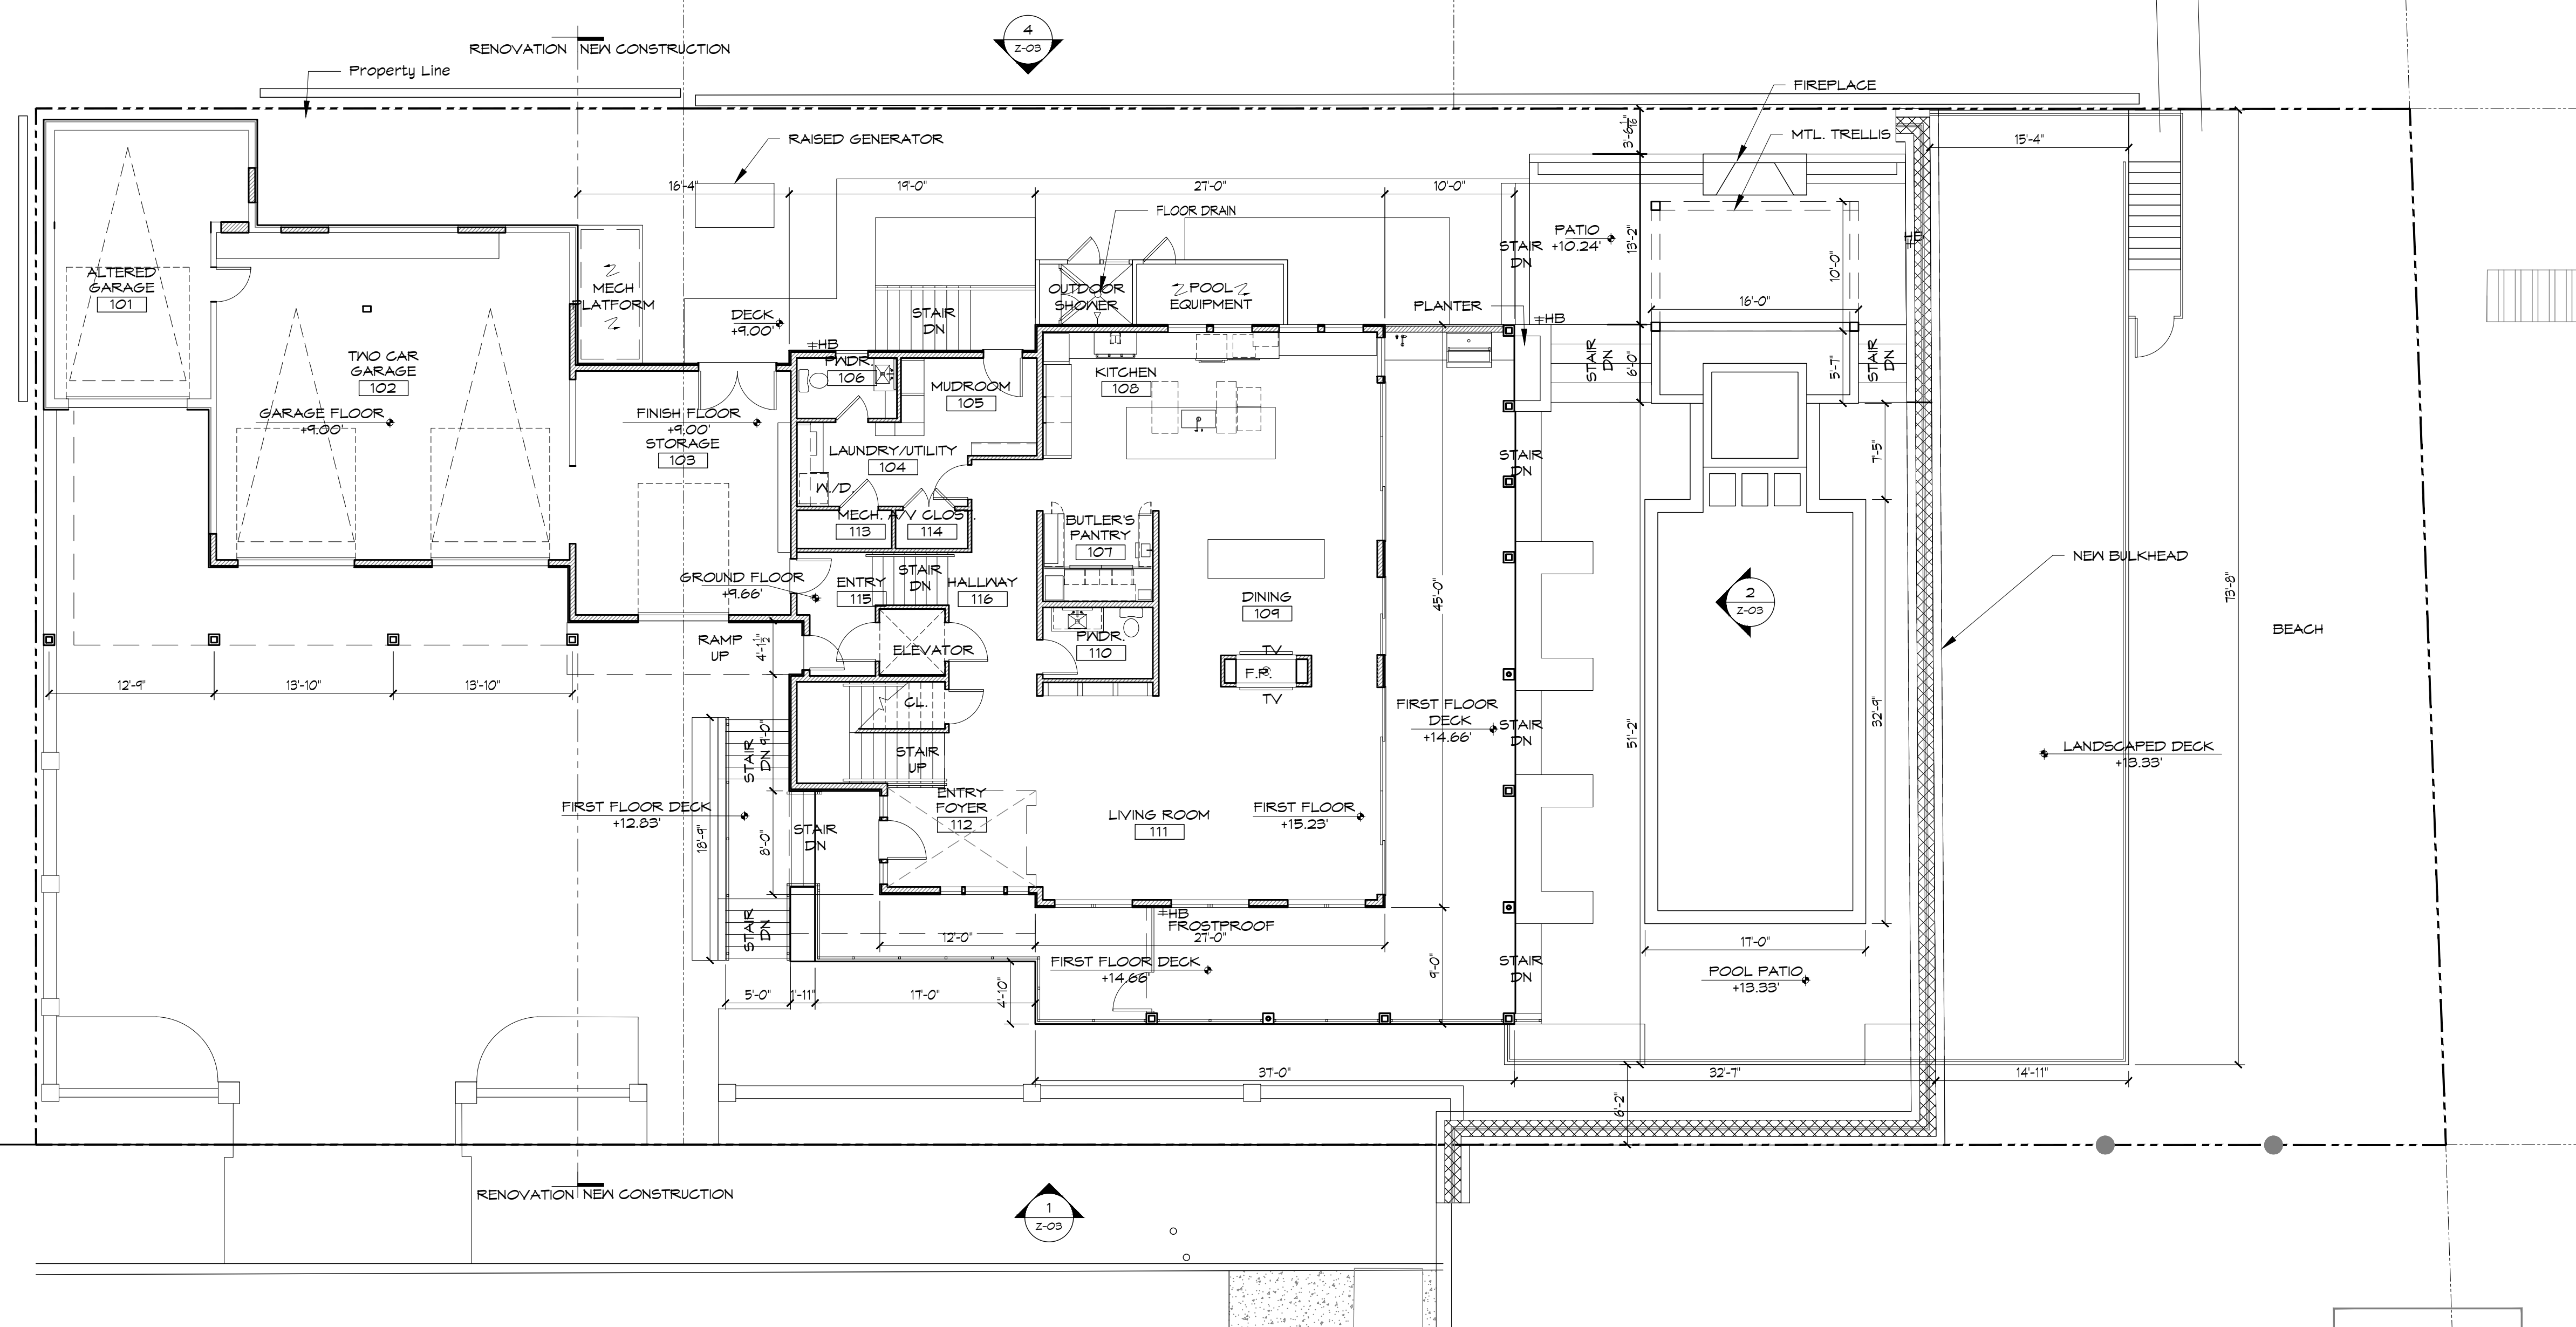


FIRST FLOOR PLAN

SCALE
1/8" = 1'-0"

1

Thomas J. Sykes, A.I.A., P.P.
Founding Principal
William A. Salerno, A.I.A., P.P.
Founding Principal
Mark Petrella, A.I.A.
Principal
Kimberly McCarron, NCARB
Principal
John DeRiche, R.A., A.I.A., NCARB
Principal

Mark Petrella
Mark Petrella - NJ License # 21A01260300

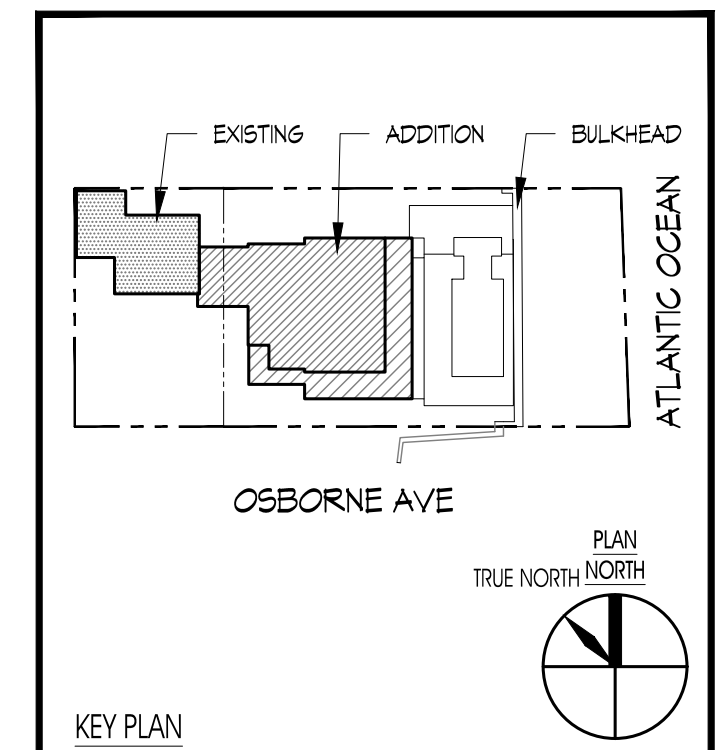

RUBIN RESIDENCE
117 South Osborne Avenue
Margate, New Jersey 08402

Block 15 / Lot 8 and 9

SUBMISSIONS

NO.	DATE	DESCRIPTION
1		
2		
DRAWING TITLE:
FIRST & SECOND FLOOR PLANS

DRAWN BY:	JVT	DRAWING NO.
REVIEWED BY:	MP	Z-02
PROJECT NO.	18041.00	