



③ Third Floor Plan  
Scale: 1/4" = 1'-0"

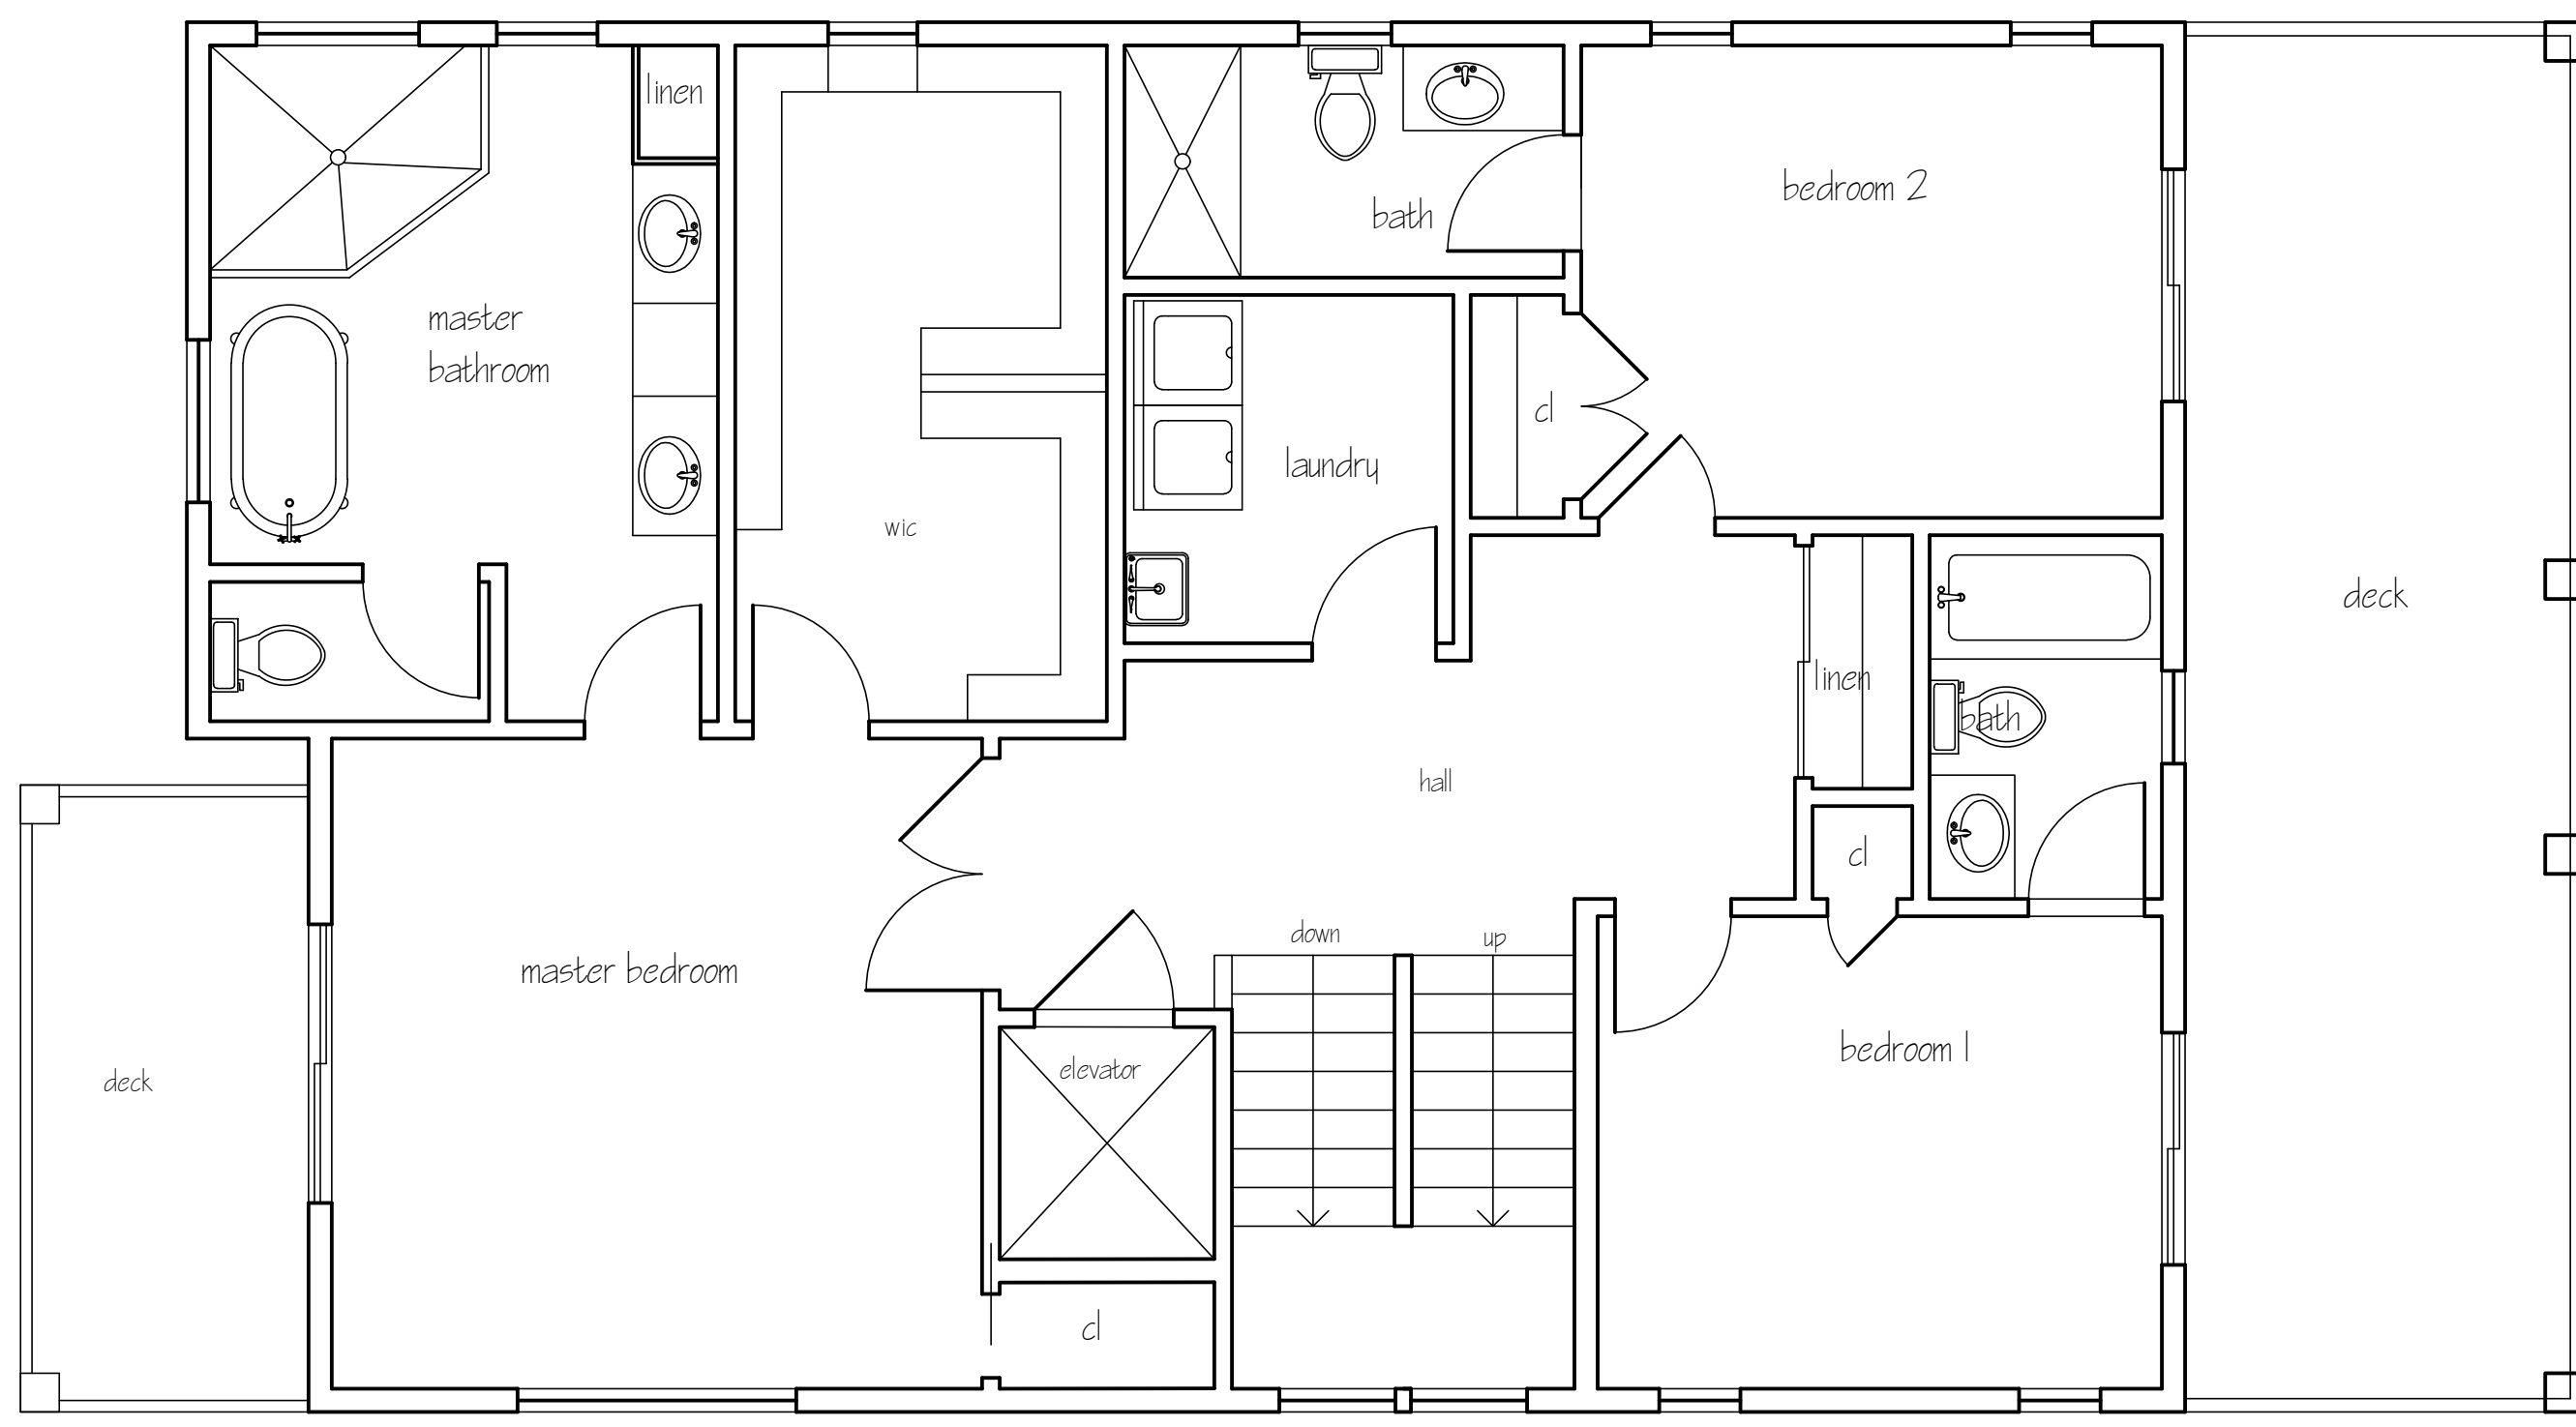

② Second Floor Plan  
Scale: 1/4" = 1'-0"

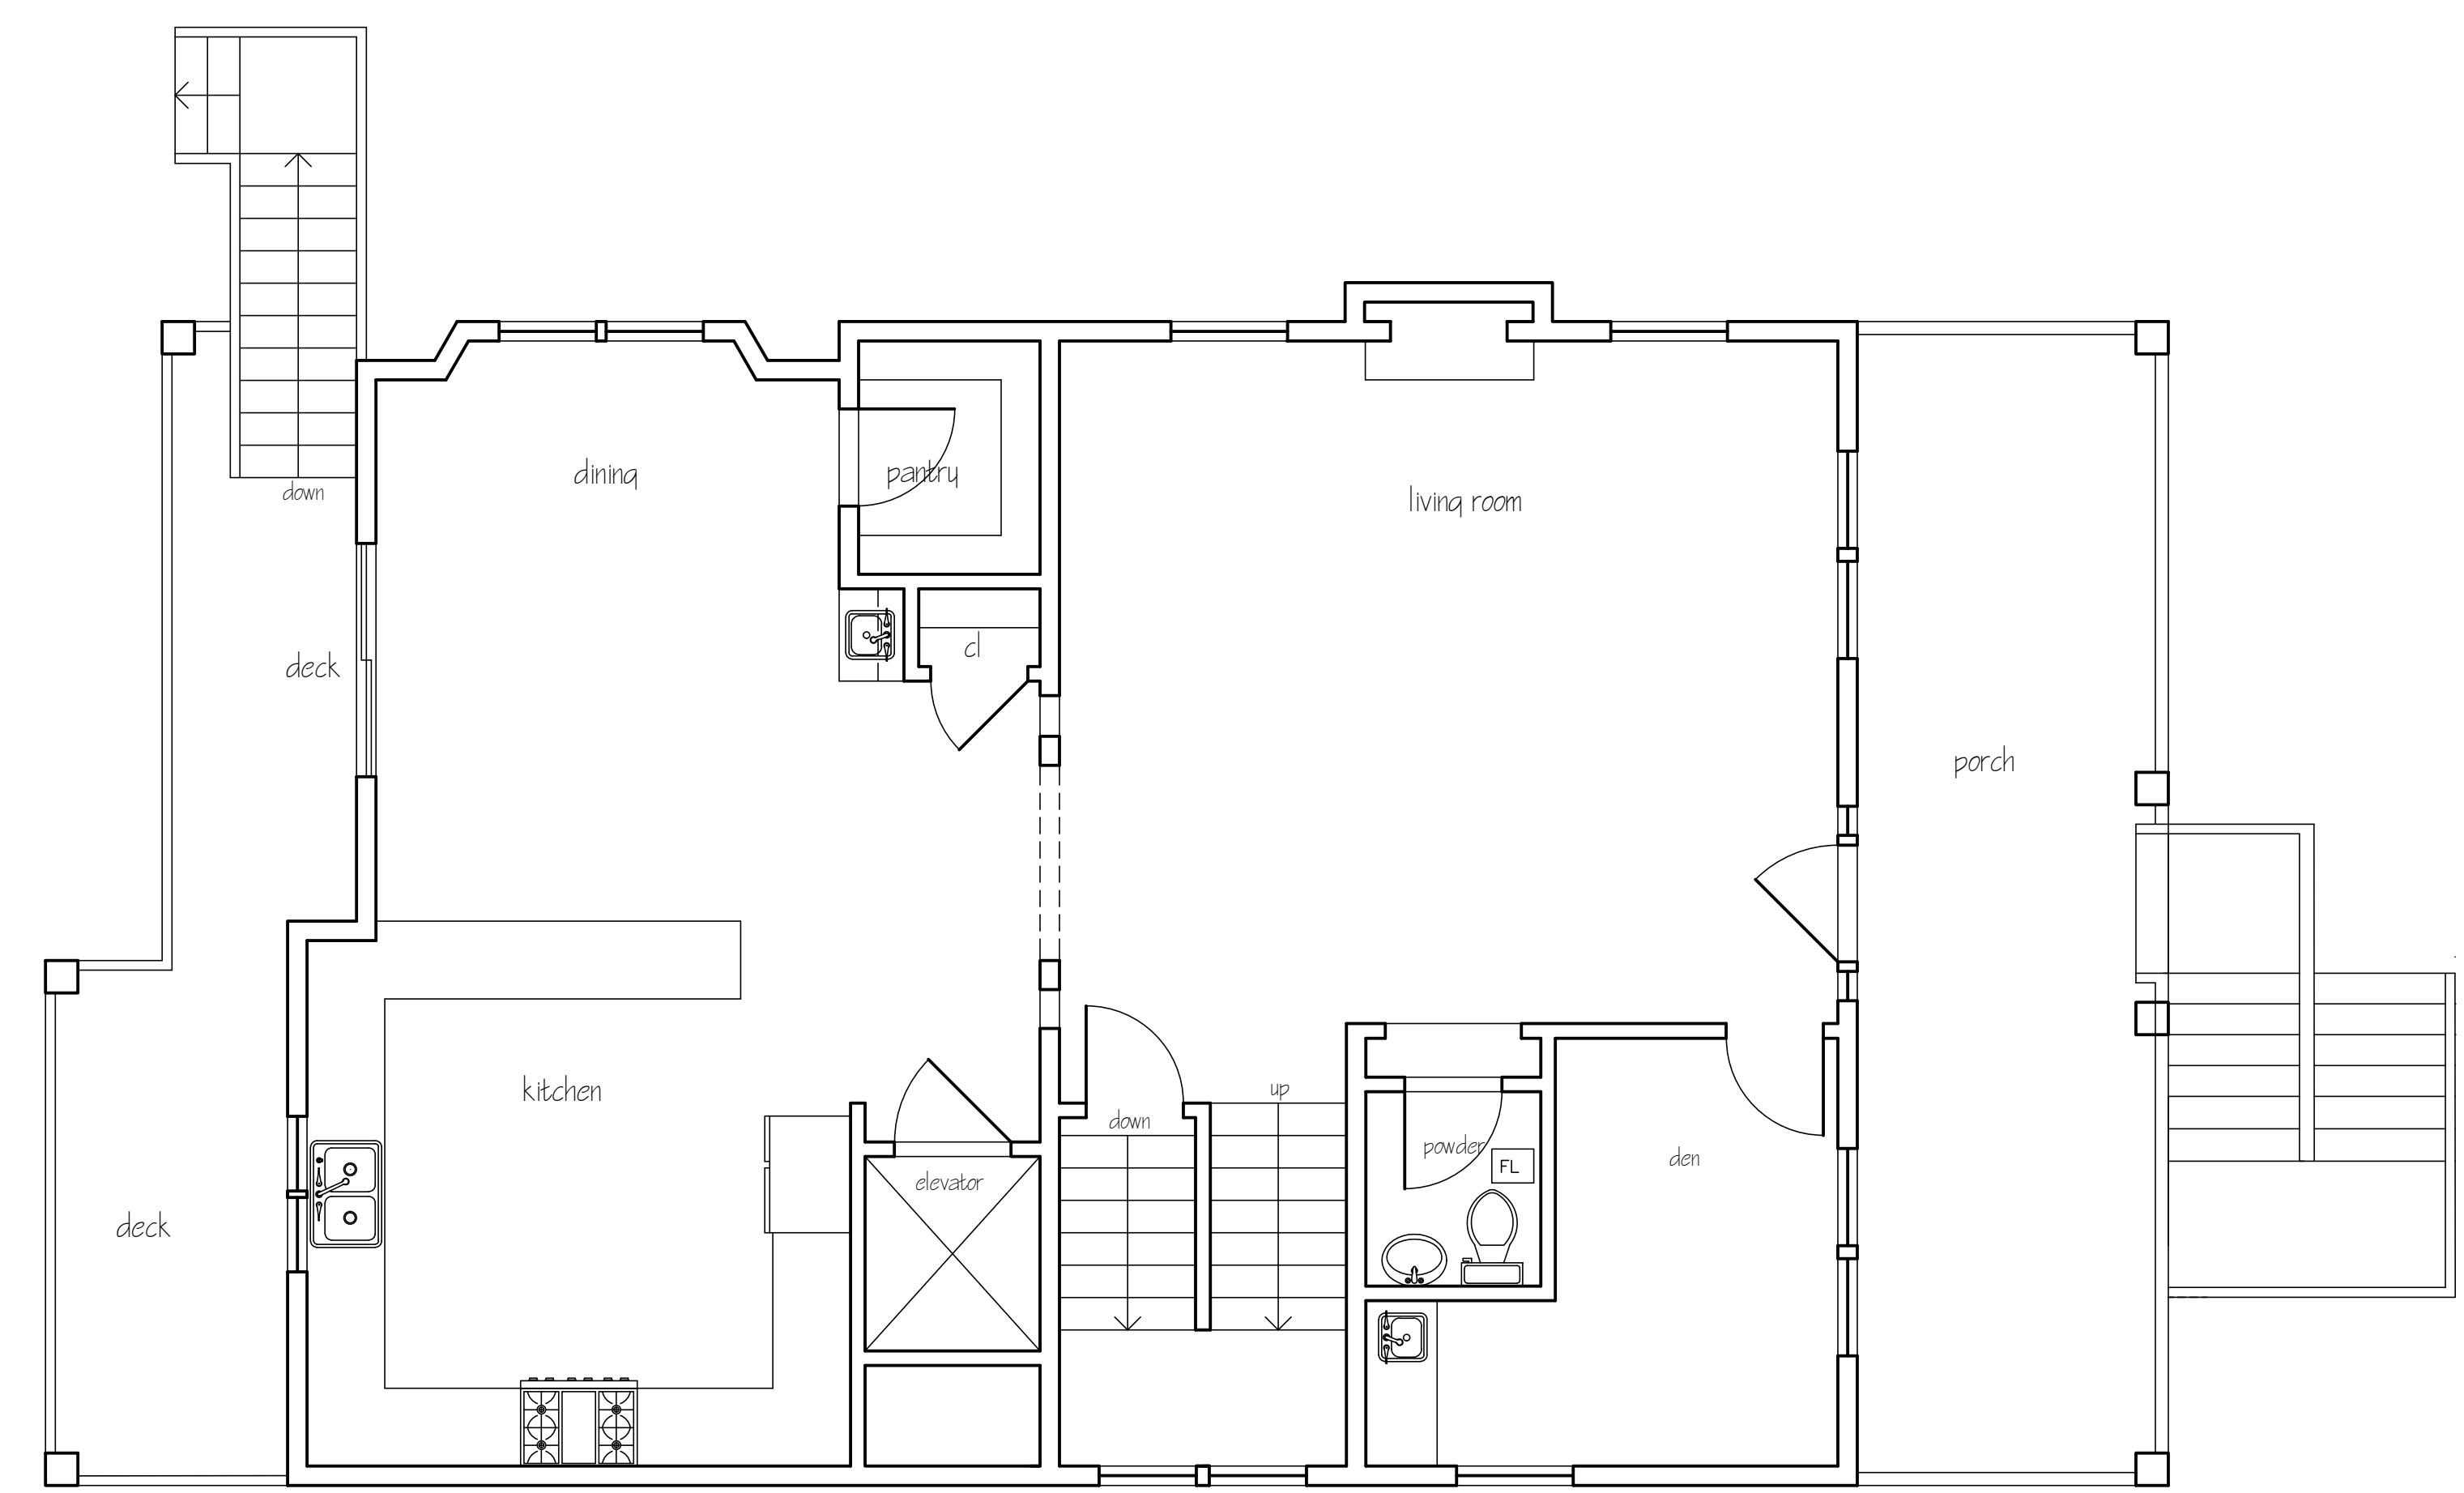

① First Floor Plan: 1,162 SF  
Scale: 1/4" = 1'-0"



**OBELENUS ARCHITECTURE LLC**

This Drawing as an instrument of service is and shall remain the property of Obelenus Architecture and shall not be reproduced, published, used on any other projects, used for additions to this project, or used for completion of any project without the written agreement in writing.  
Copyright 2020  
Obelenus Architecture LLC

New Jersey License 11576  
New York License 16151  
Delaware License 07200  
Florida License Pending  
*John Obelenus*  
John Obelenus  
Architect

**Greenspan Residence**  
312 N. Vendome Avenue  
Margate, New Jersey  
Block 523 Lot 12

REVISIONS	
DATE:	COMMENT:
8 June 2020	3rd Flr. Deck Variance

SHEET NUMBER:

**A2**


DRAWN BY:  
CHECKED BY:  
BLOCK: LOT:  
SCALE:  
DATE: 27 January 2020  
PROJECT NUMBER:




**4** Right Side Elevation  
Scale: 1/4" = 1'-0"



**3** Rear Elevation  
Scale: 1/4" = 1'-0"

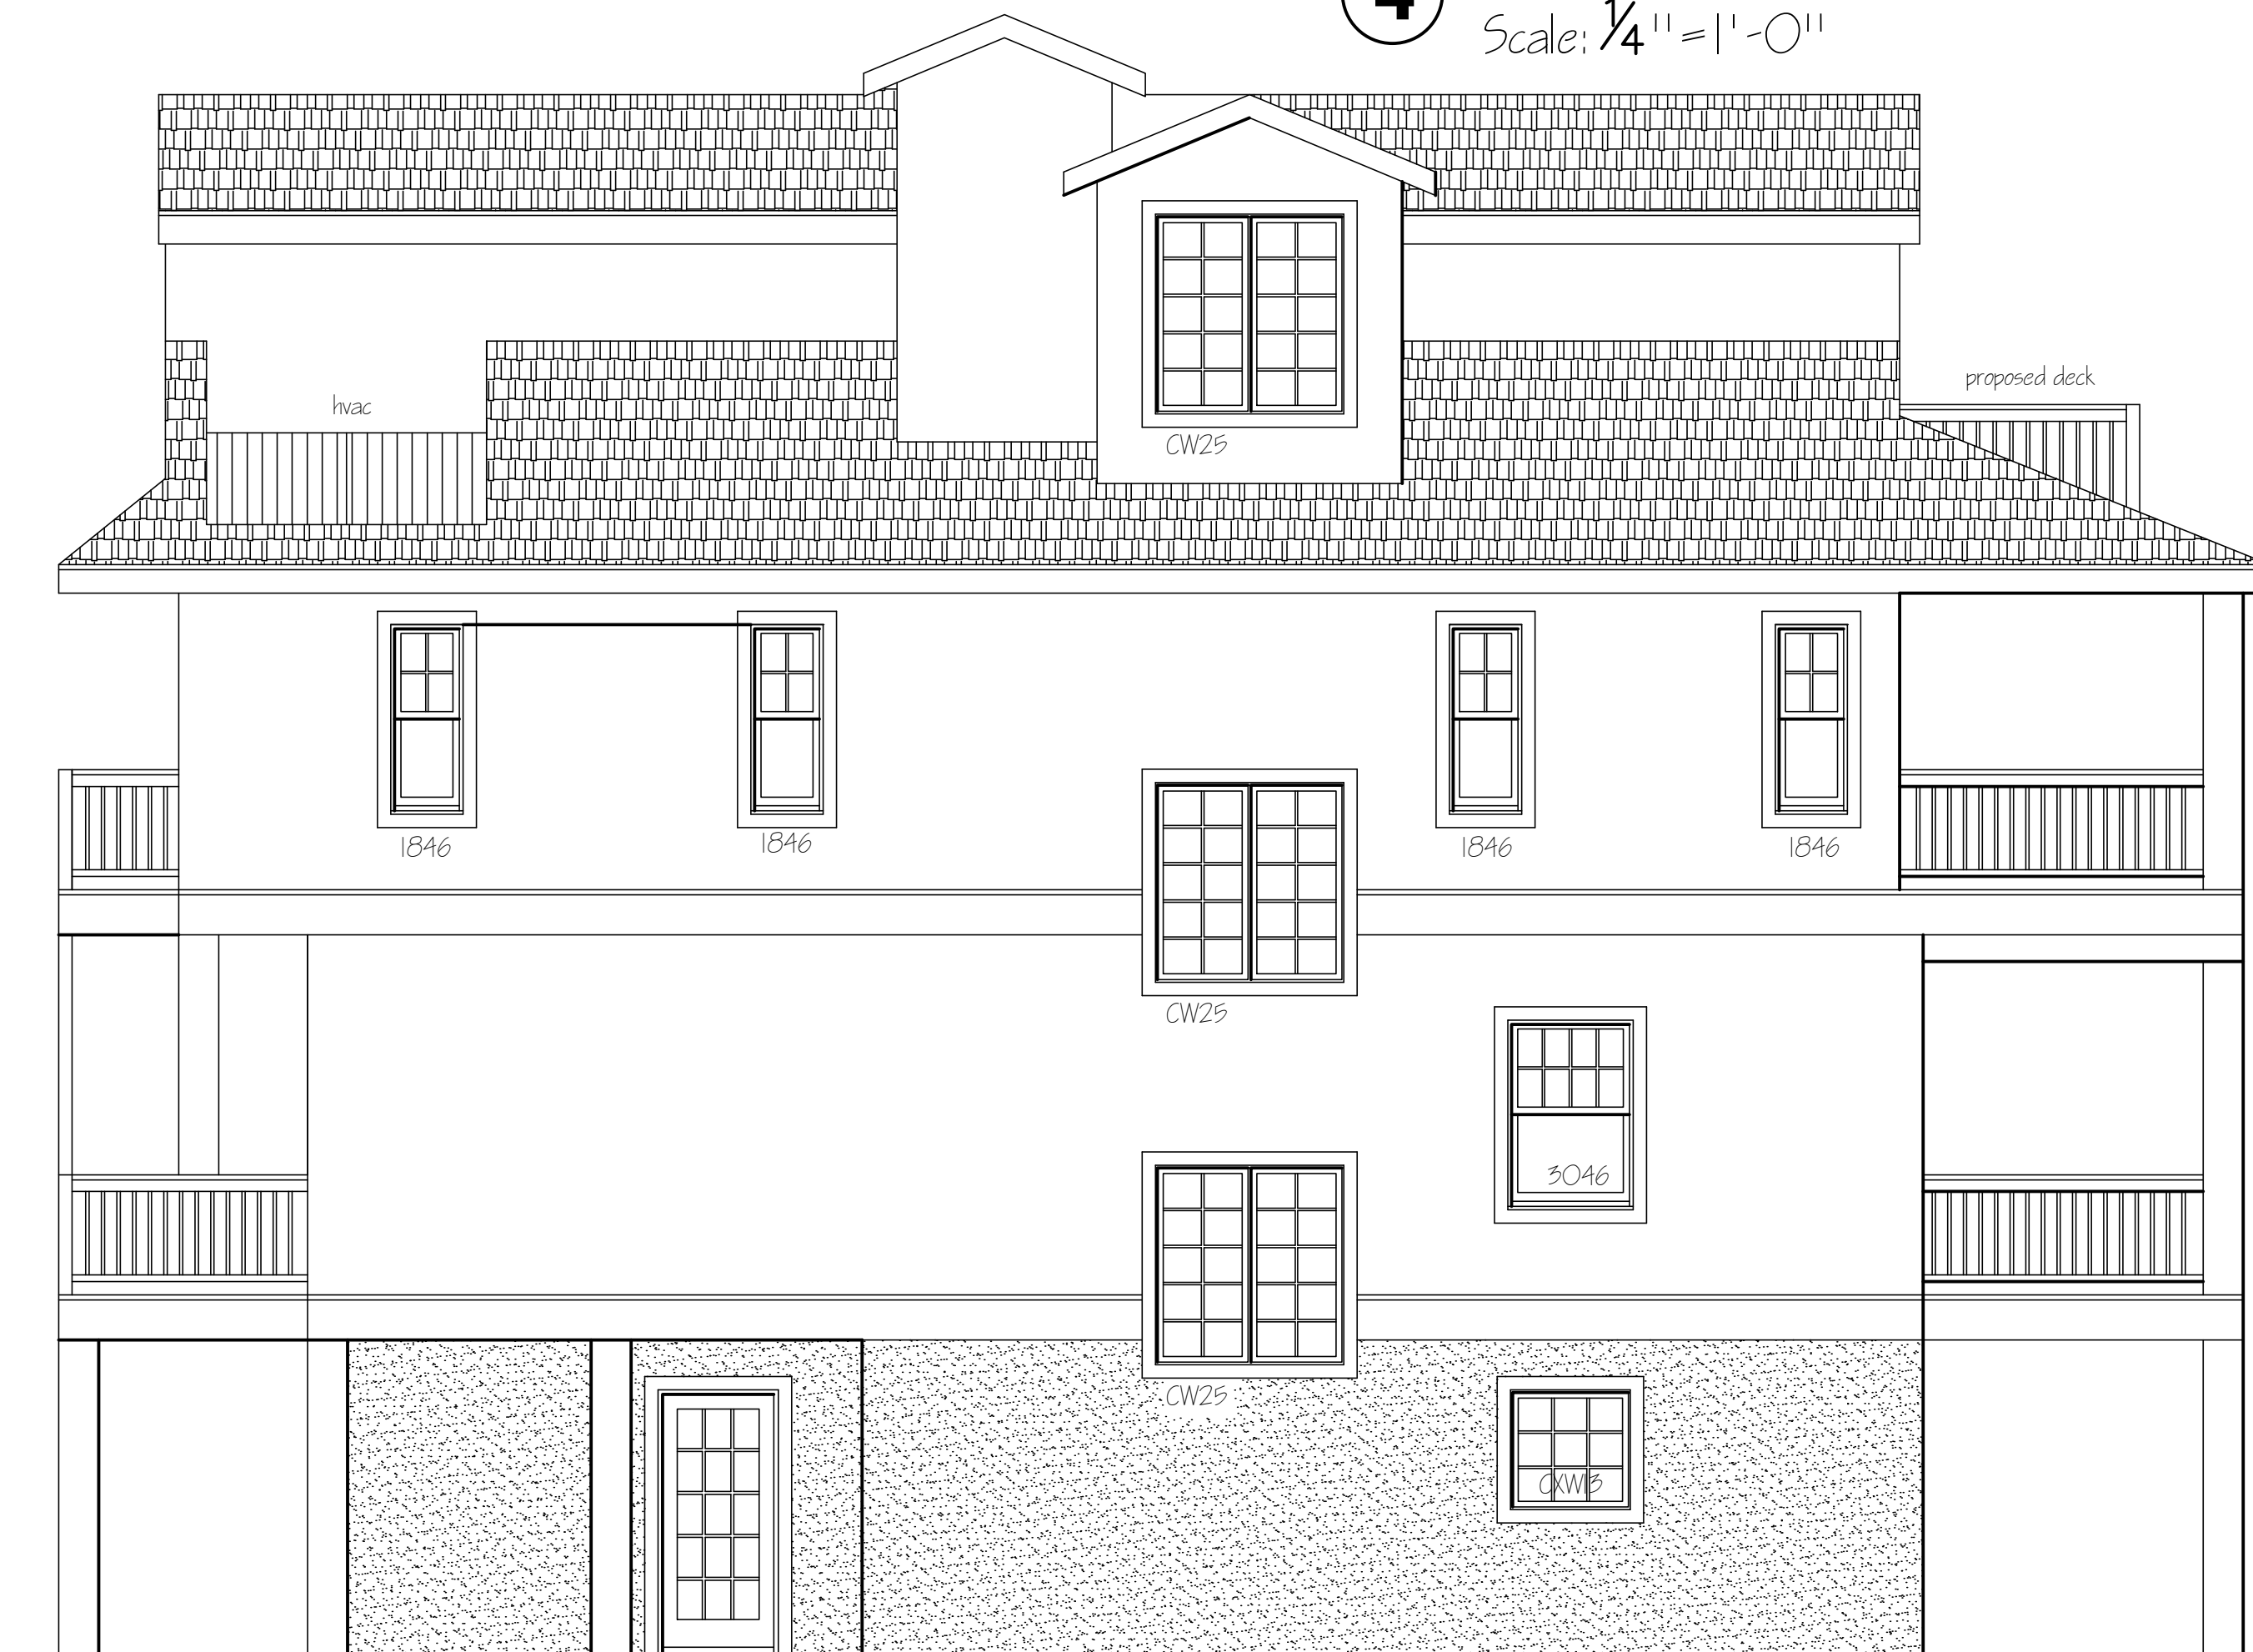

**2** Left Side Elevation  
Scale: 1/4" = 1'-0"

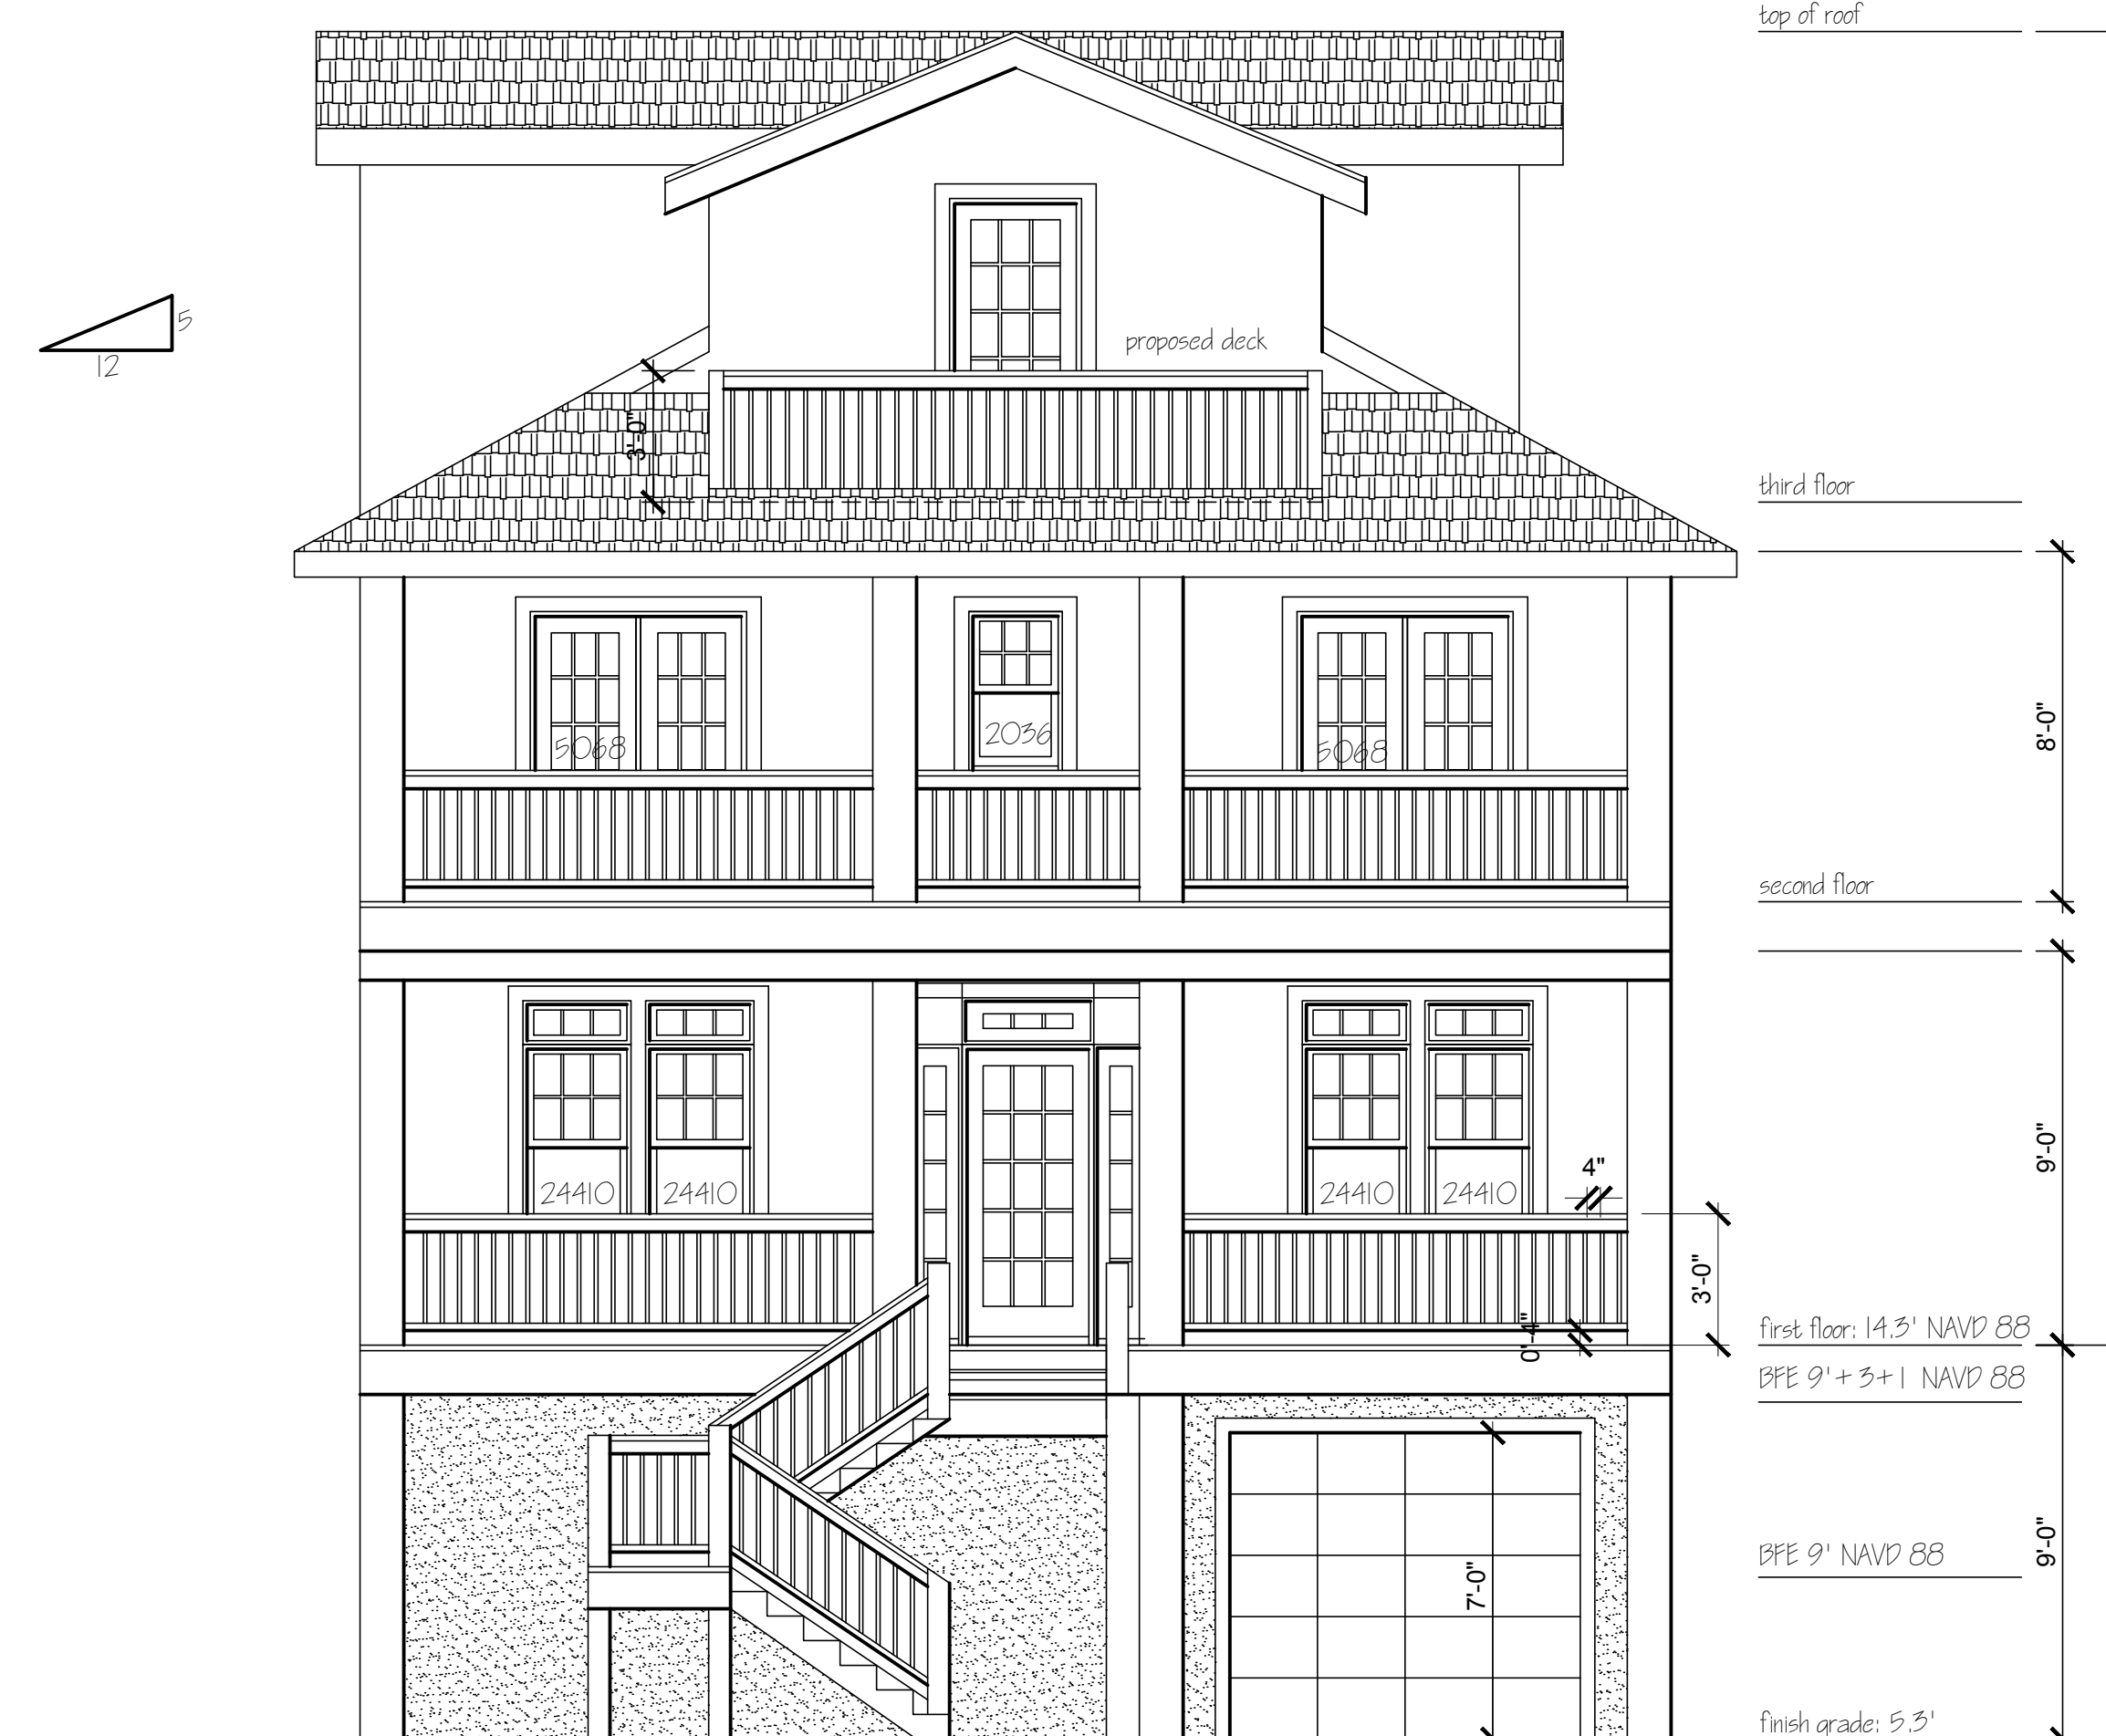

**1** Front Elevation  
Scale: 1/4" = 1'-0"



**OBELENUS ARCHITECTURE LLC**

This Drawing as an instrument of service is and shall remain the property of Obelenus Architecture and shall not be reproduced, published, used on any other projects, used for additions to this project, or used for completion of any project without the written agreement in writing by Obelenus Architecture LLC.  
Copyright 2020  
Obelenus Architecture LLC

New Jersey License 11576  
New York License 16151  
Delaware License 07200  
Florida License Pending  
*John Obelenus*  
John Obelenus  
Architect

**Greenspan Residence**  
312 N. Vendome Avenue  
Margate, New Jersey  
Block 523 Lot 12

REVISIONS	
DATE:	COMMENT:
8 June 2020	3rd Flr. Deck Variance

SHEET NUMBER:

**A3**

DRAWN BY:  
CHECKED BY:  
BLOCK, LOT:  
SCALE:  
DATE: 27 January 2020  
PROJECT NUMBER: