


1 First Floor Plan: 1,218 SF
Scale: 1/4" = 1'-0"



2 Ground Level Plan
Scale: 1/4" = 1'-0"

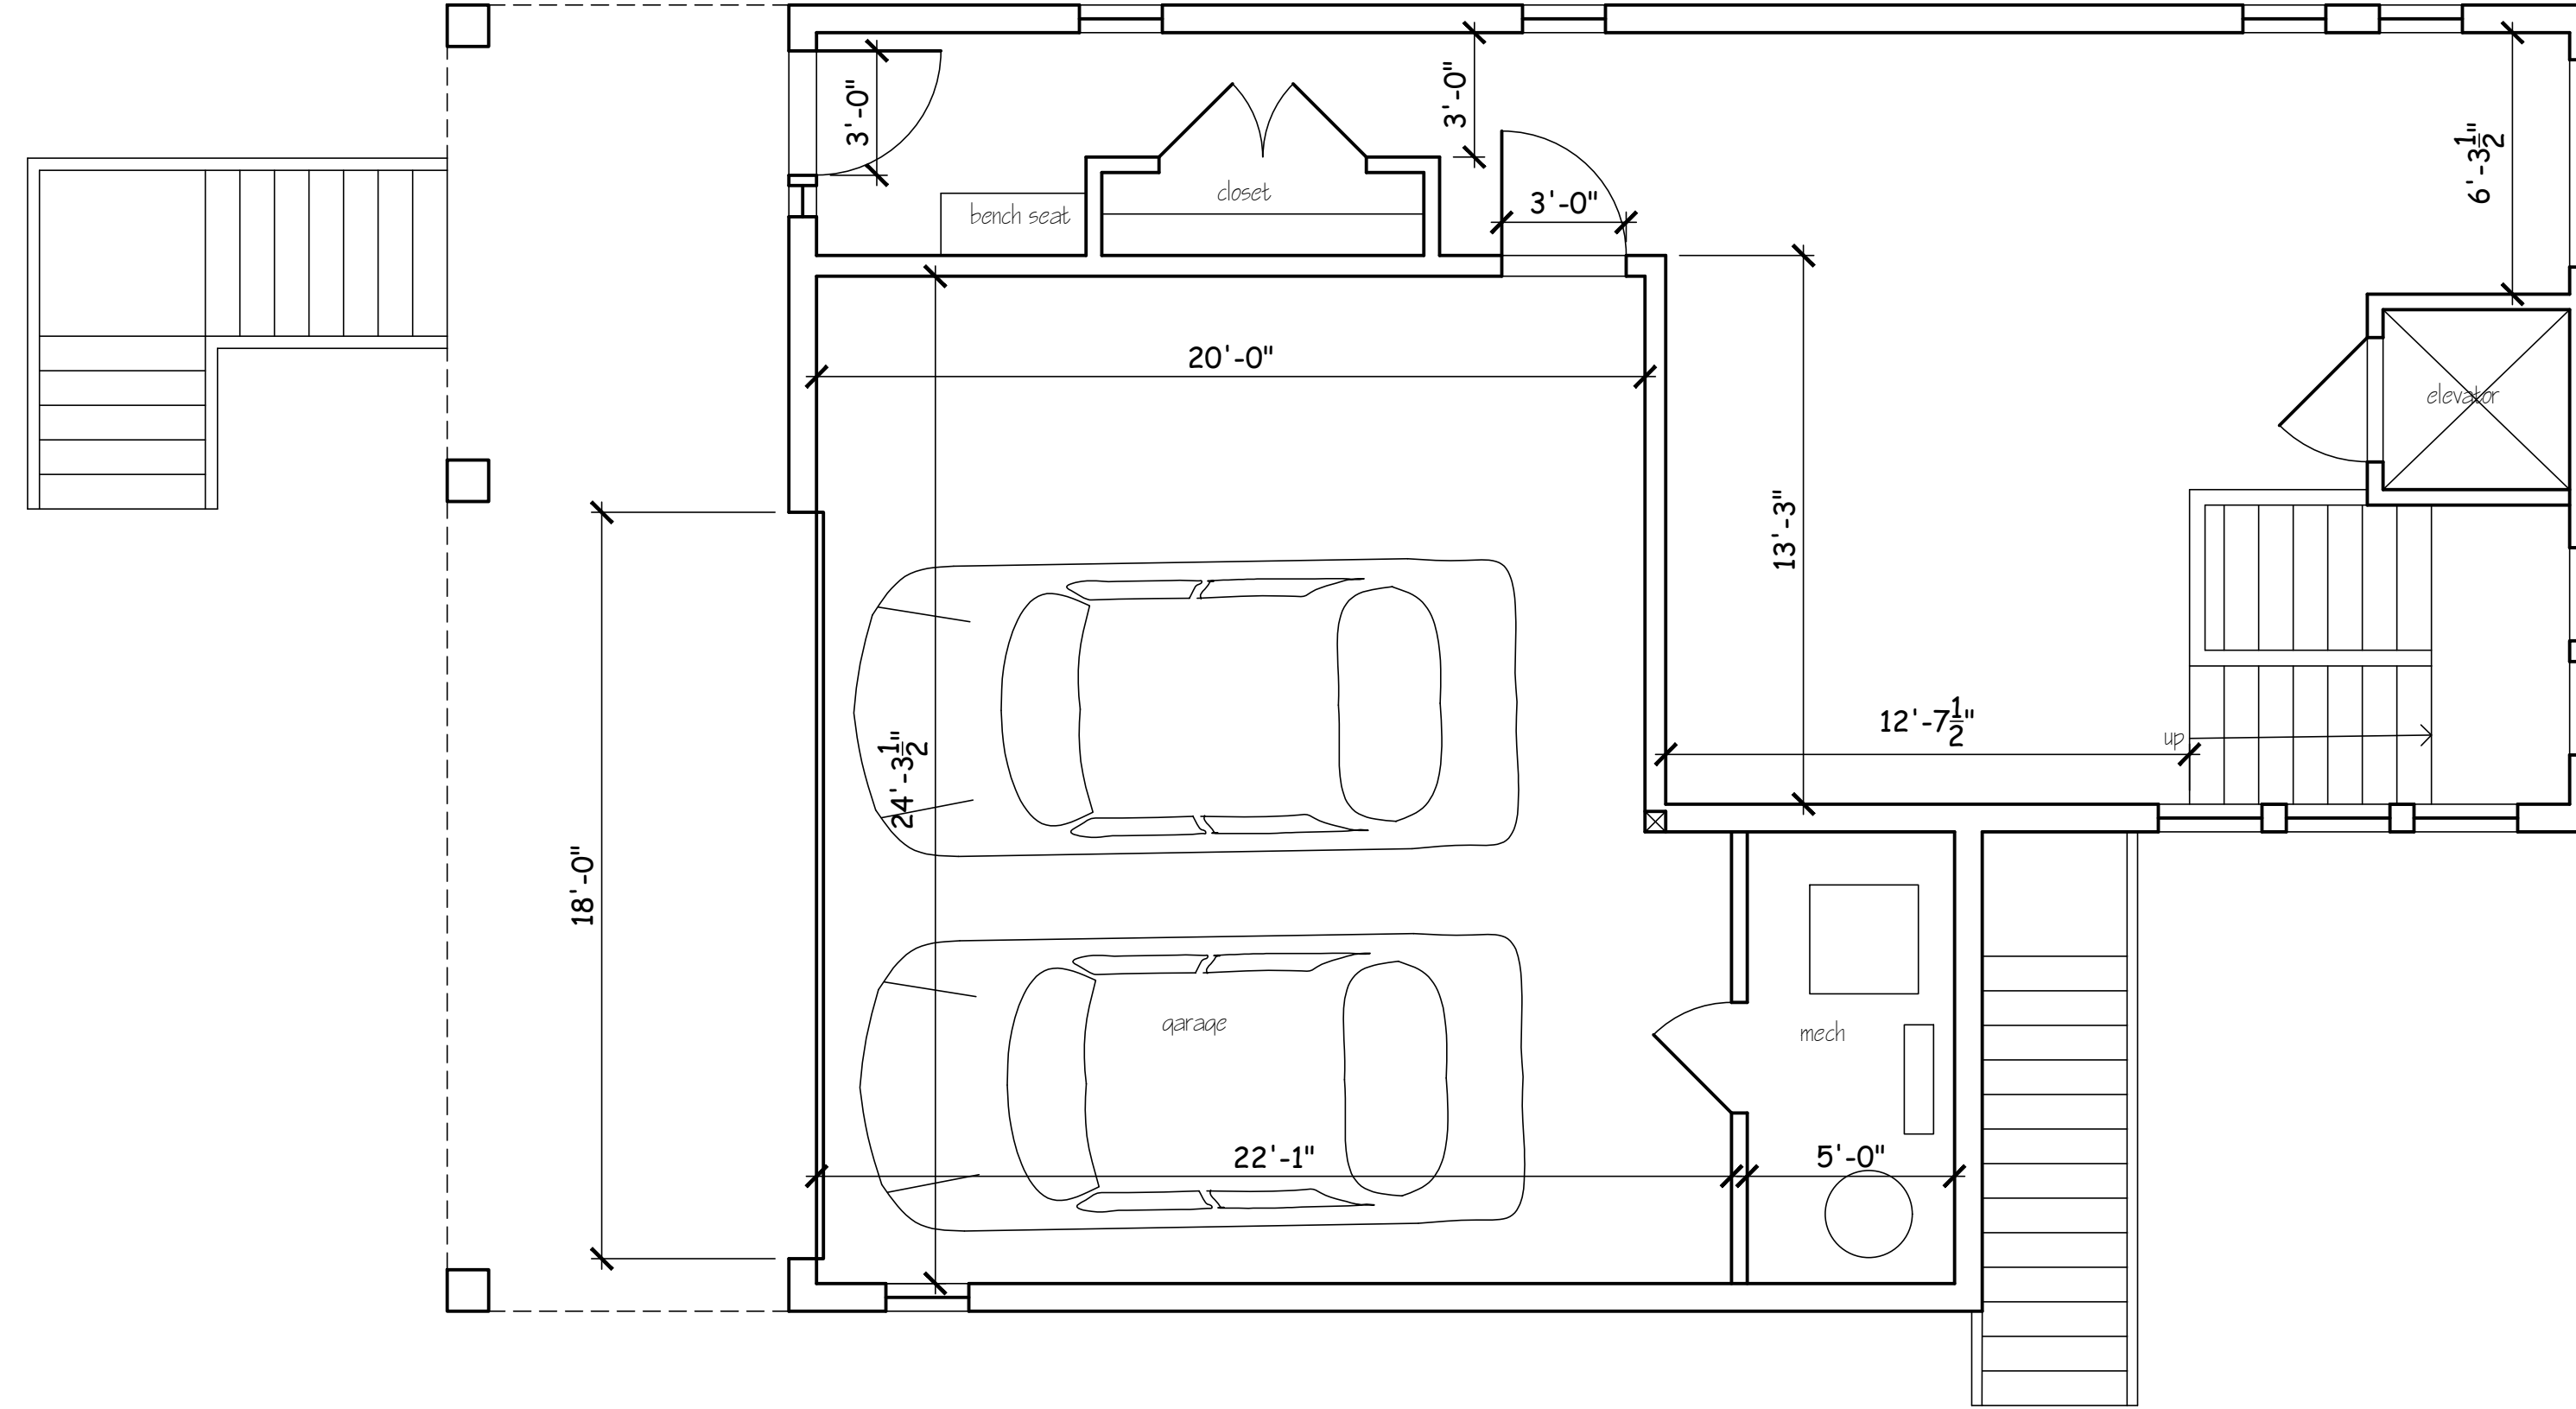

OBELENUS ARCHITECTURE LLC

This Drawing as an instrument of service is and shall remain the property of Obelenus Architecture LLC. It is to be used only for the project, published, used on any other projects, used for additions to this project or used for completion of this project or used for completion of any other project, without the written agreement in writing, except by Obelenus Architecture LLC.
Copyright 2020
Obelenus Architecture LLC


New Jersey License 11576
New York License 16151
Delaware License 07200
Florida License Pending
John Obelenus
John Obelenus
Architect

DAVCO Residence
15 N. Thurlow Avenue
Margate, New Jersey
Block 220 Lots 1


REVISIONS	
DATE:	COMMENT:

SHEET NUMBER:
A2

DRAWN BY:
CHECKED BY:
BLOCK: LOT:
SCALE:
DATE: 15 JULY 2020
PROJECT NUMBER:

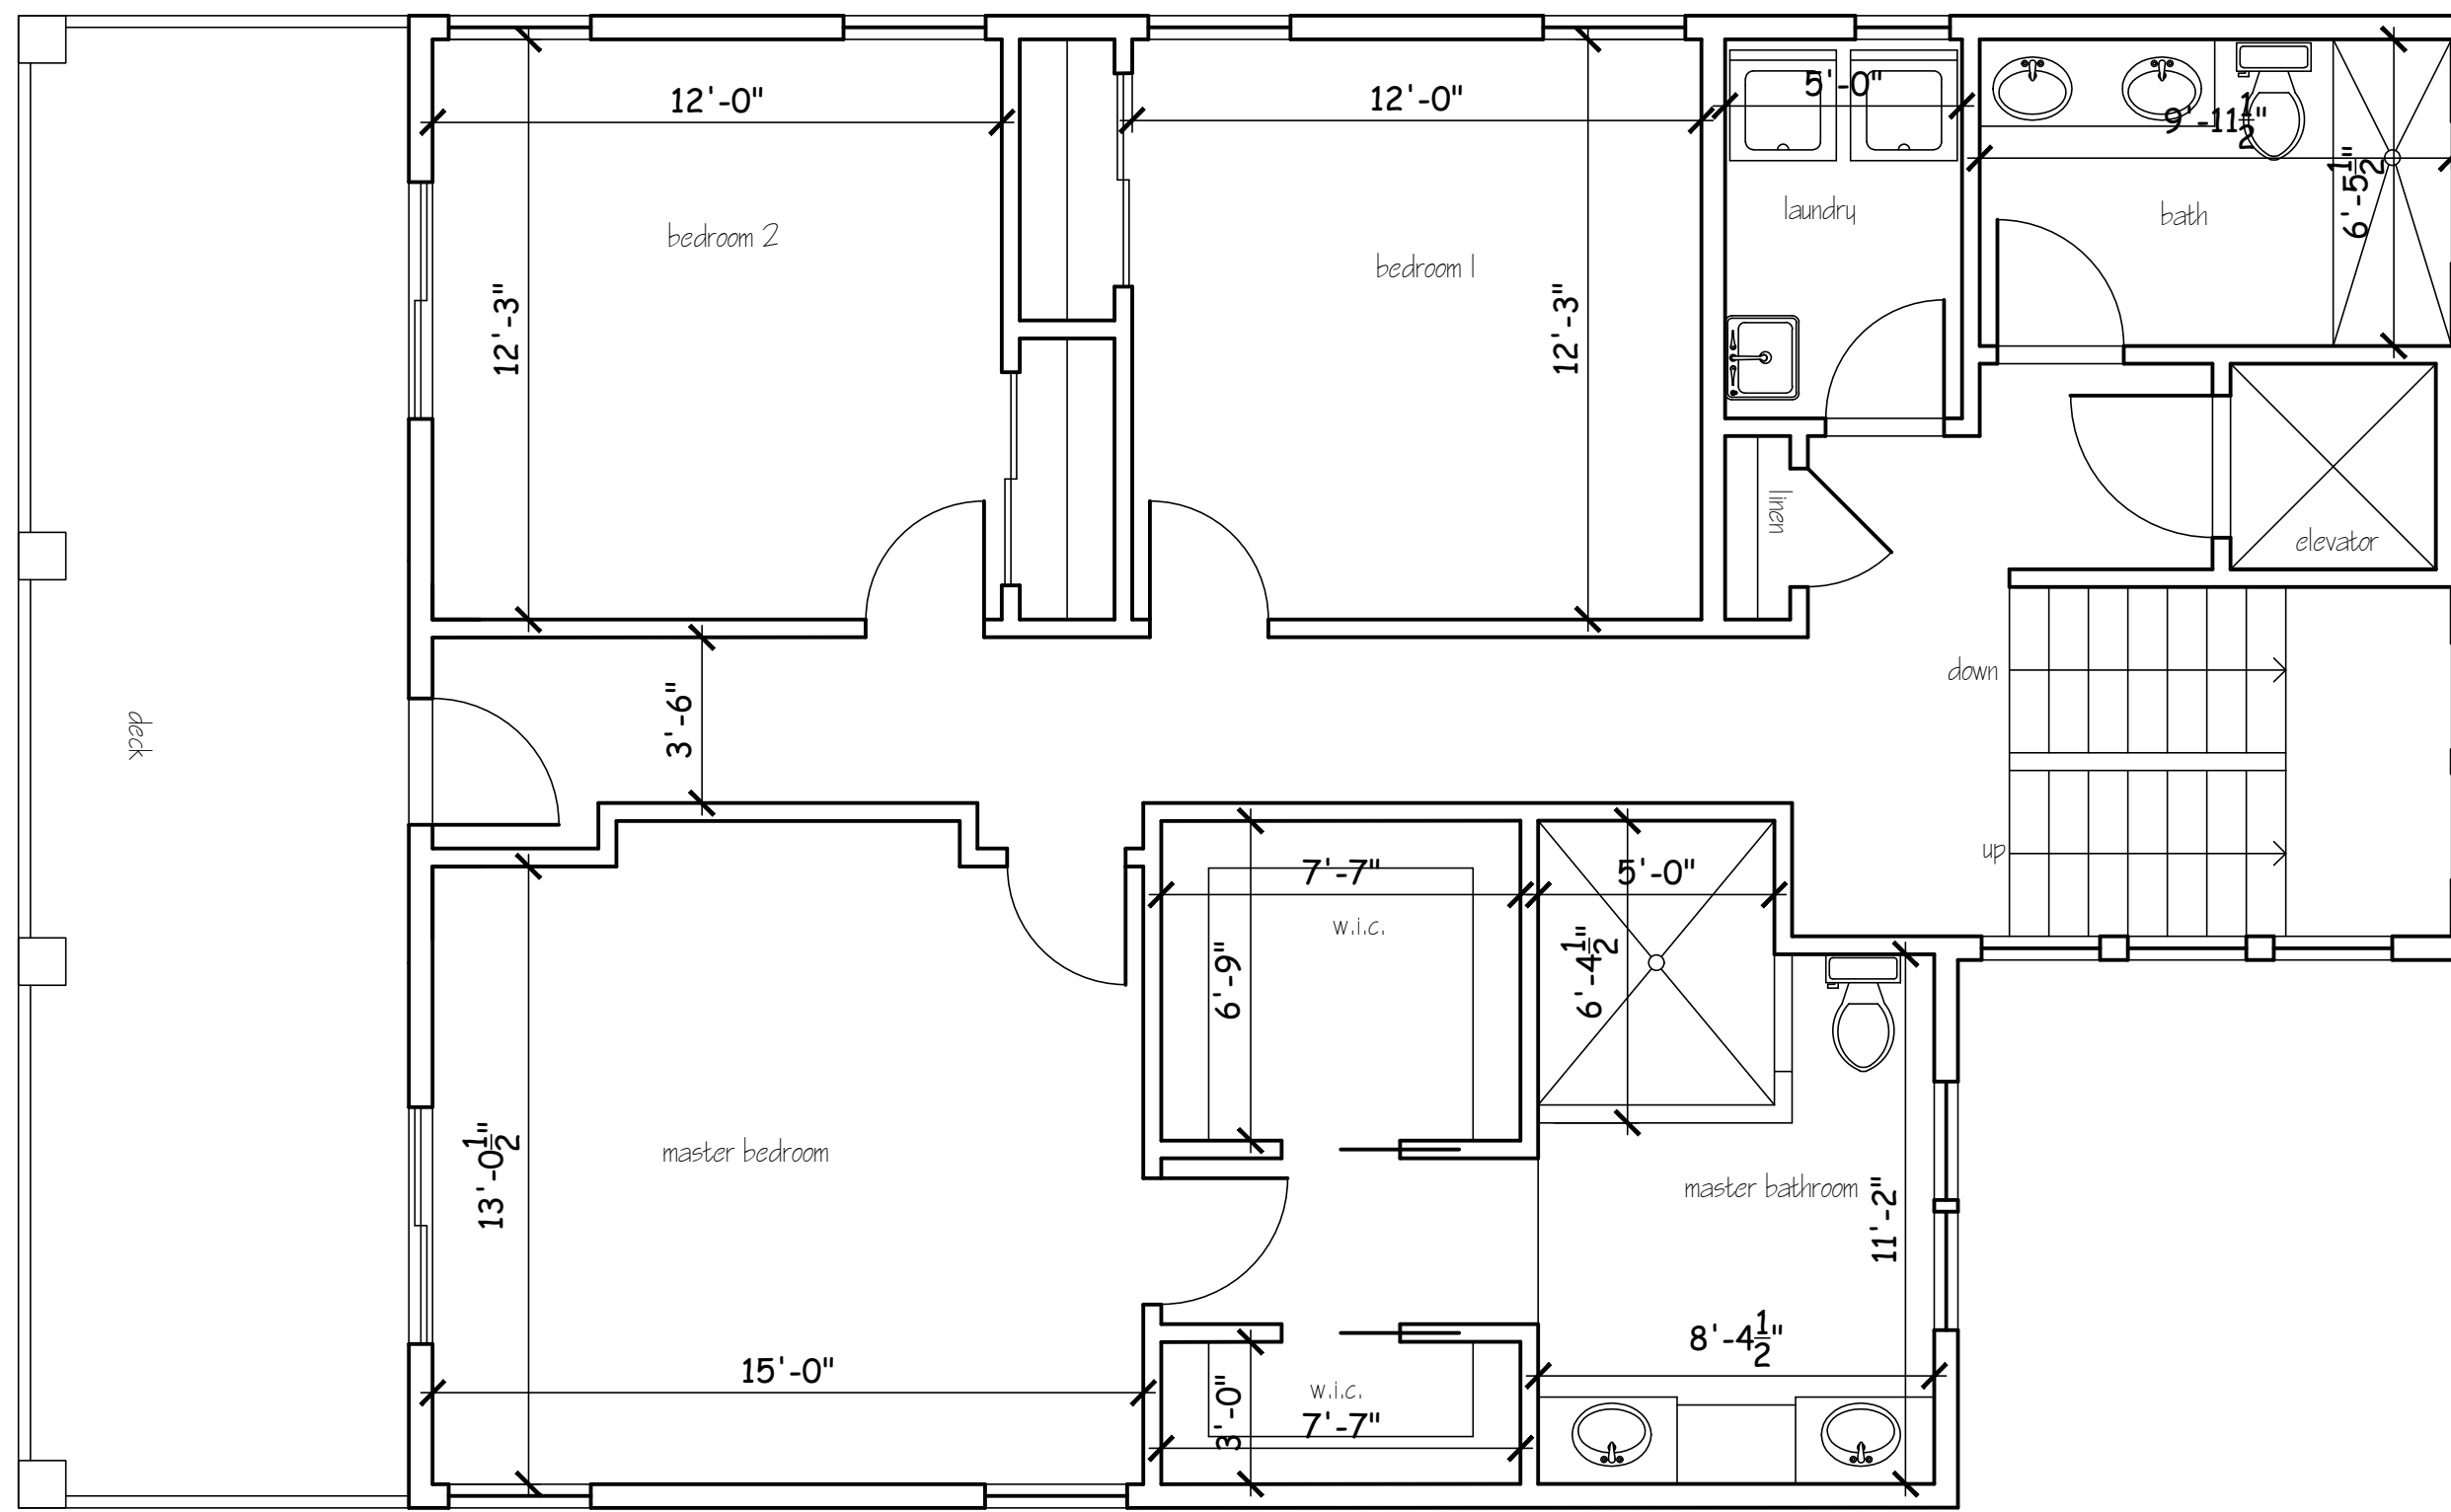

1 Second Floor Plan: 1,258 SF
Scale: 1/4" = 1'-0"

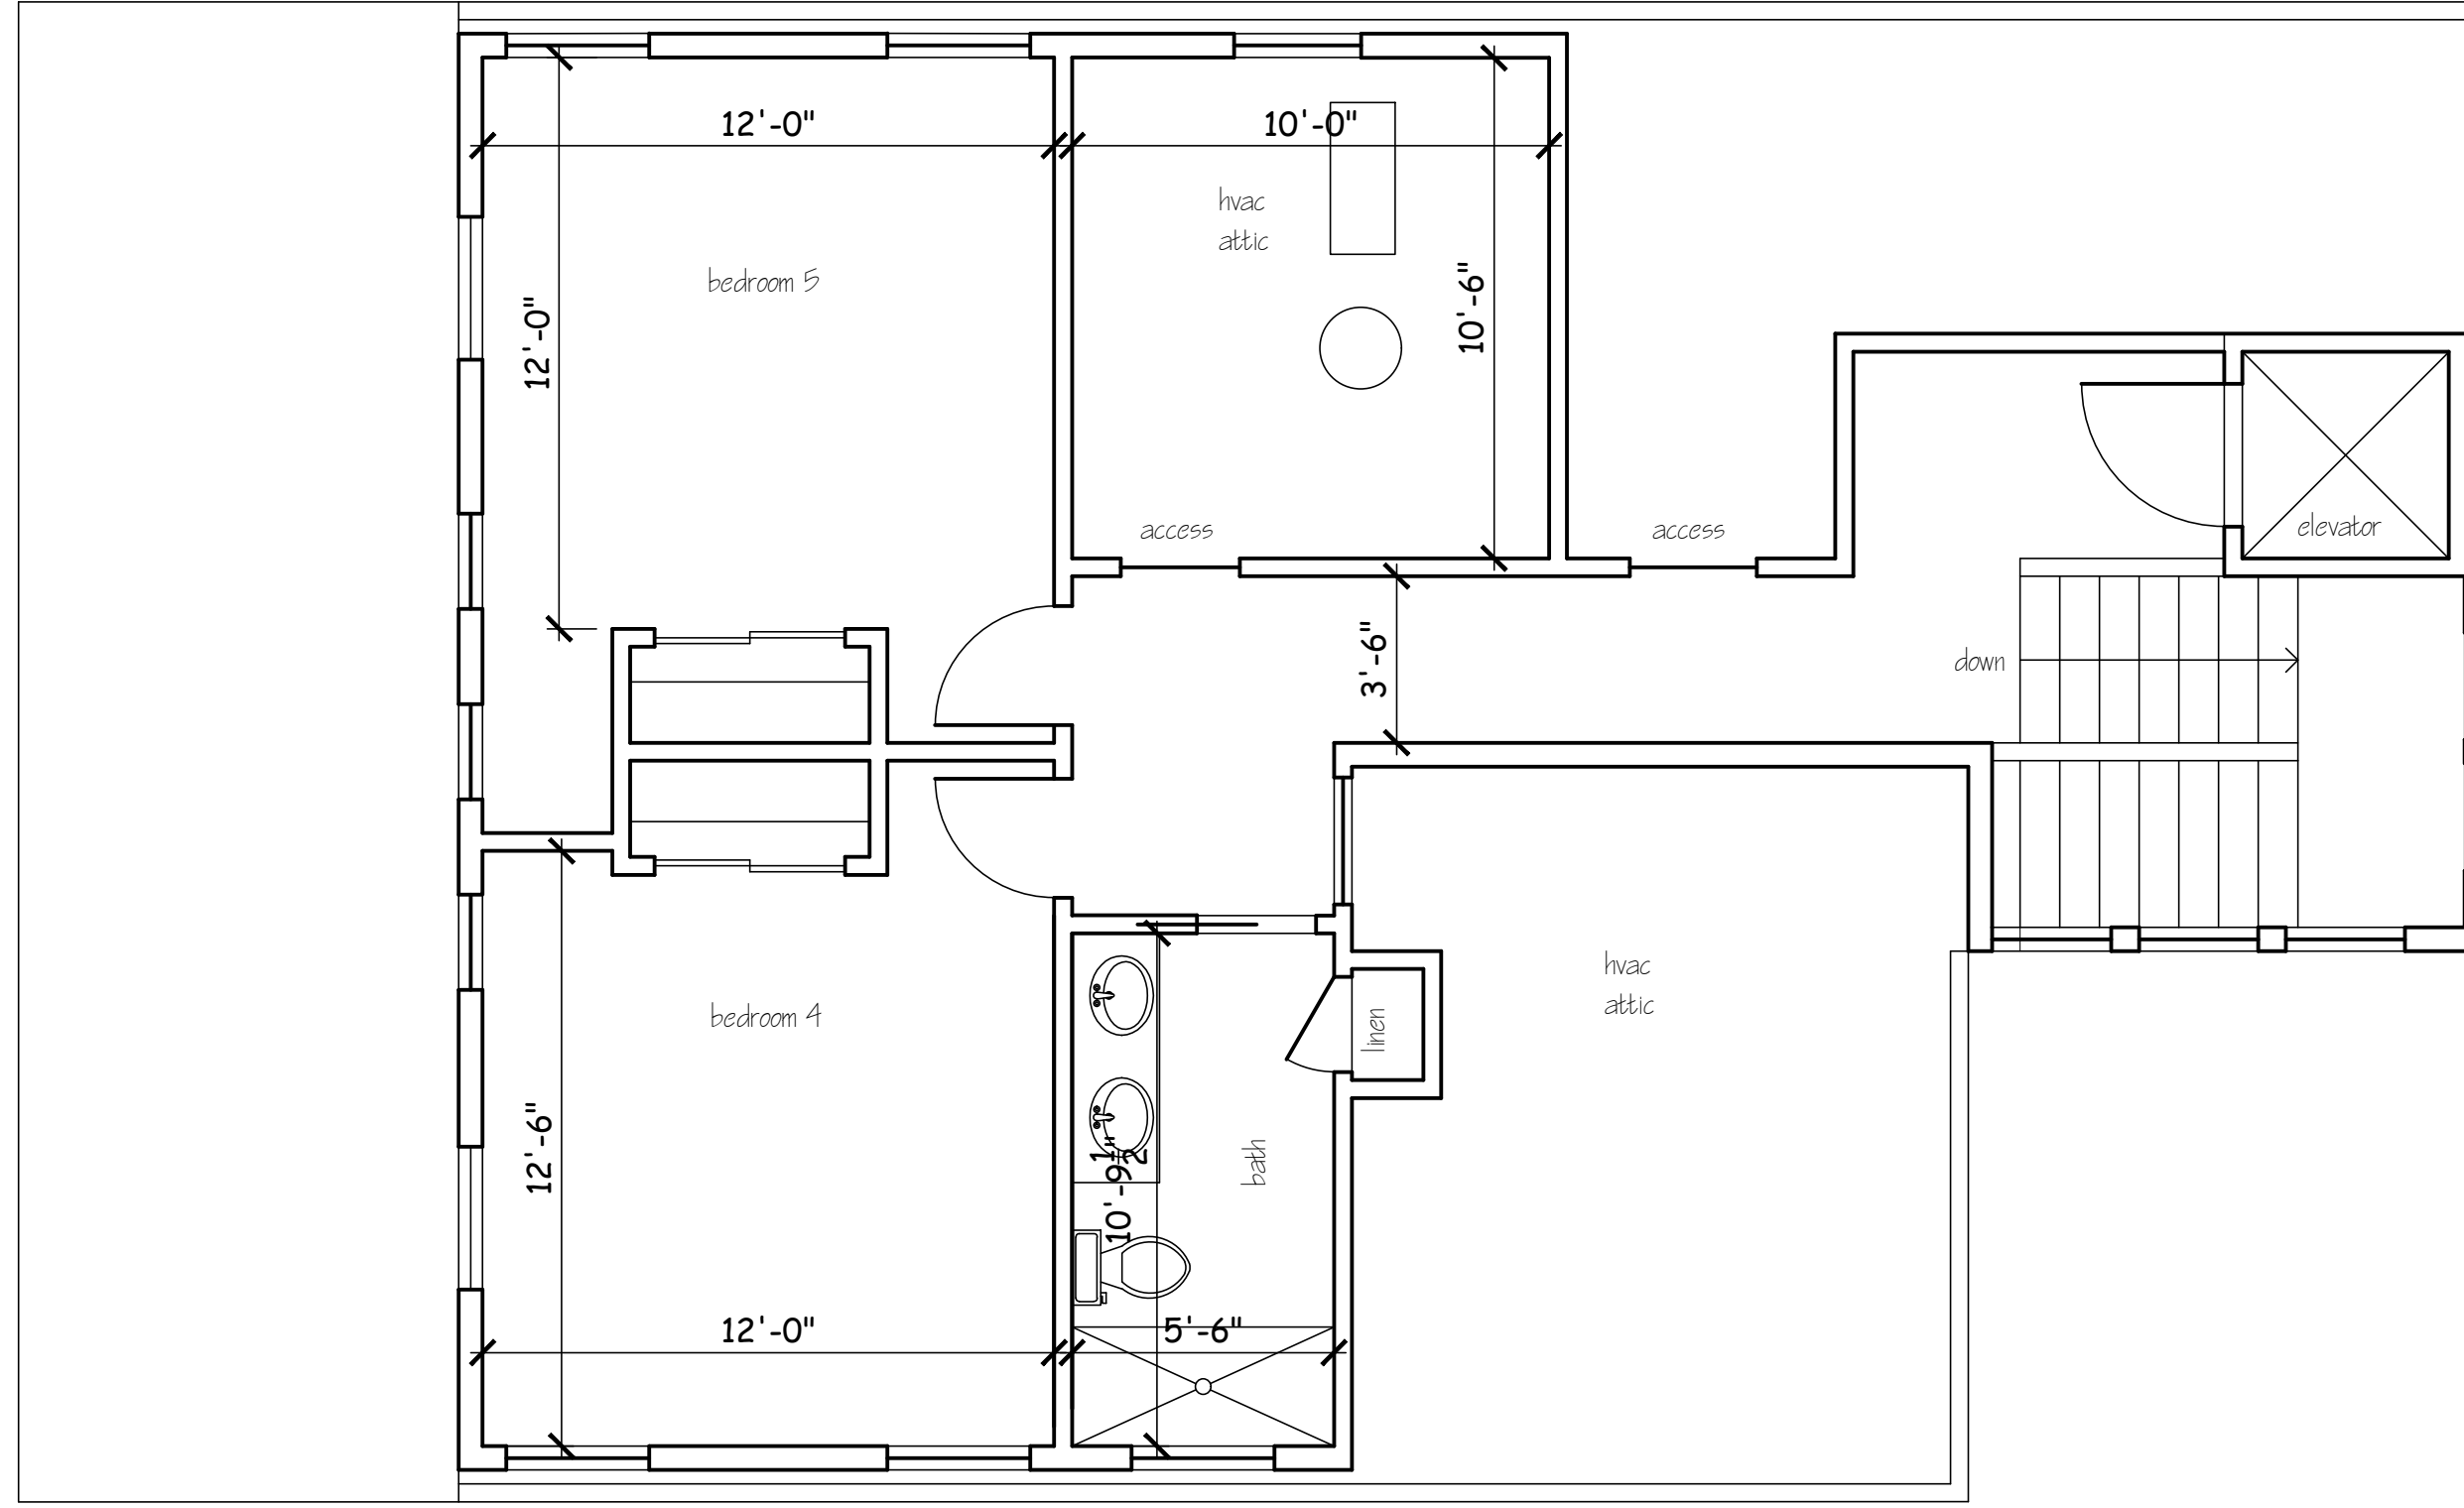

2 Third Floor: 629 SF
Scale: 1/4" = 1'-0"



OBELENUS ARCHITECTURE LLC

This Drawing as an instrument of service is and shall remain the property of Obelenus Architecture and shall not be reproduced, published, used on any other projects, used for additions to this project or used for completion of any other project, without the written agreement in writing.
Copyright 2020
Obelenus Architecture LLC

New Jersey License 11576
New York License 16151
Delaware License 07200
Florida License Pending
John Obelenus
John Obelenus
Architect

102 South Eighth Street
Vineland, New Jersey 08360
609 501 4044
obelenusarchllc@comcast.net

DAVCO Residence
15 N. Thurlow Avenue
Margate, New Jersey
Block 220 Lots 1

REVISIONS	
DATE:	COMMENT:

SHEET NUMBER:
A3

DRAWN BY:
CHECKED BY:
BLOCK: LOT:
SCALE:
DATE: 15 JULY 2020
PROJECT NUMBER:



OBELENUS ARCHITECTURE LLC

This Drawing as an instrument of service is and shall remain the property of Obelenus Architecture and shall not be reproduced, published, used on any other projects, used for additions to this project or used for completion of any other project, without the written agreement in writing, except by Obelenus Architecture LLC
Copyright 2020
Obelenus Architecture LLC

New Jersey License 11576
New York License 16151
Delaware License 07200
Florida License Pending
John Obelenus
John Obelenus
Architect

**102 South Eighth Street
Vineland, New Jersey 08360
609 501 4044
obelenusarchllc@comcast.net**



**DAVCO Residence
15 N. Thurlow Avenue
Margate, New Jersey
Block 220 Lots 1**

REVISIONS	
DATE:	COMMENT:

SHEET NUMBER:

A4


DRAWN BY:
CHECKED BY:
BLOCK: LOT:
SCALE:
DATE: 15 JULY 2020
PROJECT NUMBER:

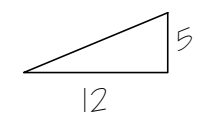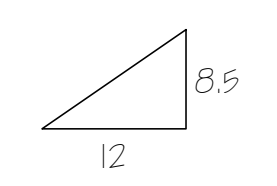

2 Left Side Elevation
Scale: 1/4" = 1'-0"



1 Front Elevation
Scale: 1/4" = 1'-0"

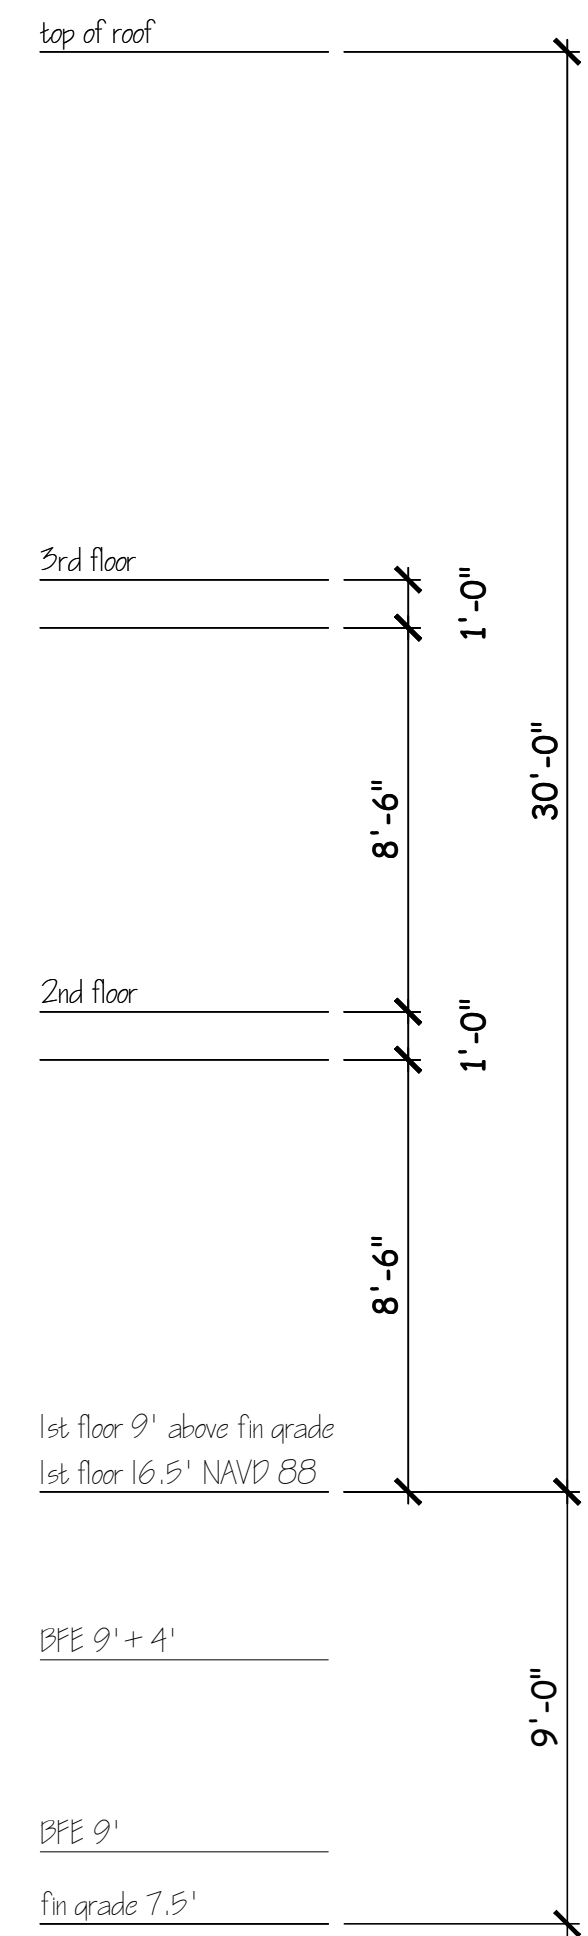



2 Right Side Elevation
Scale: 1/4" = 1'-0"



1 Rear Elevation
Scale: 1/4" = 1'-0"



OBELENUS ARCHITECTURE LLC

This Drawing as an instrument of service is and shall remain the property of Obelenus Architecture LLC. It is to be used only for the project, published, used on any other projects, used for additions to this project or used for completion of this project, without the written agreement in writing, except by Obelenus Architecture LLC.
Copyright 2020
Obelenus Architecture LLC

New Jersey License 11576
New York License 16151
Delaware License 07200
Florida License Pending
John Obelenus
John Obelenus
Architect

102 South Eighth Street
Vineland, New Jersey 08360
609 501 4044
obelenusarchllc@comcast.net

DAVCO Residence
15 N. Thurlow Avenue
Margate, New Jersey
Block 220 Lots 1

REVISIONS	
DATE:	COMMENT:

SHEET NUMBER:

A5

DRAWN BY:
CHECKED BY:
BLOCK: LOT:
SCALE:
DATE: 15 JULY 2020
PROJECT NUMBER: