



FRONT ELEVATION SCALE: 3/16" = 1'-0"

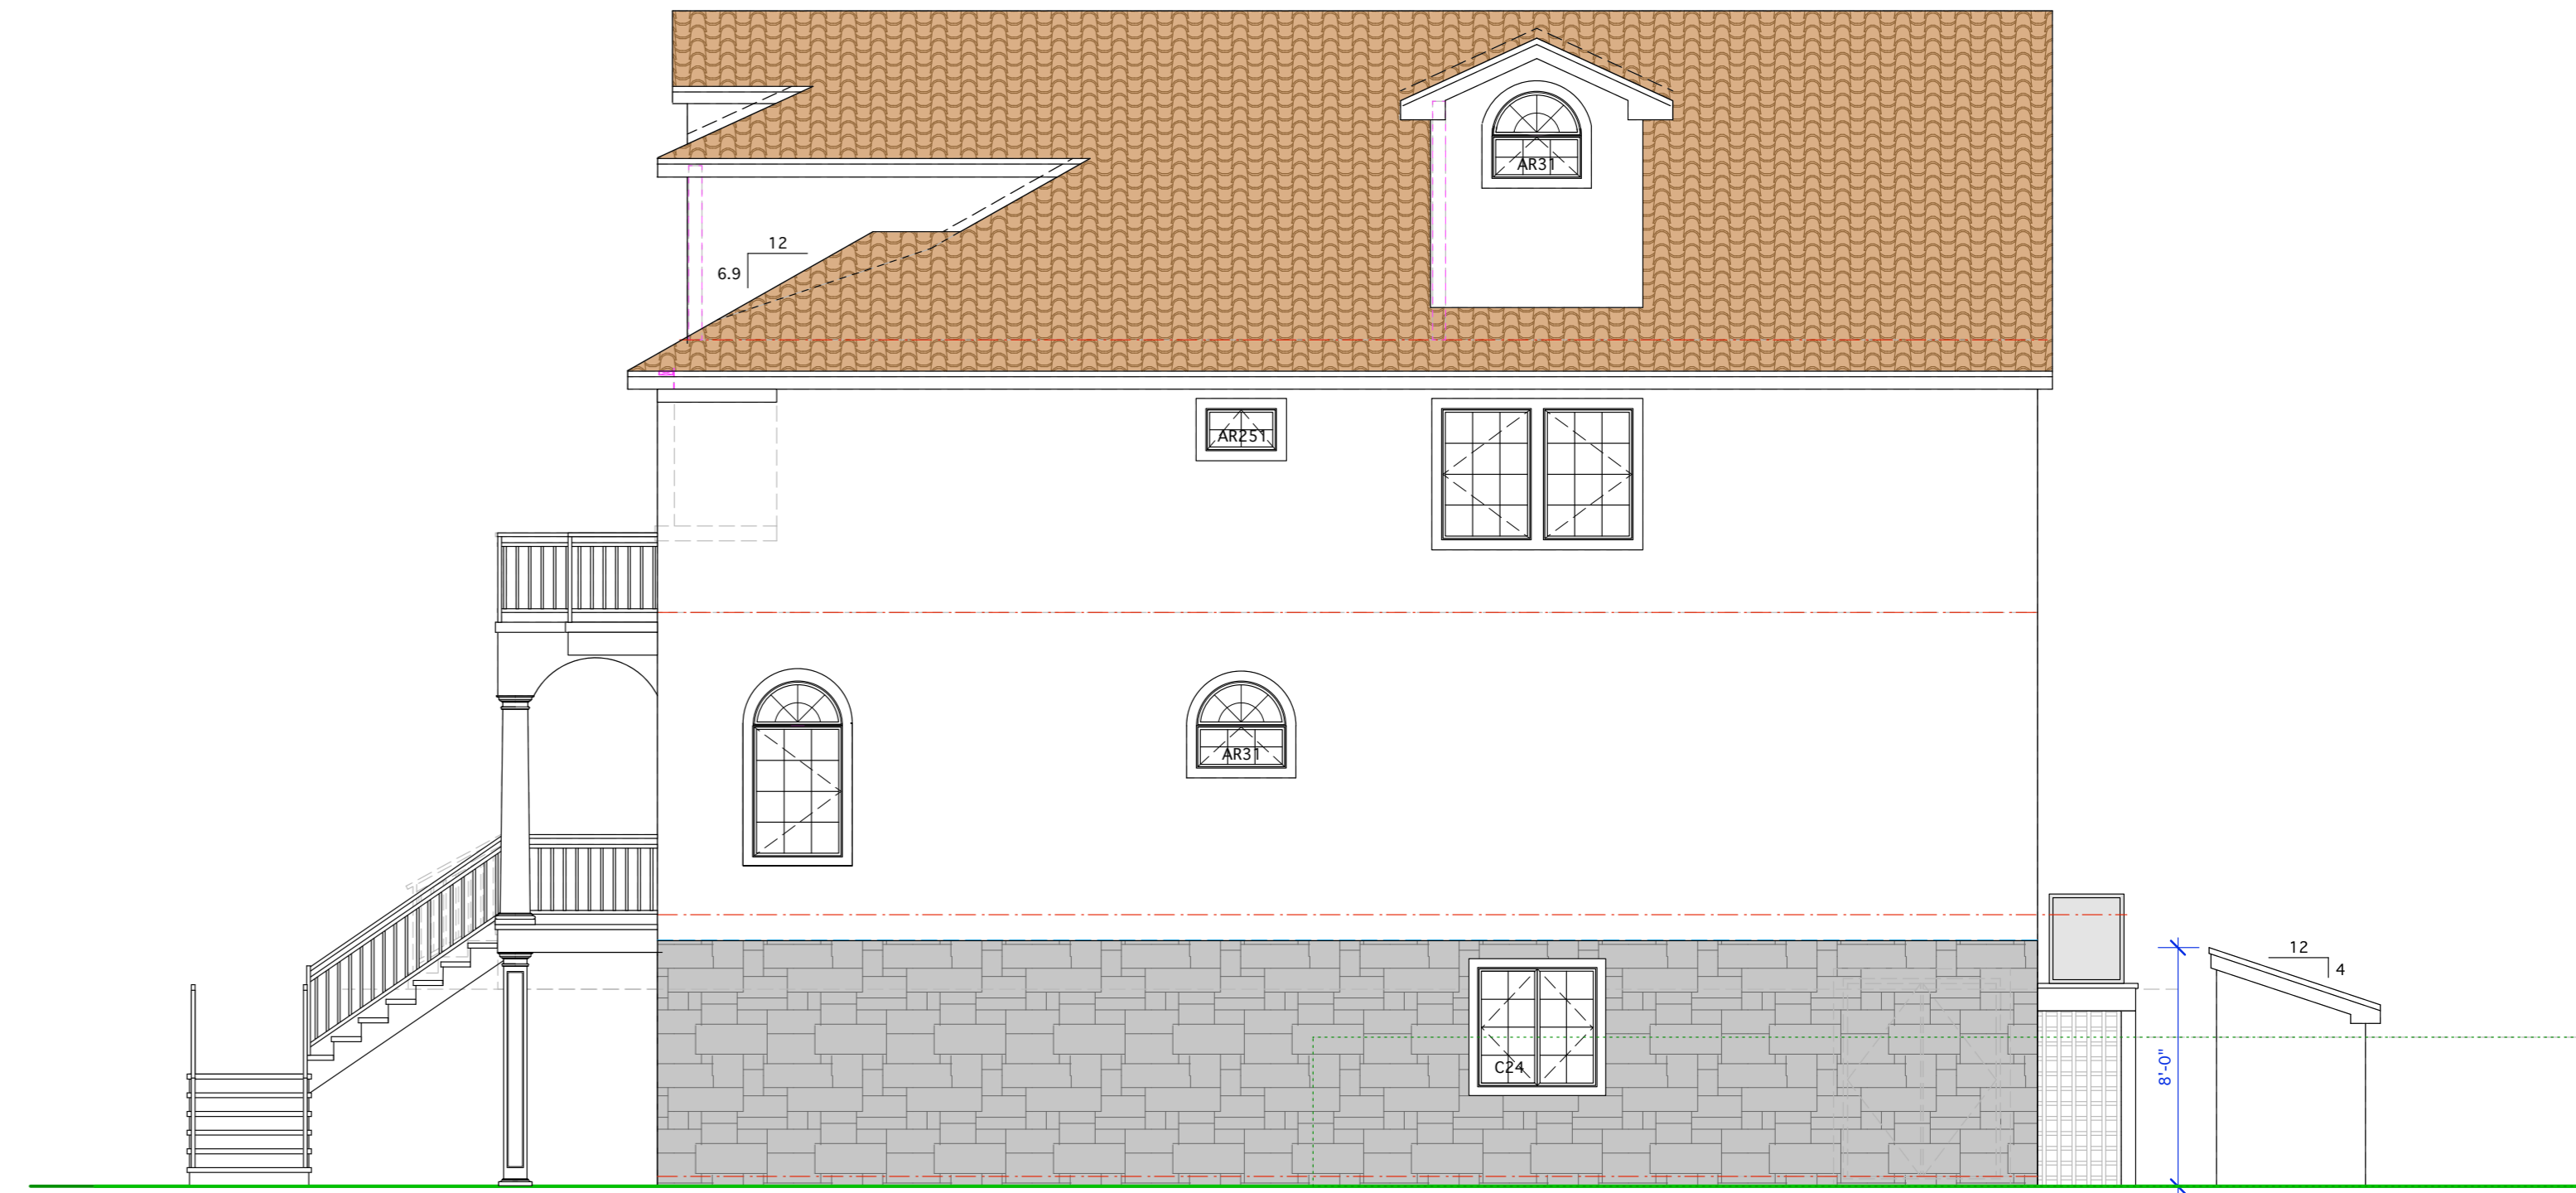

RIGHT SIDE ELEVATION SCALE: 3/16" = 1'-0"

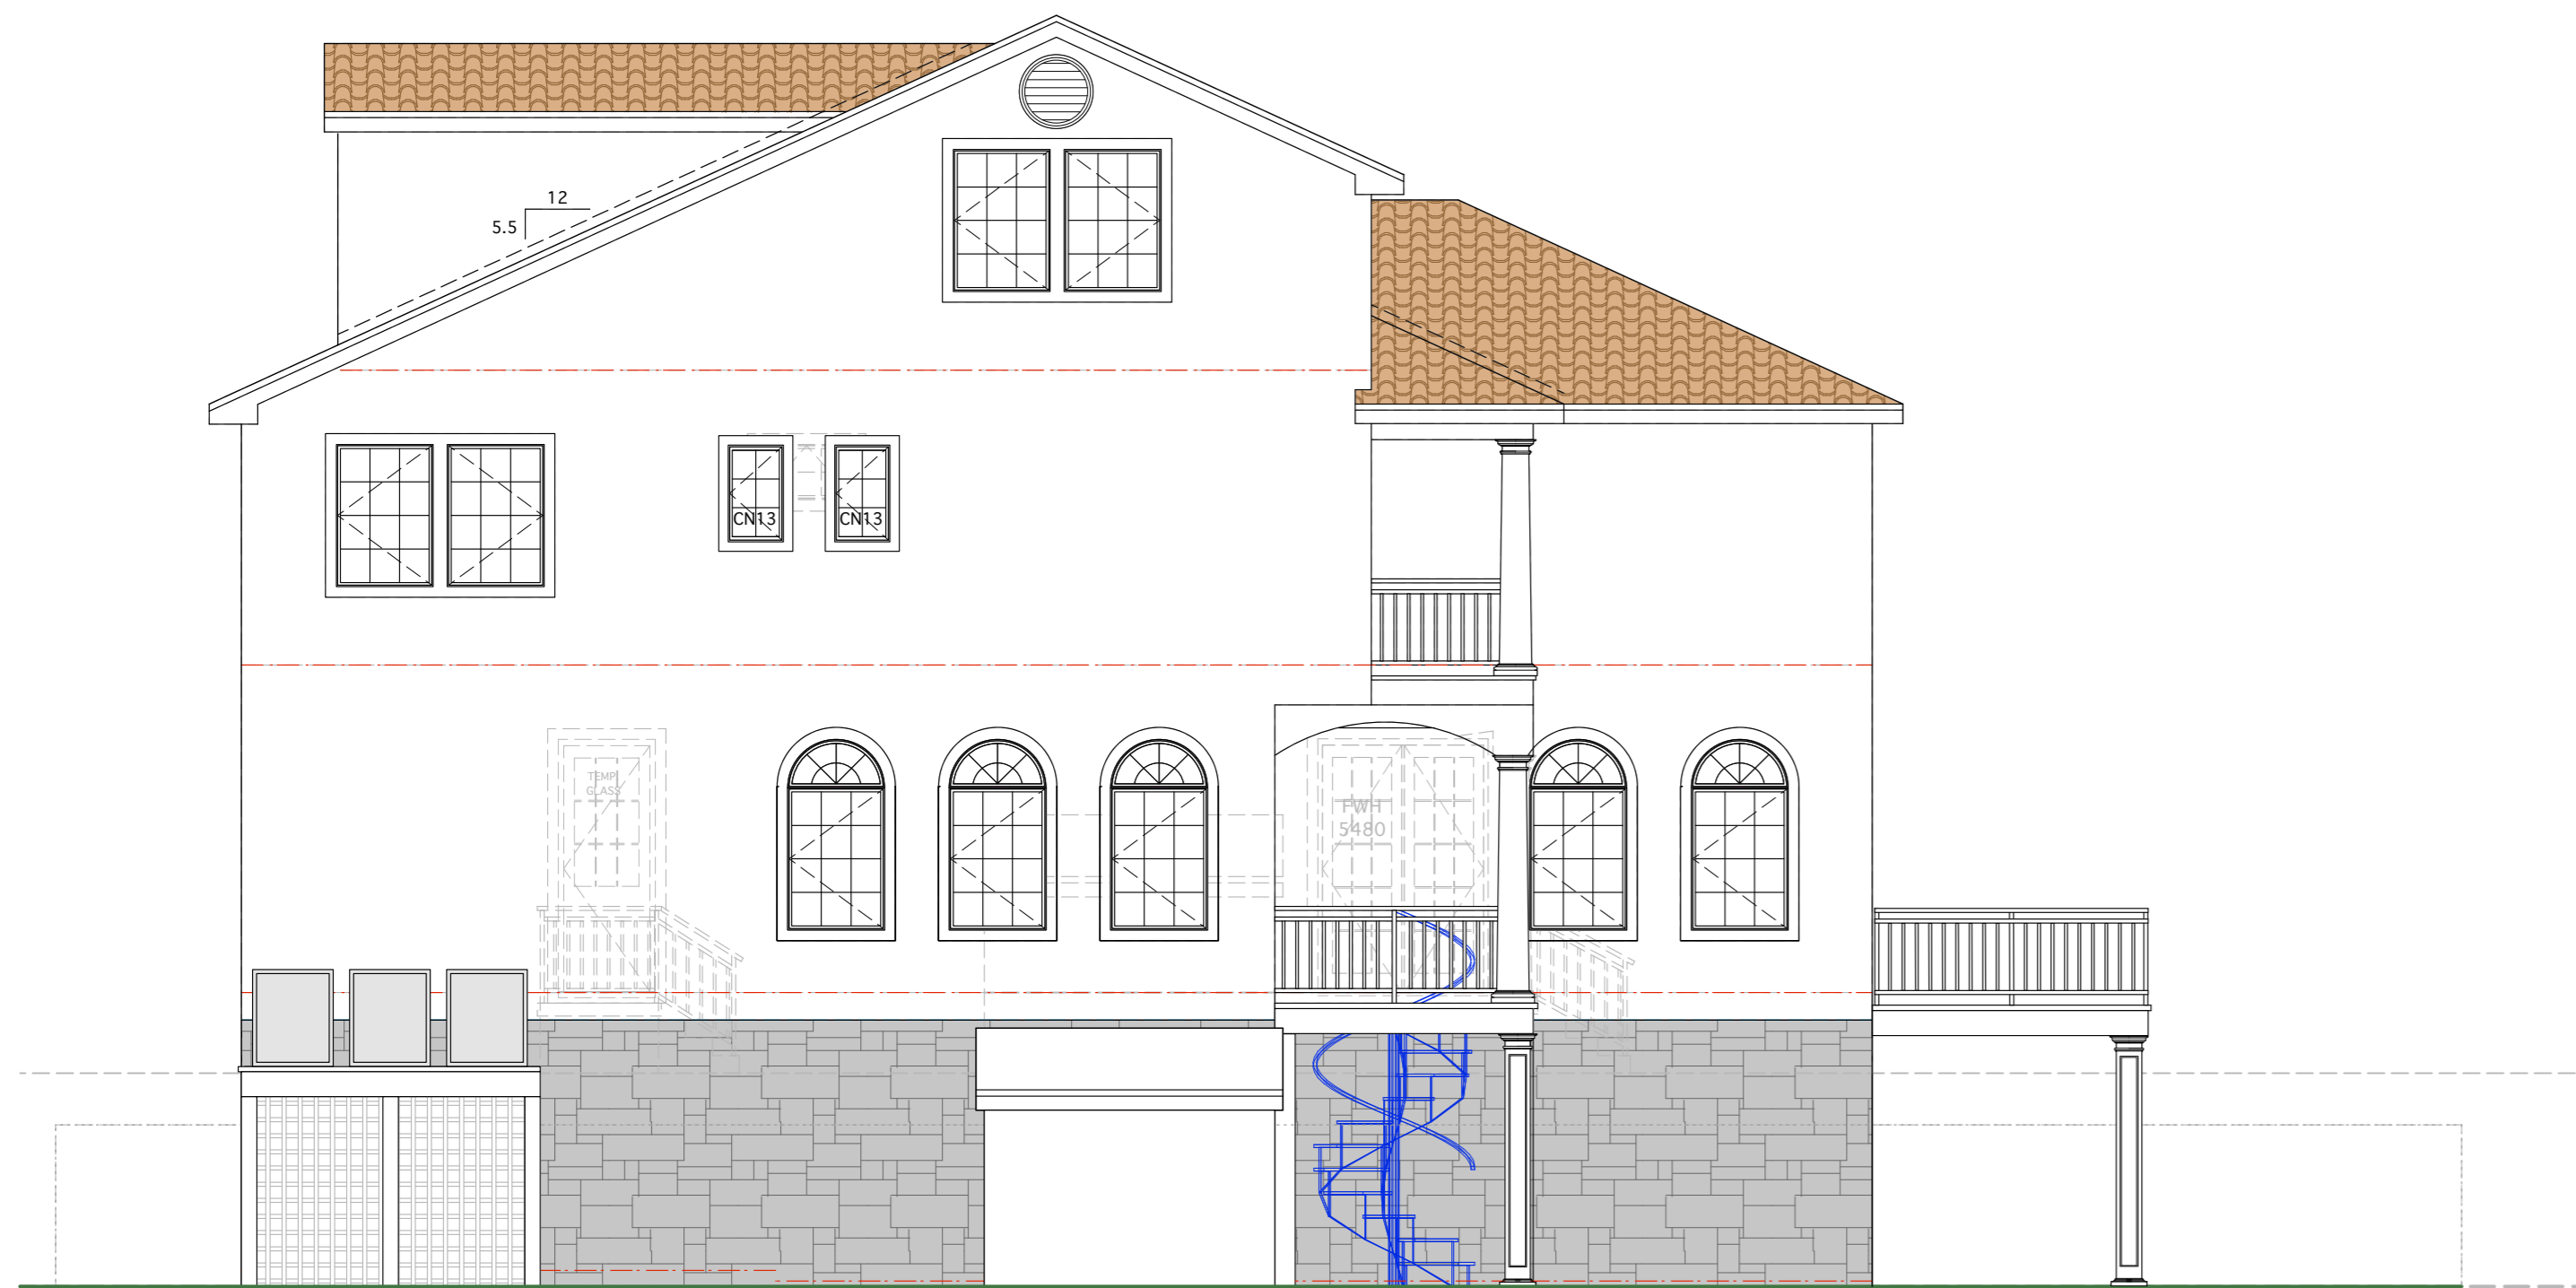


REAR ELEVATION SCALE: 3/16" = 1'-0"



LEFT SIDE ELEVATION SCALE: 3/16" = 1'-0"

BOARD CHAIRPERSON _____
 BOARD ADMINISTRATOR _____
 ZONING OFFICER _____
 BOARD ENGINEER _____
 CITY CLERK _____
 CONSTRUCTION OFFICIAL _____

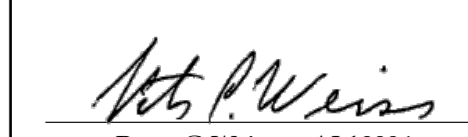PETER C. WEISS ARCHITECT		Peter C. Weiss, RA, LLC • 101 N. Washington Avenue, Suite 8, Margate, NJ 08402 • (609) 822-9616
PROPOSED ADDITION FOR THE BRODY RESIDENCE		
112 SOUTH RUMSON AVENUE		BLOCK 19 LOT 15
MARGATE, NEW JERSEY		
Project No. 2053	Revisions	 Peter C. Weiss AI 10004
Date: 5/25/21	_____	
Scale: As Shown	_____	
Drawn By: PCW	_____	
©2021 Peter C. Weiss		Sheet No. A-2

5/27/21
9:40:05 AM