


NOTE:
RESTORATION TO BE
CURB TO CURB

STREET RESTORATION

(EMERGENCY OPENING IN STREET UNDER STREET OPENING MORATORIUM)



NOT TO SCALE

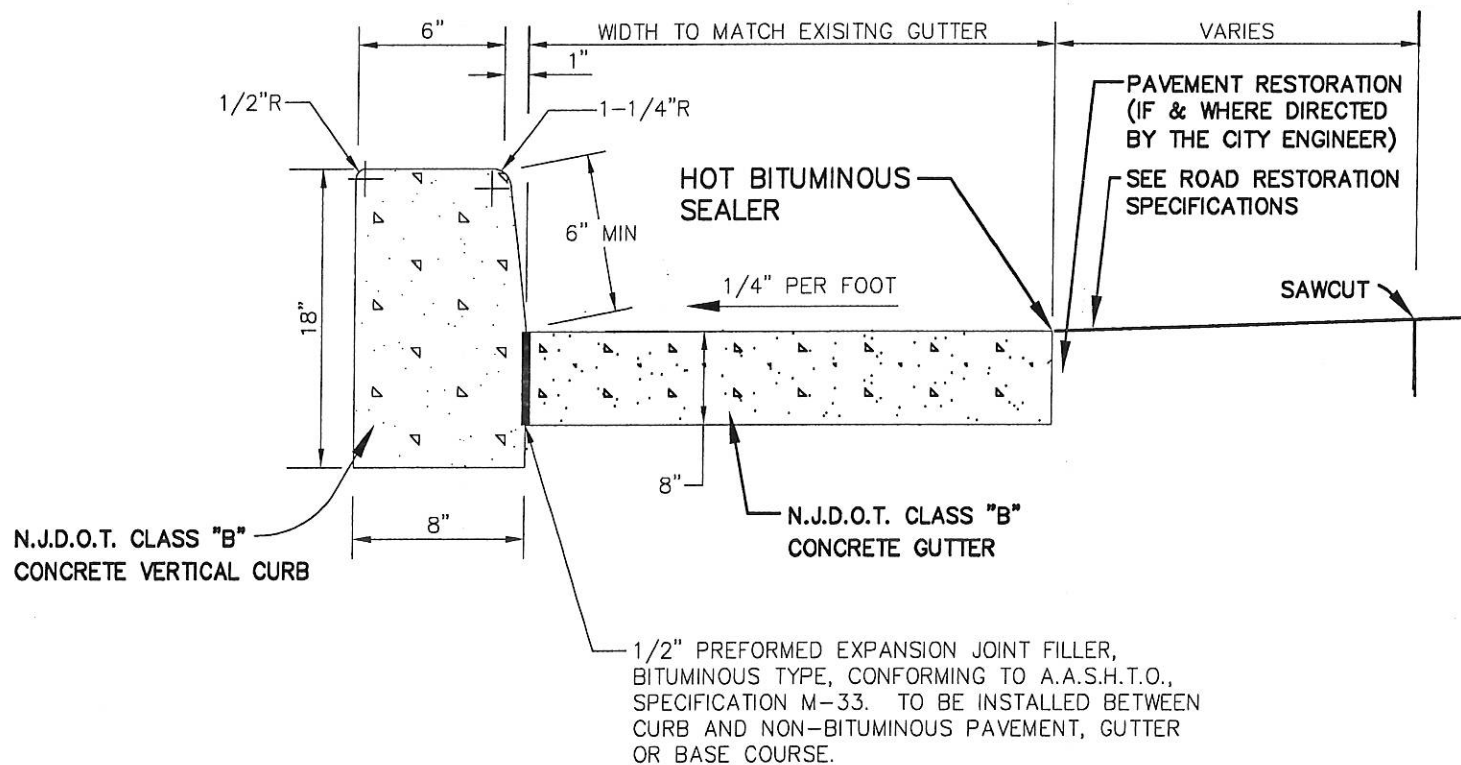

NOTE: ALL CONCRETE TO BE AIR ENTRAINED

DETAIL OF CONCRETE CURB AND CONCRETE GUTTER

NOT TO SCALE

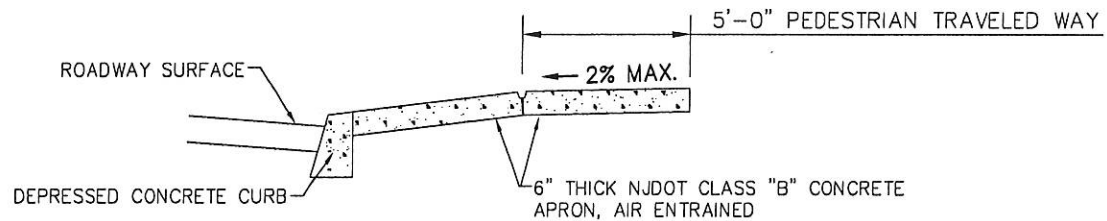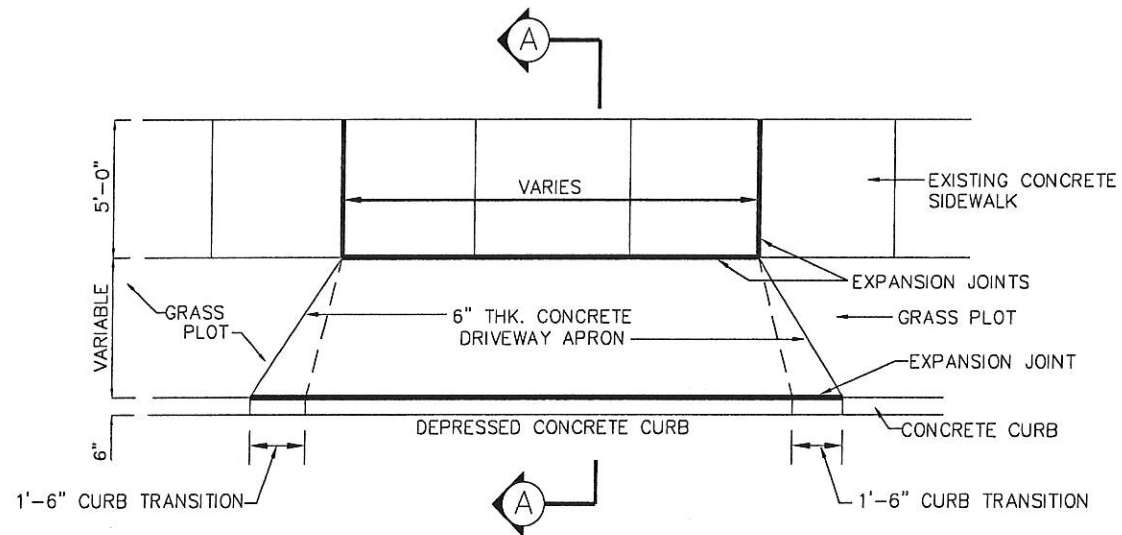

DRIVEWAY APRON & CURB DEPRESSION

(APPLICABLE WITH STANDARD CURB)

NOT TO SCALE