
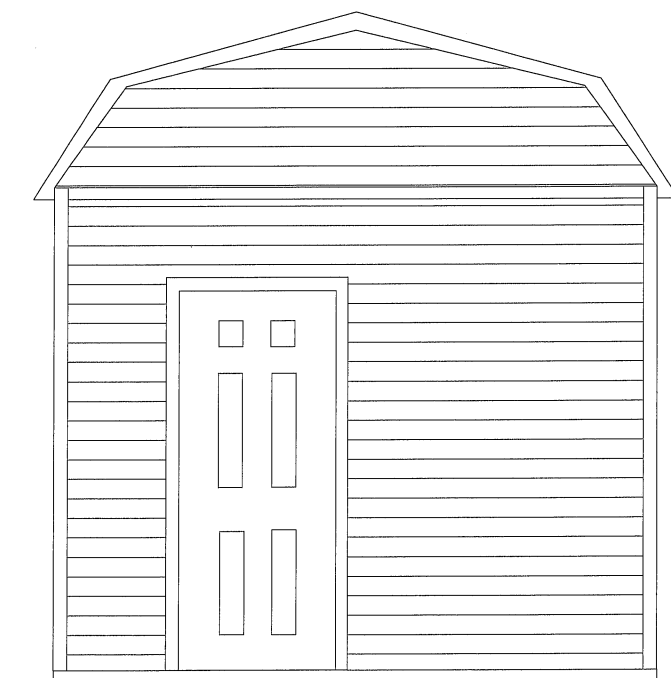


Size:  
9x22 Vinyl Dutch Barn

Built By:  
Glick Structures  
5607 Strasburg Rd.  
Gap, PA 17524

Not to Scale

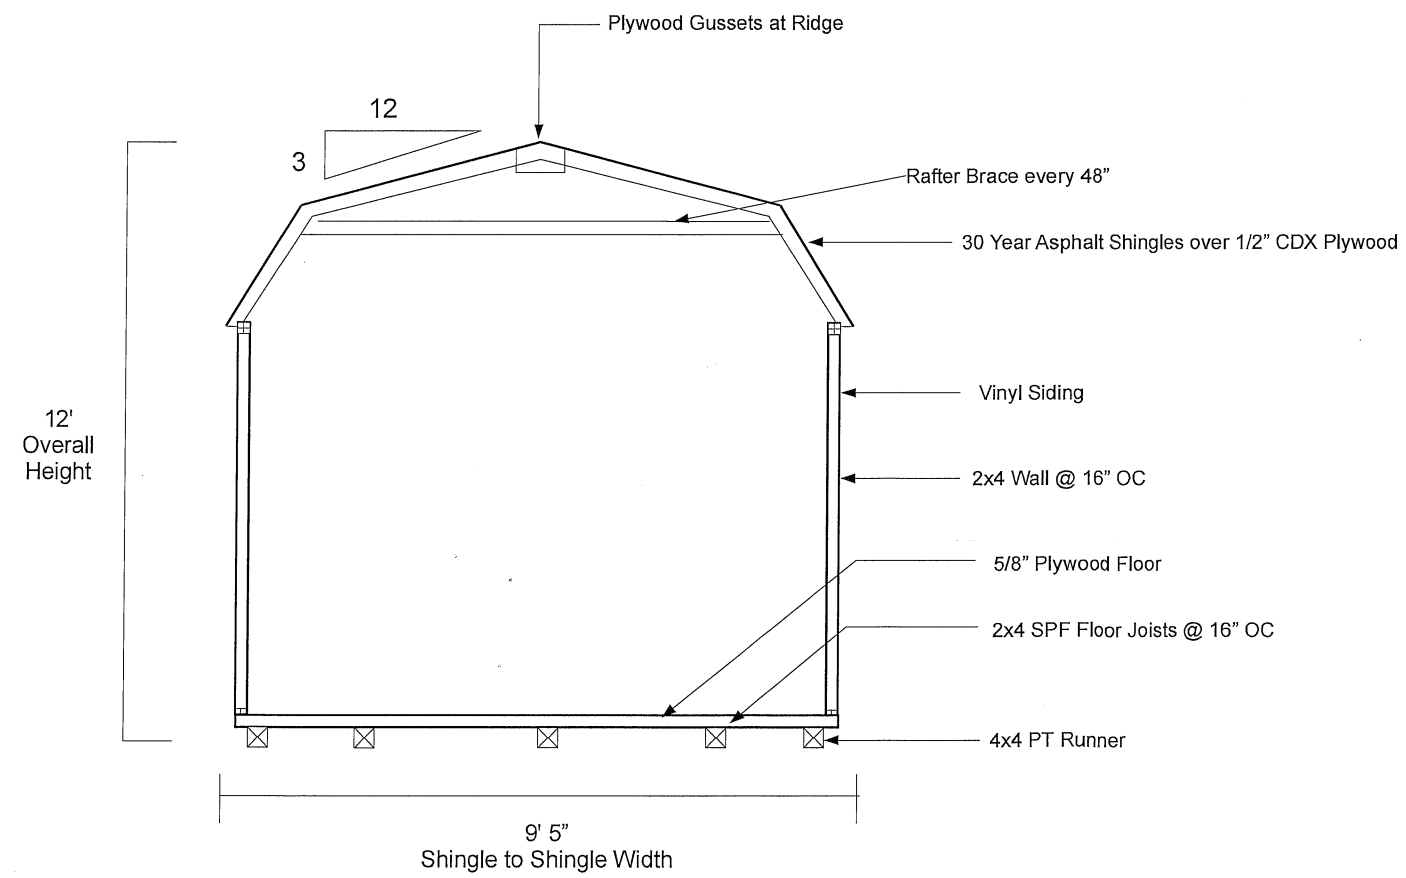

Size:  
9x22 Vinyl Dutch Barn

Built By:  
Glick Structures  
5607 Strasburg Rd.  
Gap, PA 17524

Not to Scale

