

General Notes & Data Sources:

This Geographic Information System (GIS) Map is for demonstration purposes only, any use of this product with respect to accuracy and precision shall be the sole responsibility of the end user.

The various stormwater utilities shown on this map are referenced, in part, from ground surveys, aerial surveys and recorded plans, and as-built documents, and are to be used for approximate location purposes only.

This map was created, in part, utilizing parcel data provided by Atlantic County via NJGIN.

Margate City Tax Maps are maintained by RVE and show conditions as of April 16<sup>th</sup>, 2023.

Additional GIS resource data was provided by the New Jersey Geographic Information Network (NJGIN), the New Jersey Department of Transportation (NJDOT), the New Jersey Department of Environmental Protection (NJDEP), the New Jersey Office of Information Technology (NJGIT), and the New Jersey Office of GIS (NJOGIS). The data was obtained and provided by the various New Jersey Departments at the New Jersey Geographic Information Network (NJGIN) <https://njgis-newjersey.opendata.arcgis.com>. This secondary product has not been verified by (NJGIN/NJGIT/NJOGIS/NJDOT/NJDEP) and is not state-authorized.

All horizontal positions are based on the following:

- NAD 83
- New Jersey State Plane Coordinate System
- English units (US Survey Feet)



All vertical positions are based on the following:

- NGVD29 or NAVD88
- English units (US Survey Feet)

The geodetic accuracy and precision of the Geographic Information System (GIS) data contained in this mapping has not been developed nor verified by a professional licensed land surveyor and shall not be nor is intended to be used in matters requiring delineation and location of true ground horizontal and/or vertical controls, unless otherwise noted.

Unimproved Right of Ways are labeled in Italics and Gray in color.

PIPE MATERIAL ABBREVIATIONS			
ABRV.	FULL NAME	ABRV.	FULL NAME
ACP	ASBESTOS CEMENT PIPE	DIP	DUCTILE IRON PIPE
ADS	ADVANCED DRAINAGE SYSTEM (HDPE)	DIP-FM	DUCTILE IRON PIPE FORCE-MAIN
CAP	CORRUGATED ALUMINUM PIPE	HDPE	HIGH-DENSITY POLYETHYLENE
CCP	CENTRIFUGAL CASTING PIPE	IP	IRON PIPE
CIP	CAST IRON PIPE	PVC	POLYVINYL CHLORIDE
CMP	CORRUGATED METAL PIPE	RCP	REINFORCED CONCRETE PIPE
CPP	CORRUGATED PLASTIC PIPE	TCP	TERRACOTTA PIPE

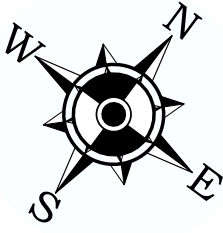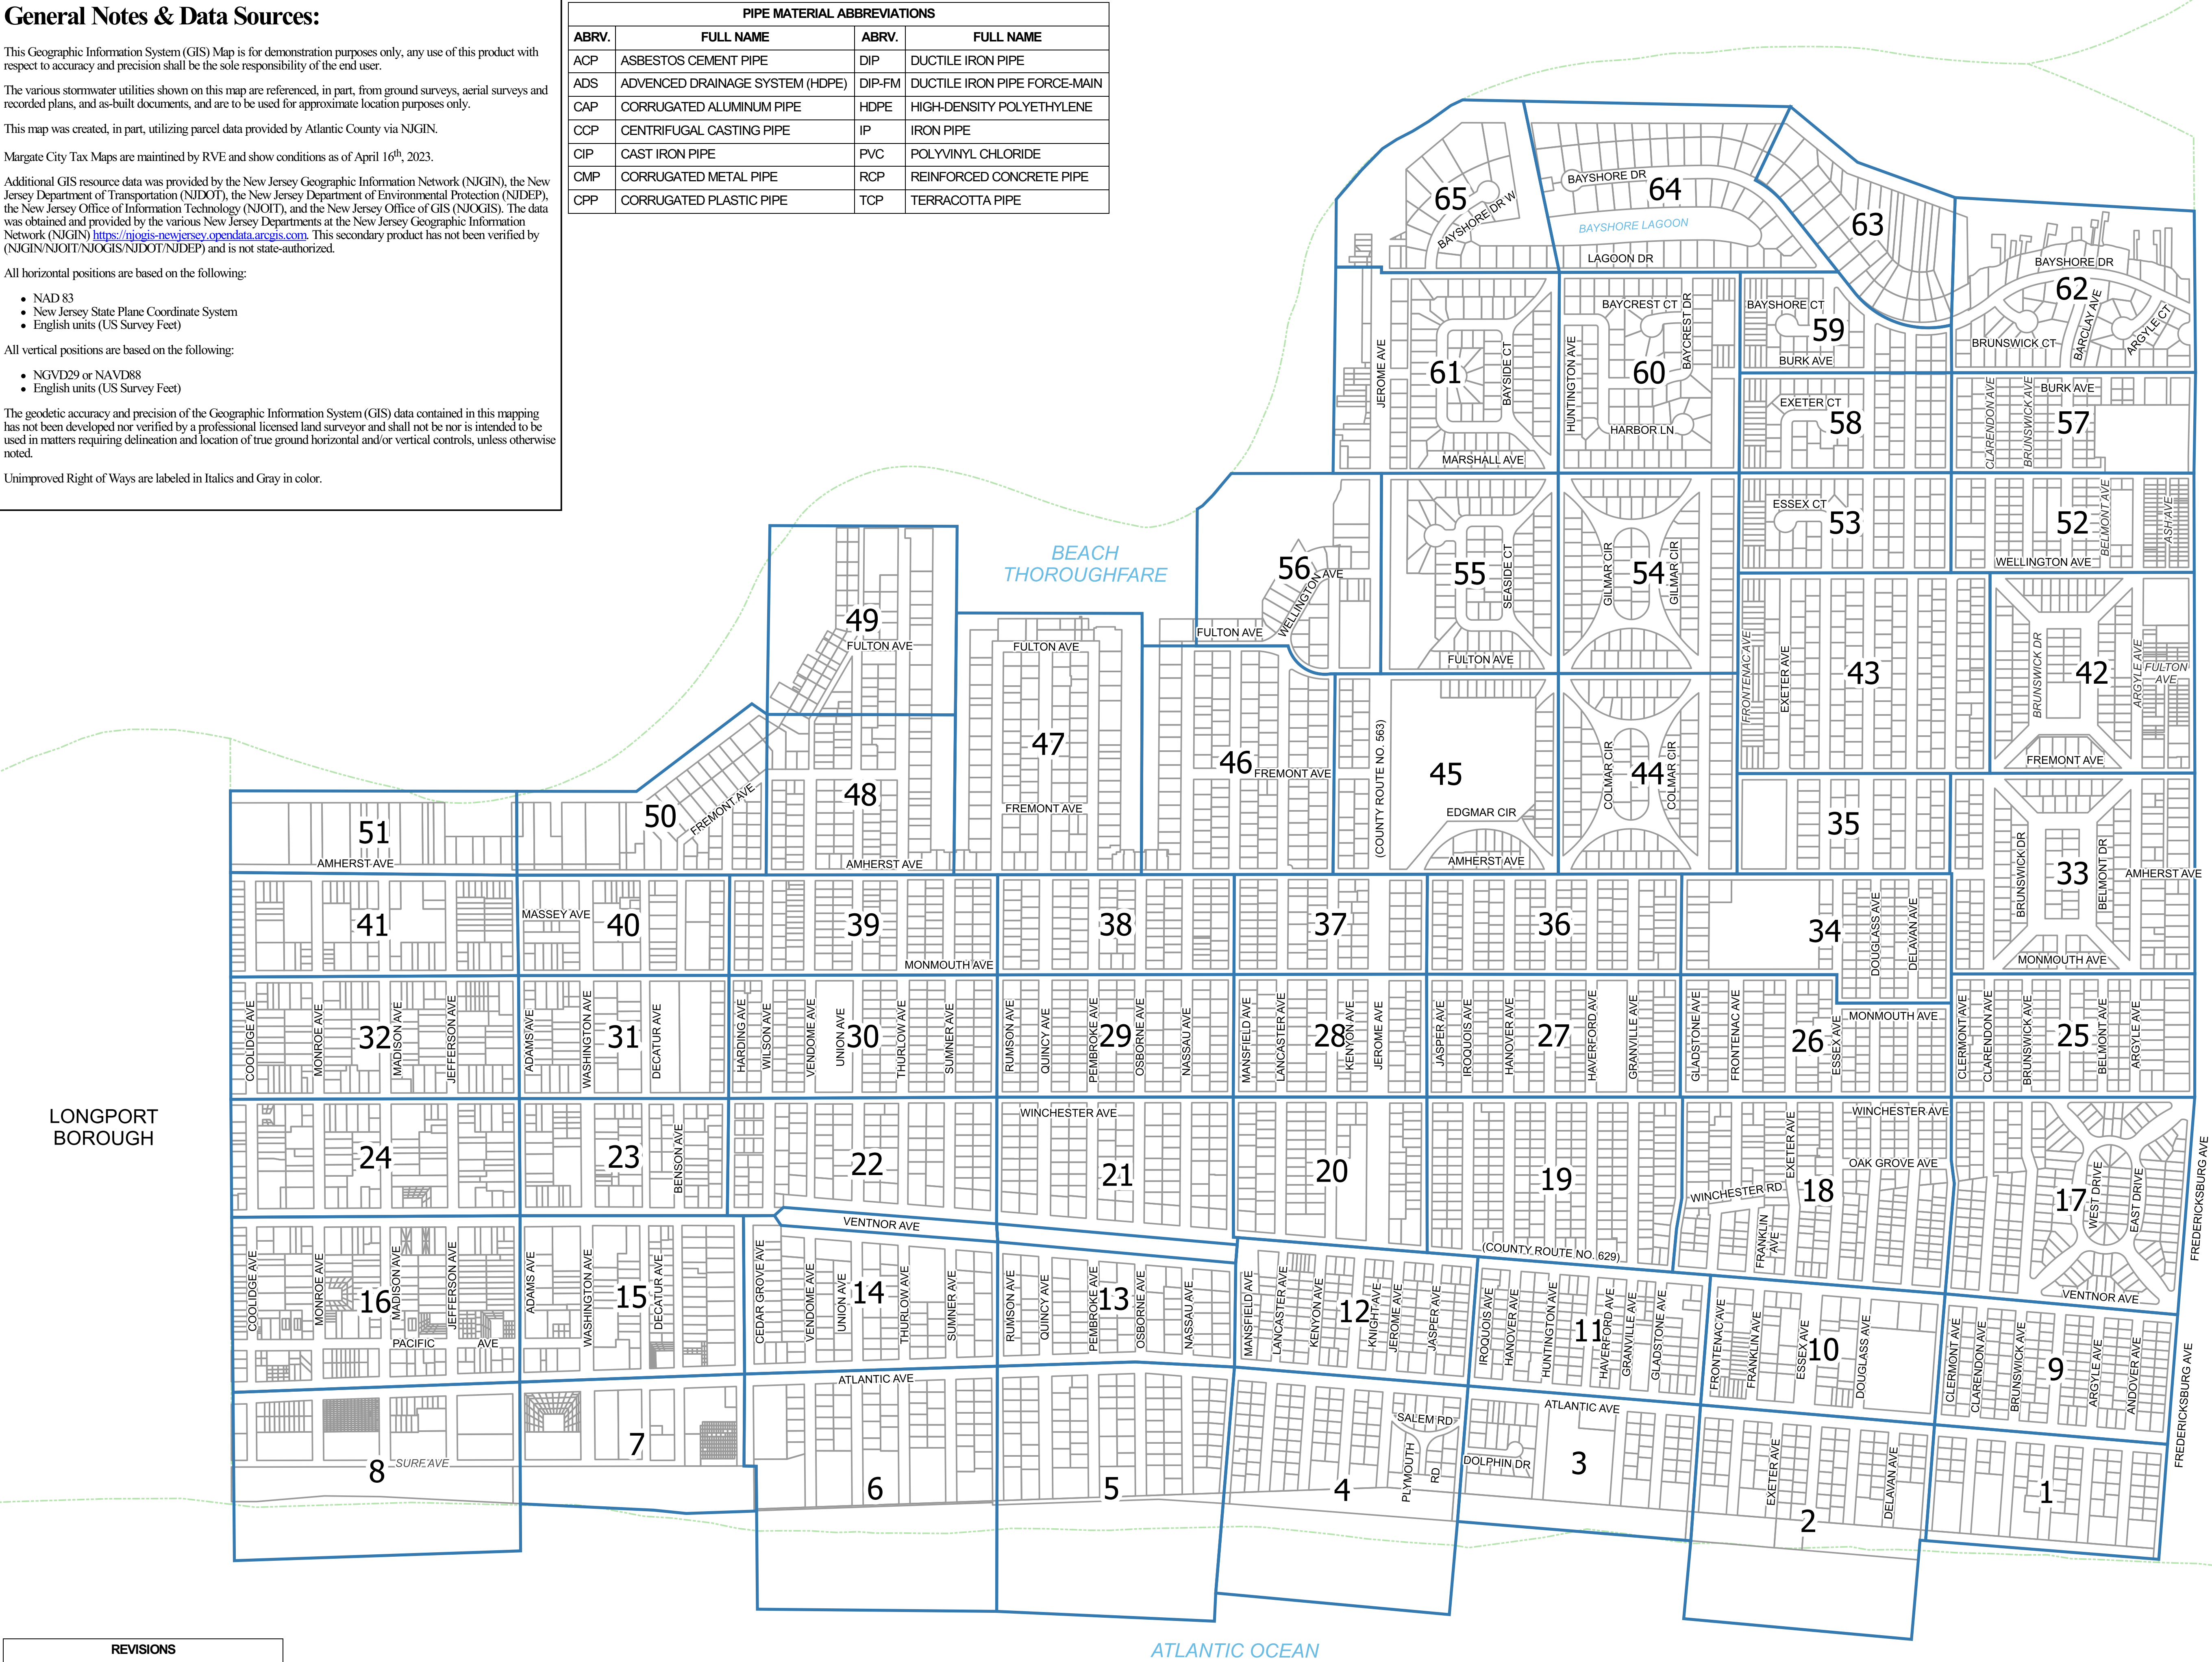

VENTNOR CITY

Legend

Outfall with Check Valve

Outfall without Check Valve

Pump Station

Inlet

Manhole

4" HDPE

4" PVC

6" CIP

6" CPP

6" HDPE

6" PVC

6" TCP

8" ACP

8" CIP

8" CPP

8" DIP

8" HDPE

8" PVC

8" RCP

8" TCP

10" Unknown

10" ADS

10" CCP

10" CIP

10" CPP

10" DIP

10" HDPE

10" IP

10" PVC

10" RCP

12" Unknown

12" ACP

12" ADS

12" CAP

12" CCP

12" CIP

12" CMP

12" CPP

12" DIP

12" HDPE

12" IP

12" PVC

12" RCP

12" TCP

14" DIP

15" ADS

15" CAP

15" CIP

15" CMP

15" CPP

15" DIP

15" HDPE

15" PVC

15" RCP

18" CAP

18" CIP

18" CMP

18" CPP

18" DIP

18" HDPE

18" PVC

18" RCP

21" CIP

21" RCP

24" Unknown

24" ADS

24" CCP

24" CIP

24" CMP

24" CPP

24" DIP

24" HDPE

24" RCP

30" CMP

30" CPP

30" DIP

30" HDPE

30" RCP

36" DIP

36" HDPE

36" RCP

42" RCP

48" DIP

48" RCP

60" RCP

Unknown

12" DIP-FM


Storm Vault

Parcel

Municipal Boundary

1 Detail Sheet

REVISIONS				
NO.	DESCRIPTION	DATE	BY	CHK BY
1	Updated GIS per field work	12/5/2023	NL	NP
2				
3				
4				

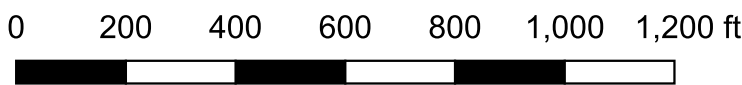

INDEX  
Storm Sewer System  
Margate City

Atlantic County  
11/17/2020

New Jersey  
Not To Scale



REMINGTON & VERNICK ENGINEERS  
845 NORTH MAIN STREET, PLEASEANTVILLE, NJ 08232  
(609) 645-7110, FAX (609) 645-7076, RVE.COM  
Certificate of Authorization: 24 GA 28003300  
Excellence • Innovation • Service

REVISIONS				
NO.	DESCRIPTION	DATE	BY	CHK BY
1	Updated GIS per field work	12/5/2023	NL	NP
2	Updated GIS per revisions	12/27/23	JM	NP
3				
4				



SHEET 9



Legend

Inlet

Manhole

24" DIP

24" HDPE

30" DIP

36" DIP


48" DIP

Unknown

Parcel

Municipal Boundary

ATLANTIC OCEAN

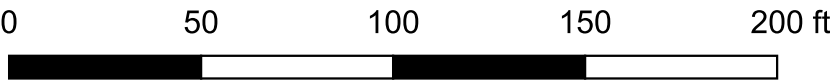

DETAIL SHEET 1

Storm Sewer System

Margate City

Atlantic County

11/17/2020

New Jersey

Scale 1:50

REMINGTON & VERNICK ENGINEERS

845 NORTH MAIN STREET, PLEASANTVILLE, NJ 08232

(609) 645-7110, FAX (609) 645-7076, RVE.COM


Certificate of Authorization: 24 GA 28003300

Excellence • Innovation • Service

SHEET 1/65


REVISIONS				
NO.	DESCRIPTION	DATE	BY	CHK BY
1	Updated GIS per field work	12/5/2023	NL	NP
2	Updated GIS per revisions	12/27/23	JM	NP
3				
4				

SHEET 10

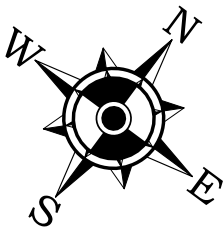

SHEET 3

SHEET 1

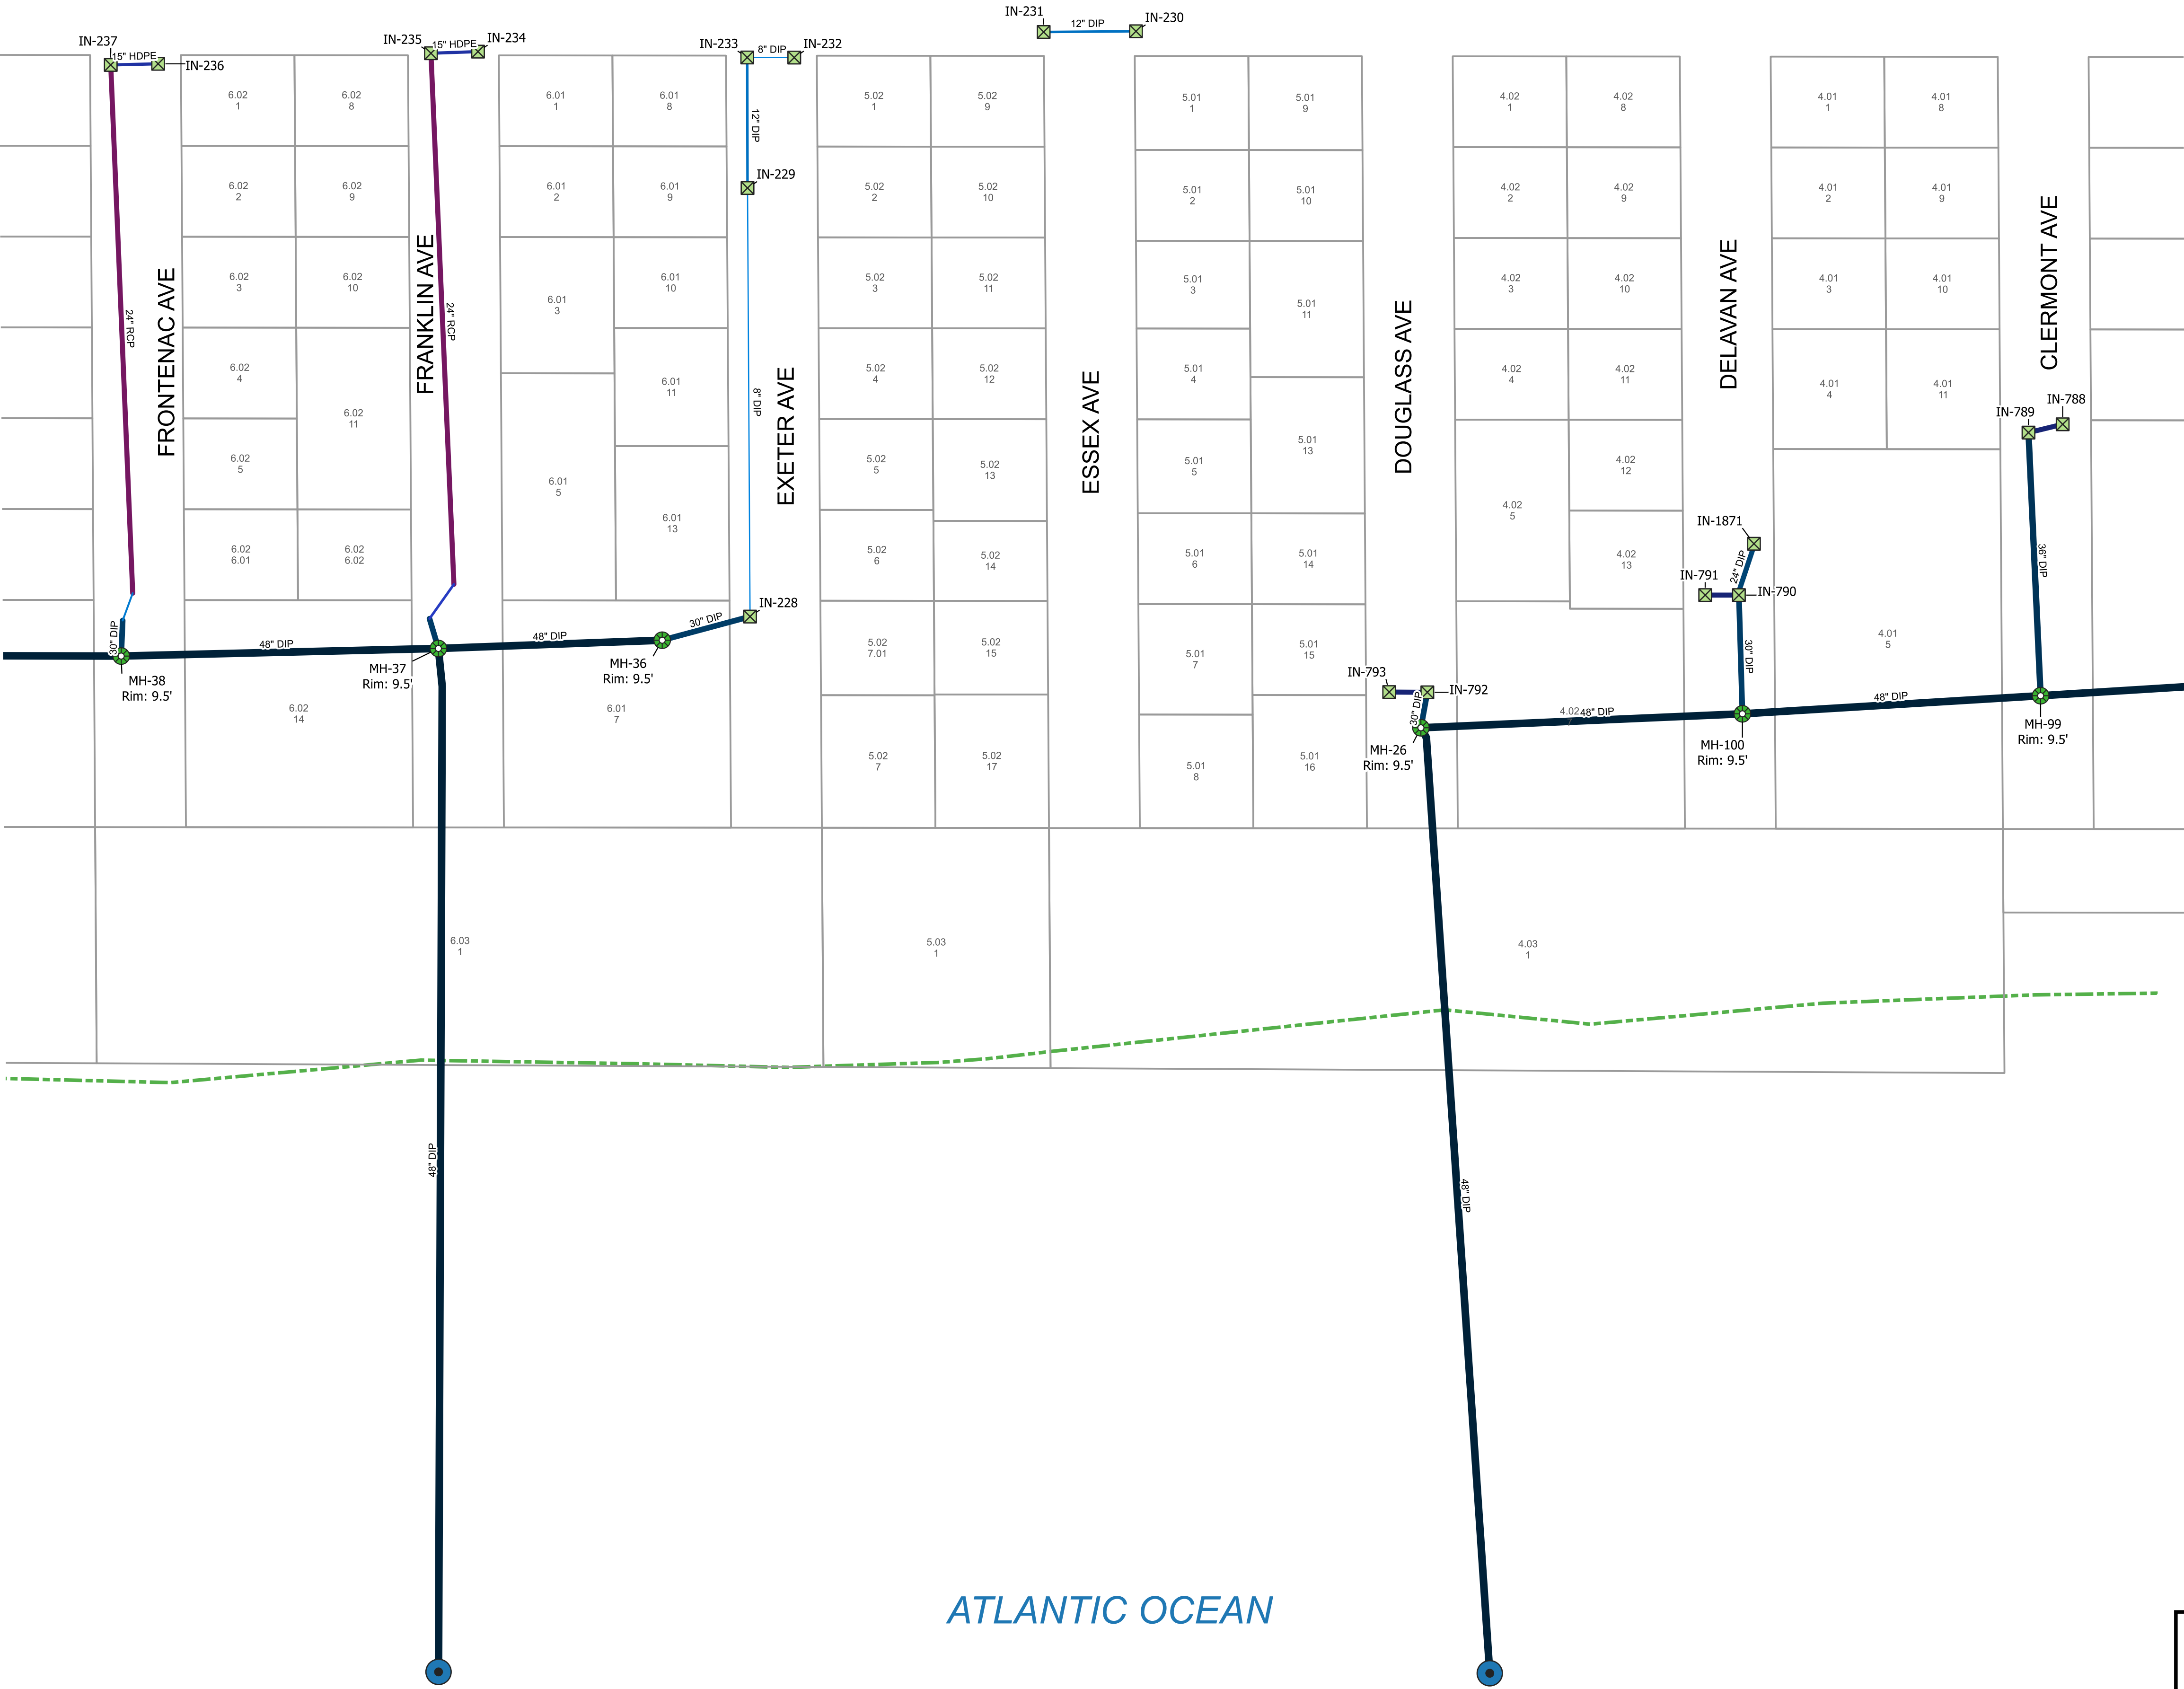

Legend

- Outfall with Check Valve
- Inlet
- Manhole
- 8" DIP
- 10" DIP
- 12" DIP
- 12" HDPE
- 15" HDPE
- 24" DIP
- 24" HDPE
- 24" RCP
- 30" DIP
- 36" DIP
- 48" DIP
- Parcel
- Municipal Boundary

ATLANTIC OCEAN



DETAIL SHEET 2  
Storm Sewer System  
Margate City

Atlantic County  
11/17/2020  
New Jersey  
Scale 1:50



REMINGTON & VERNICK ENGINEERS  
845 NORTH MAIN STREET, PLEASANTVILLE, NJ 08232  
(609) 645-7110, FAX (609) 645-7076, RVE.COM  
Certificate of Authorization: 24 GA 28003300  
Excellence • Innovation • Service

SHEET 2/65

REVISIONS				
NO.	DESCRIPTION	DATE	BY	CHK BY
1	Updated GIS per field work	12/5/2023	NL	NP
2	Updated GIS per revisions	12/27/23	JM	NP
3				
4				



SHEET 11

ATLANTIC AVE



SHEET 4

SHEET 2

Legend

Inlet

Manhole

6" DIP

6" HDPE

10" DIP

12" HDPE

15" HDPE

24" HDPE

24" RCP

30" DIP


36" DIP

48" DIP

Parcel

Municipal Boundary

ATLANTIC OCEAN

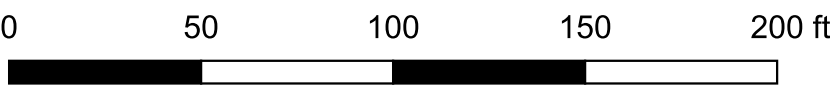

DETAIL SHEET 3  
Storm Sewer System  
Margate City

Atlantic County  
11/17/2020  
New Jersey  
Scale 1:50




REMINGTON & VERNICK ENGINEERS  
845 NORTH MAIN STREET, PLEASANTVILLE, NJ 08232  
(609) 645-7110, FAX (609) 645-7076, RVE.COM  
Certificate of Authorization: 24 GA 28003300  
Excellence • Innovation • Service

SHEET 3/65

REVISIONS				
NO.	DESCRIPTION	DATE	BY	CHK BY
1	Updated GIS per field work	12/5/2023	NL	NP
2	Updated GIS per revisions	12/27/23	JM	NP
3				
4				

SHEET 12

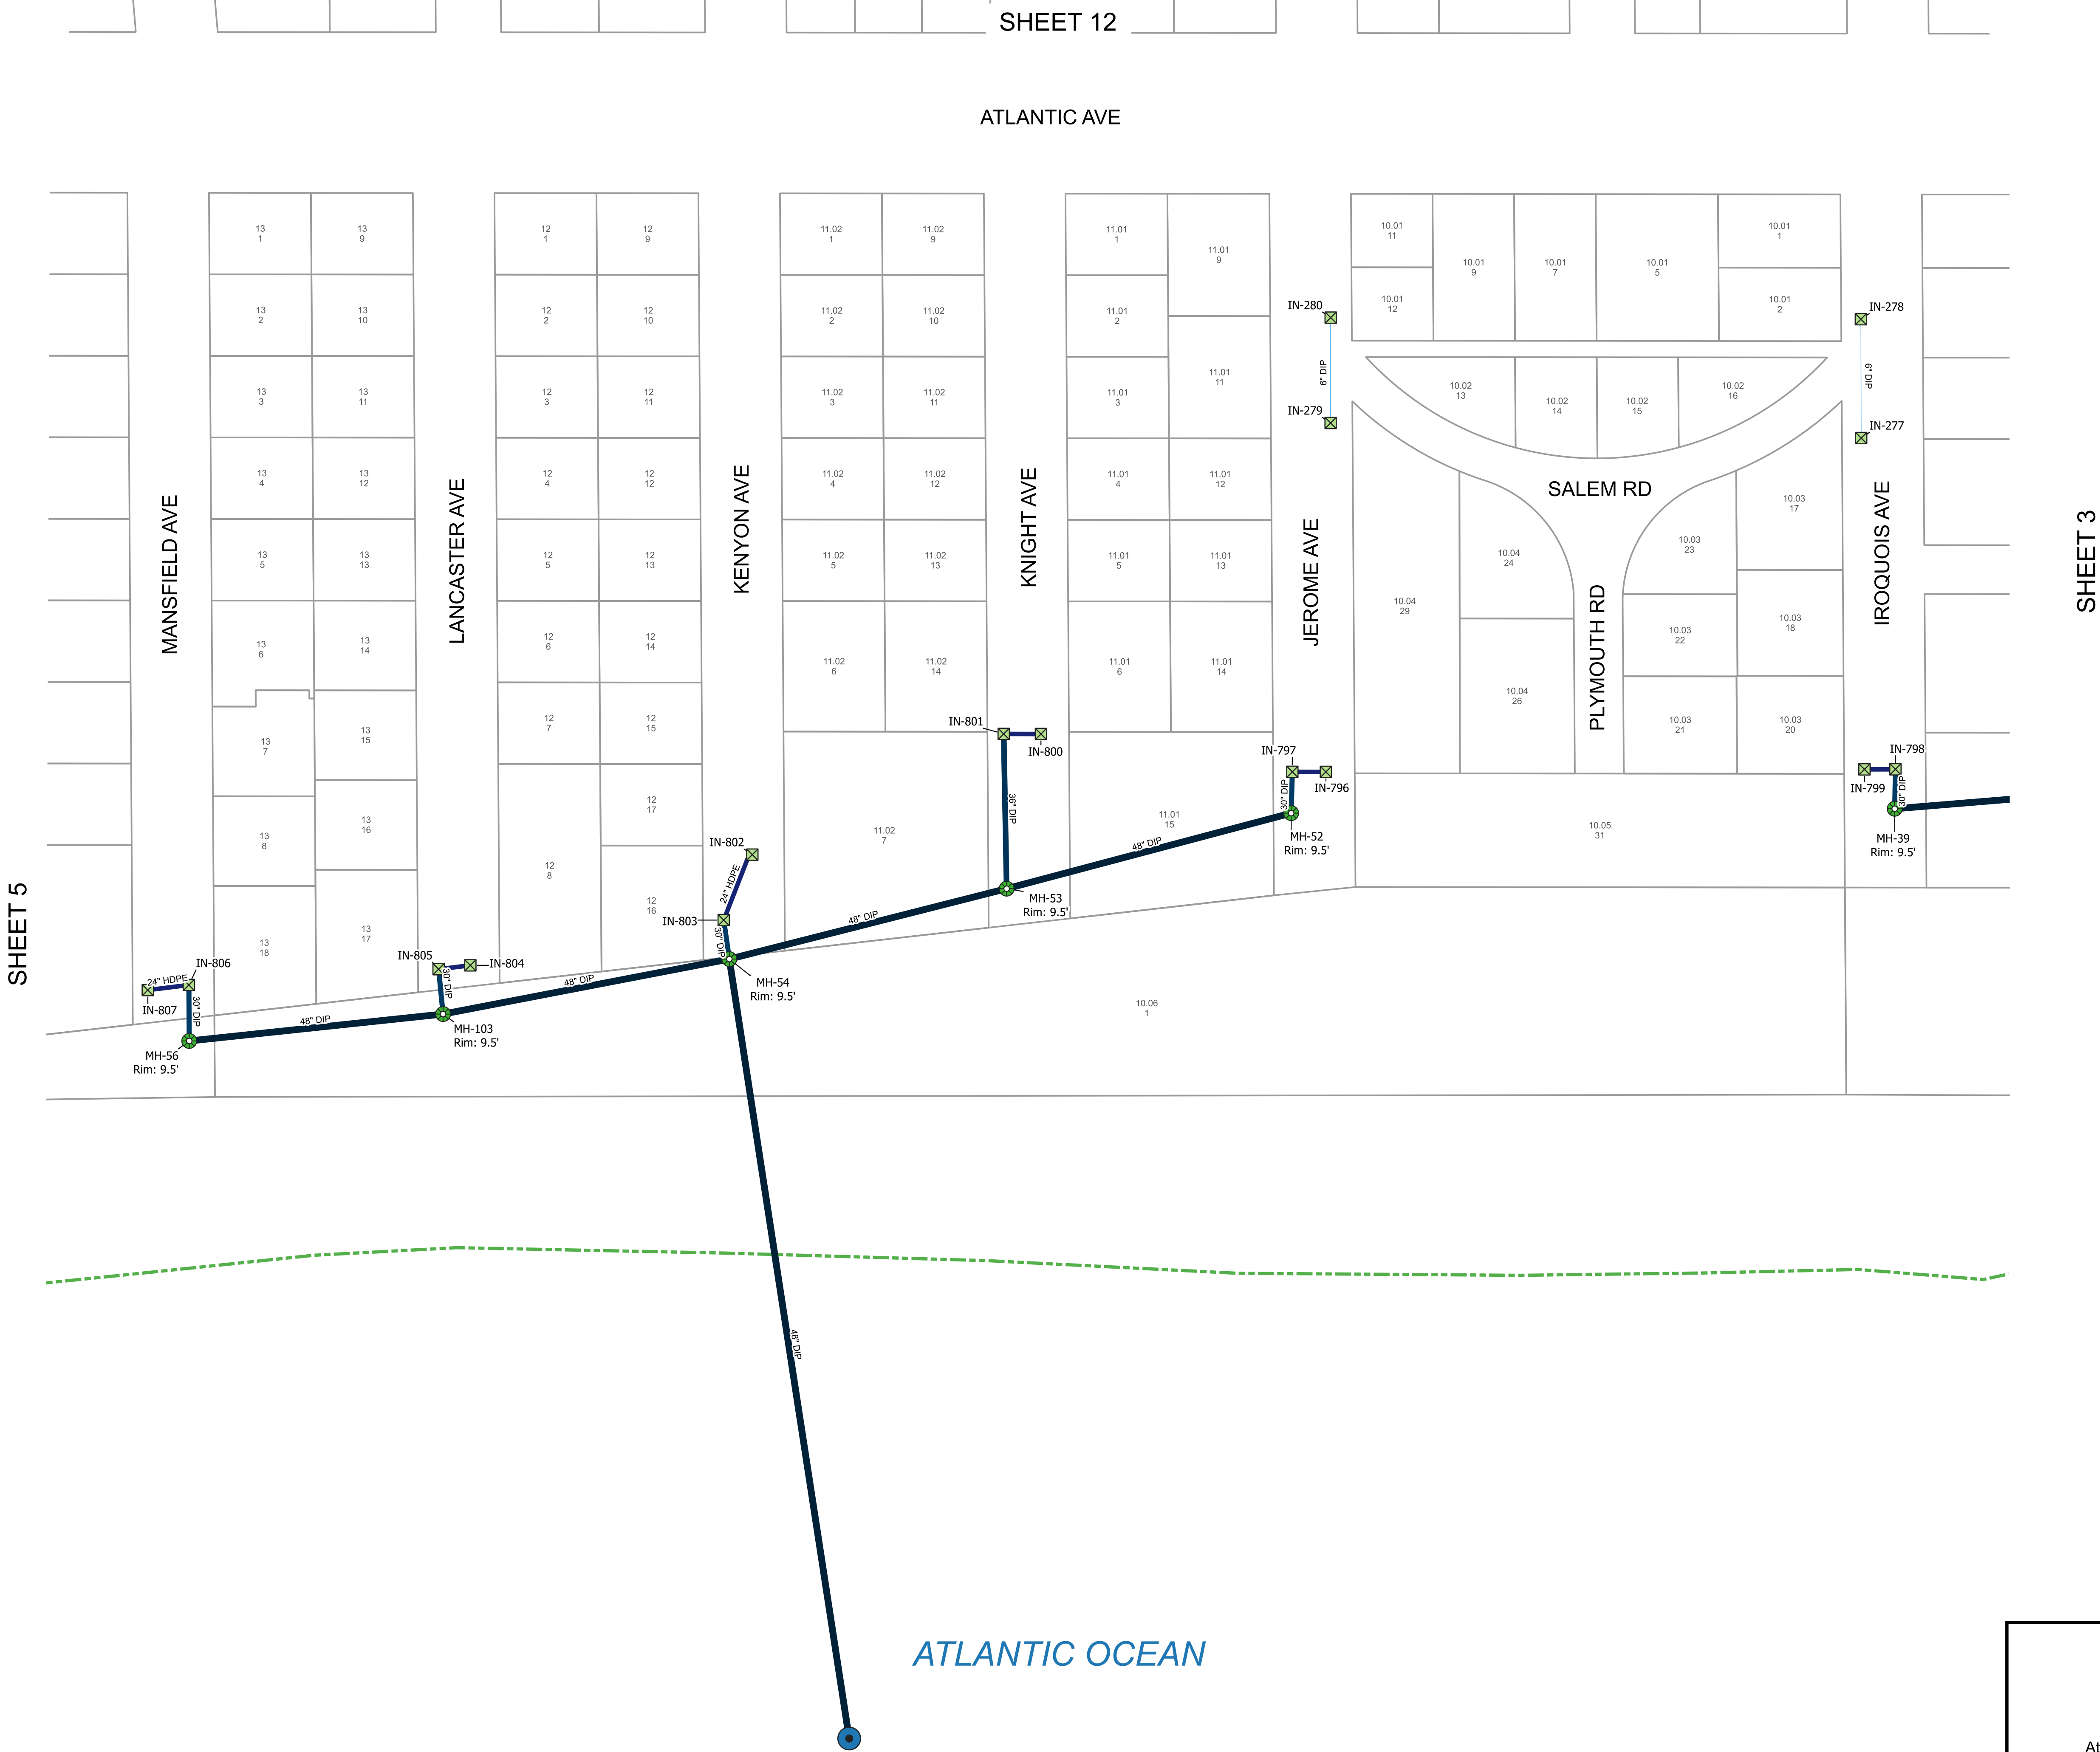

Legend

Outfall with Check Valve

Inlet

Manhole

6" DIP

24" HDPE

30" DIP

36" DIP

48" DIP

Parcel

Municipal Boundary

DETAIL SHEET 4

Storm Sewer System

Margate City

Atlantic County

11/17/2020

New Jersey

Scale 1:50

REMINGTON & VERNICK ENGINEERS


845 NORTH MAIN STREET, PLEASANTVILLE, NJ 08232

(609) 645-7110, FAX (609) 645-7076, RVE.COM

Certificate of Authorization: 24 GA 28003300

Excellence • Innovation • Service

REVISIONS				
NO.	DESCRIPTION	DATE	BY	CHK BY
1	Updated GIS per field work	12/5/2023	NL	NP
2	Updated GIS per revisions	12/27/23	JM	NP
3				
4				

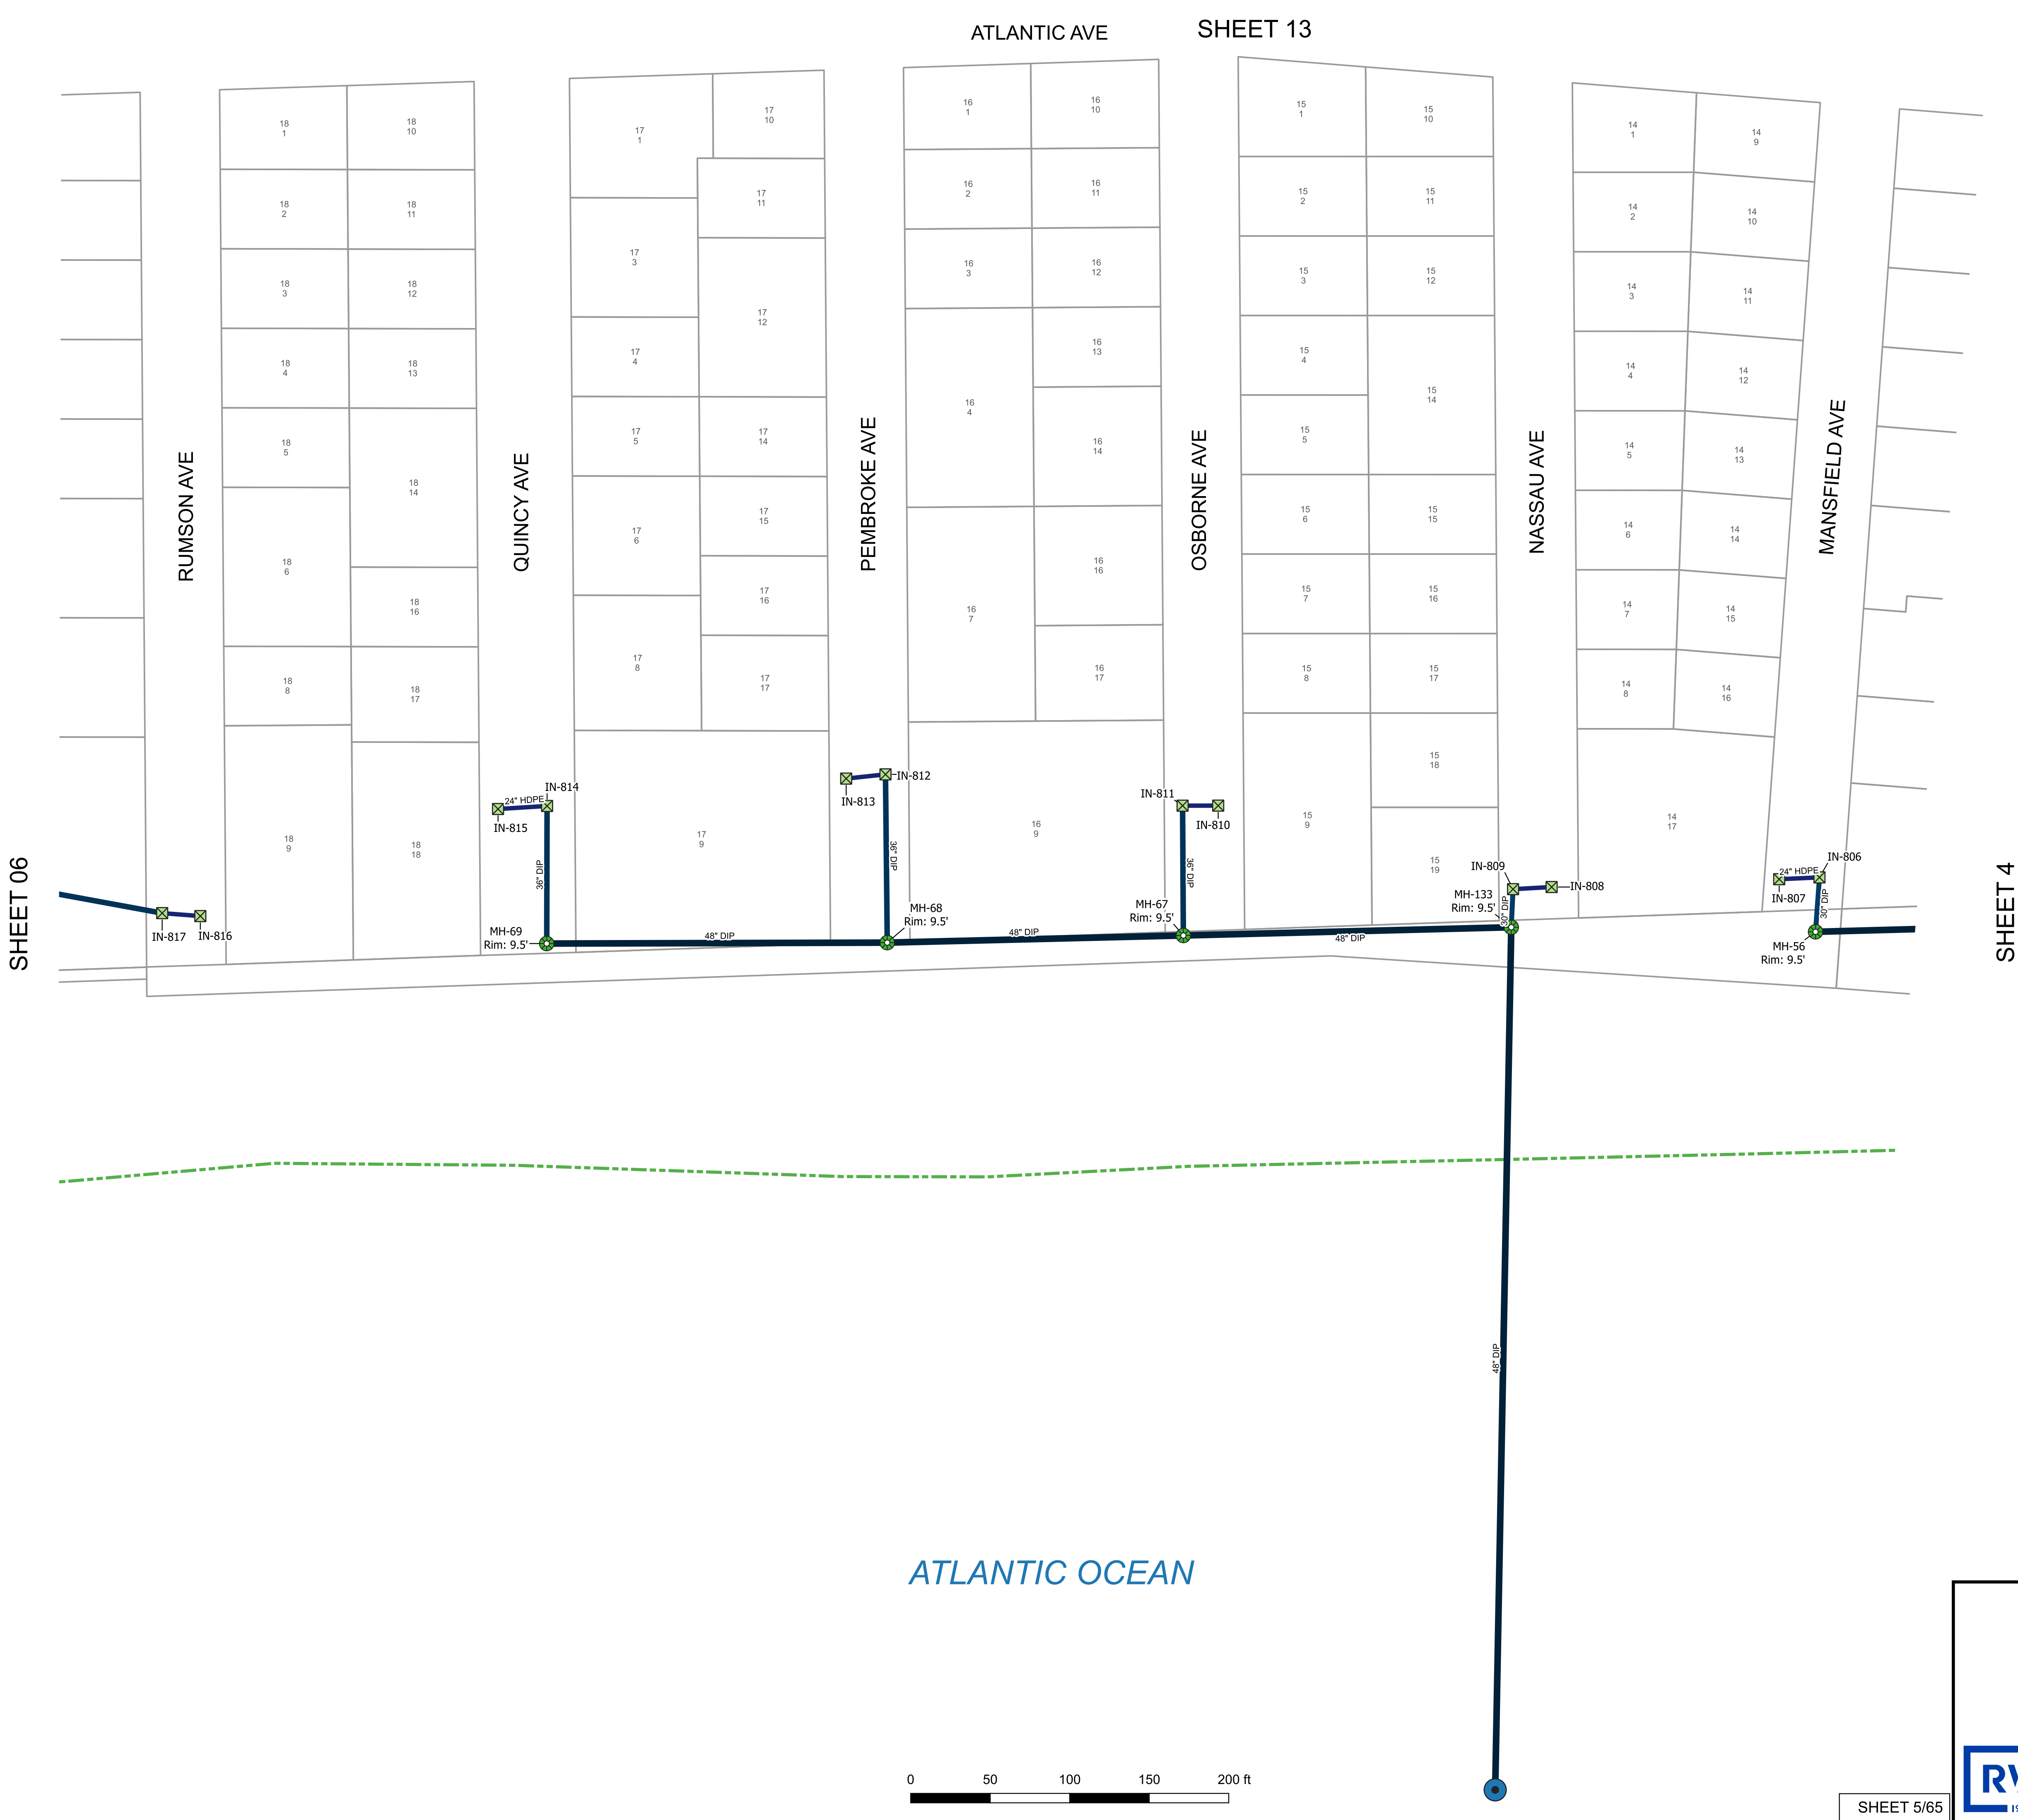

Legend

Outfall with Check Valve

Inlet

Manhole

24" HDPE


30" DIP

36" DIP

48" DIP

Parcel

Municipal Boundary

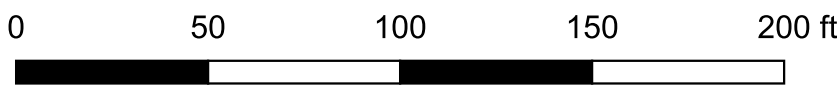

DETAIL SHEET 5

Storm Sewer System

Margate City

Atlantic County

11/17/2020

New Jersey

Scale 1:50

REMINGTON & VERNICK ENGINEERS

845 NORTH MAIN STREET, PLEASANTVILLE, NJ 08232

(609) 645-7110, FAX (609) 645-7076, RVE.COM

Certificate of Authorization: 24 GA 28003300

Excellence • Innovation • Service

REVISIONS				
NO.	DESCRIPTION	DATE	BY	CHK BY
1	Updated GIS per field work	12/5/2023	NL	NP
2	Updated GIS per revisions	12/27/23	JM	NP
3				
4				



SHEET 7

CEDAR GROVE AVE

VENDOME AVE


UNION AVE

THURLOW AVE

SUMNER AVE

RUMSON AVE

SHEET 5

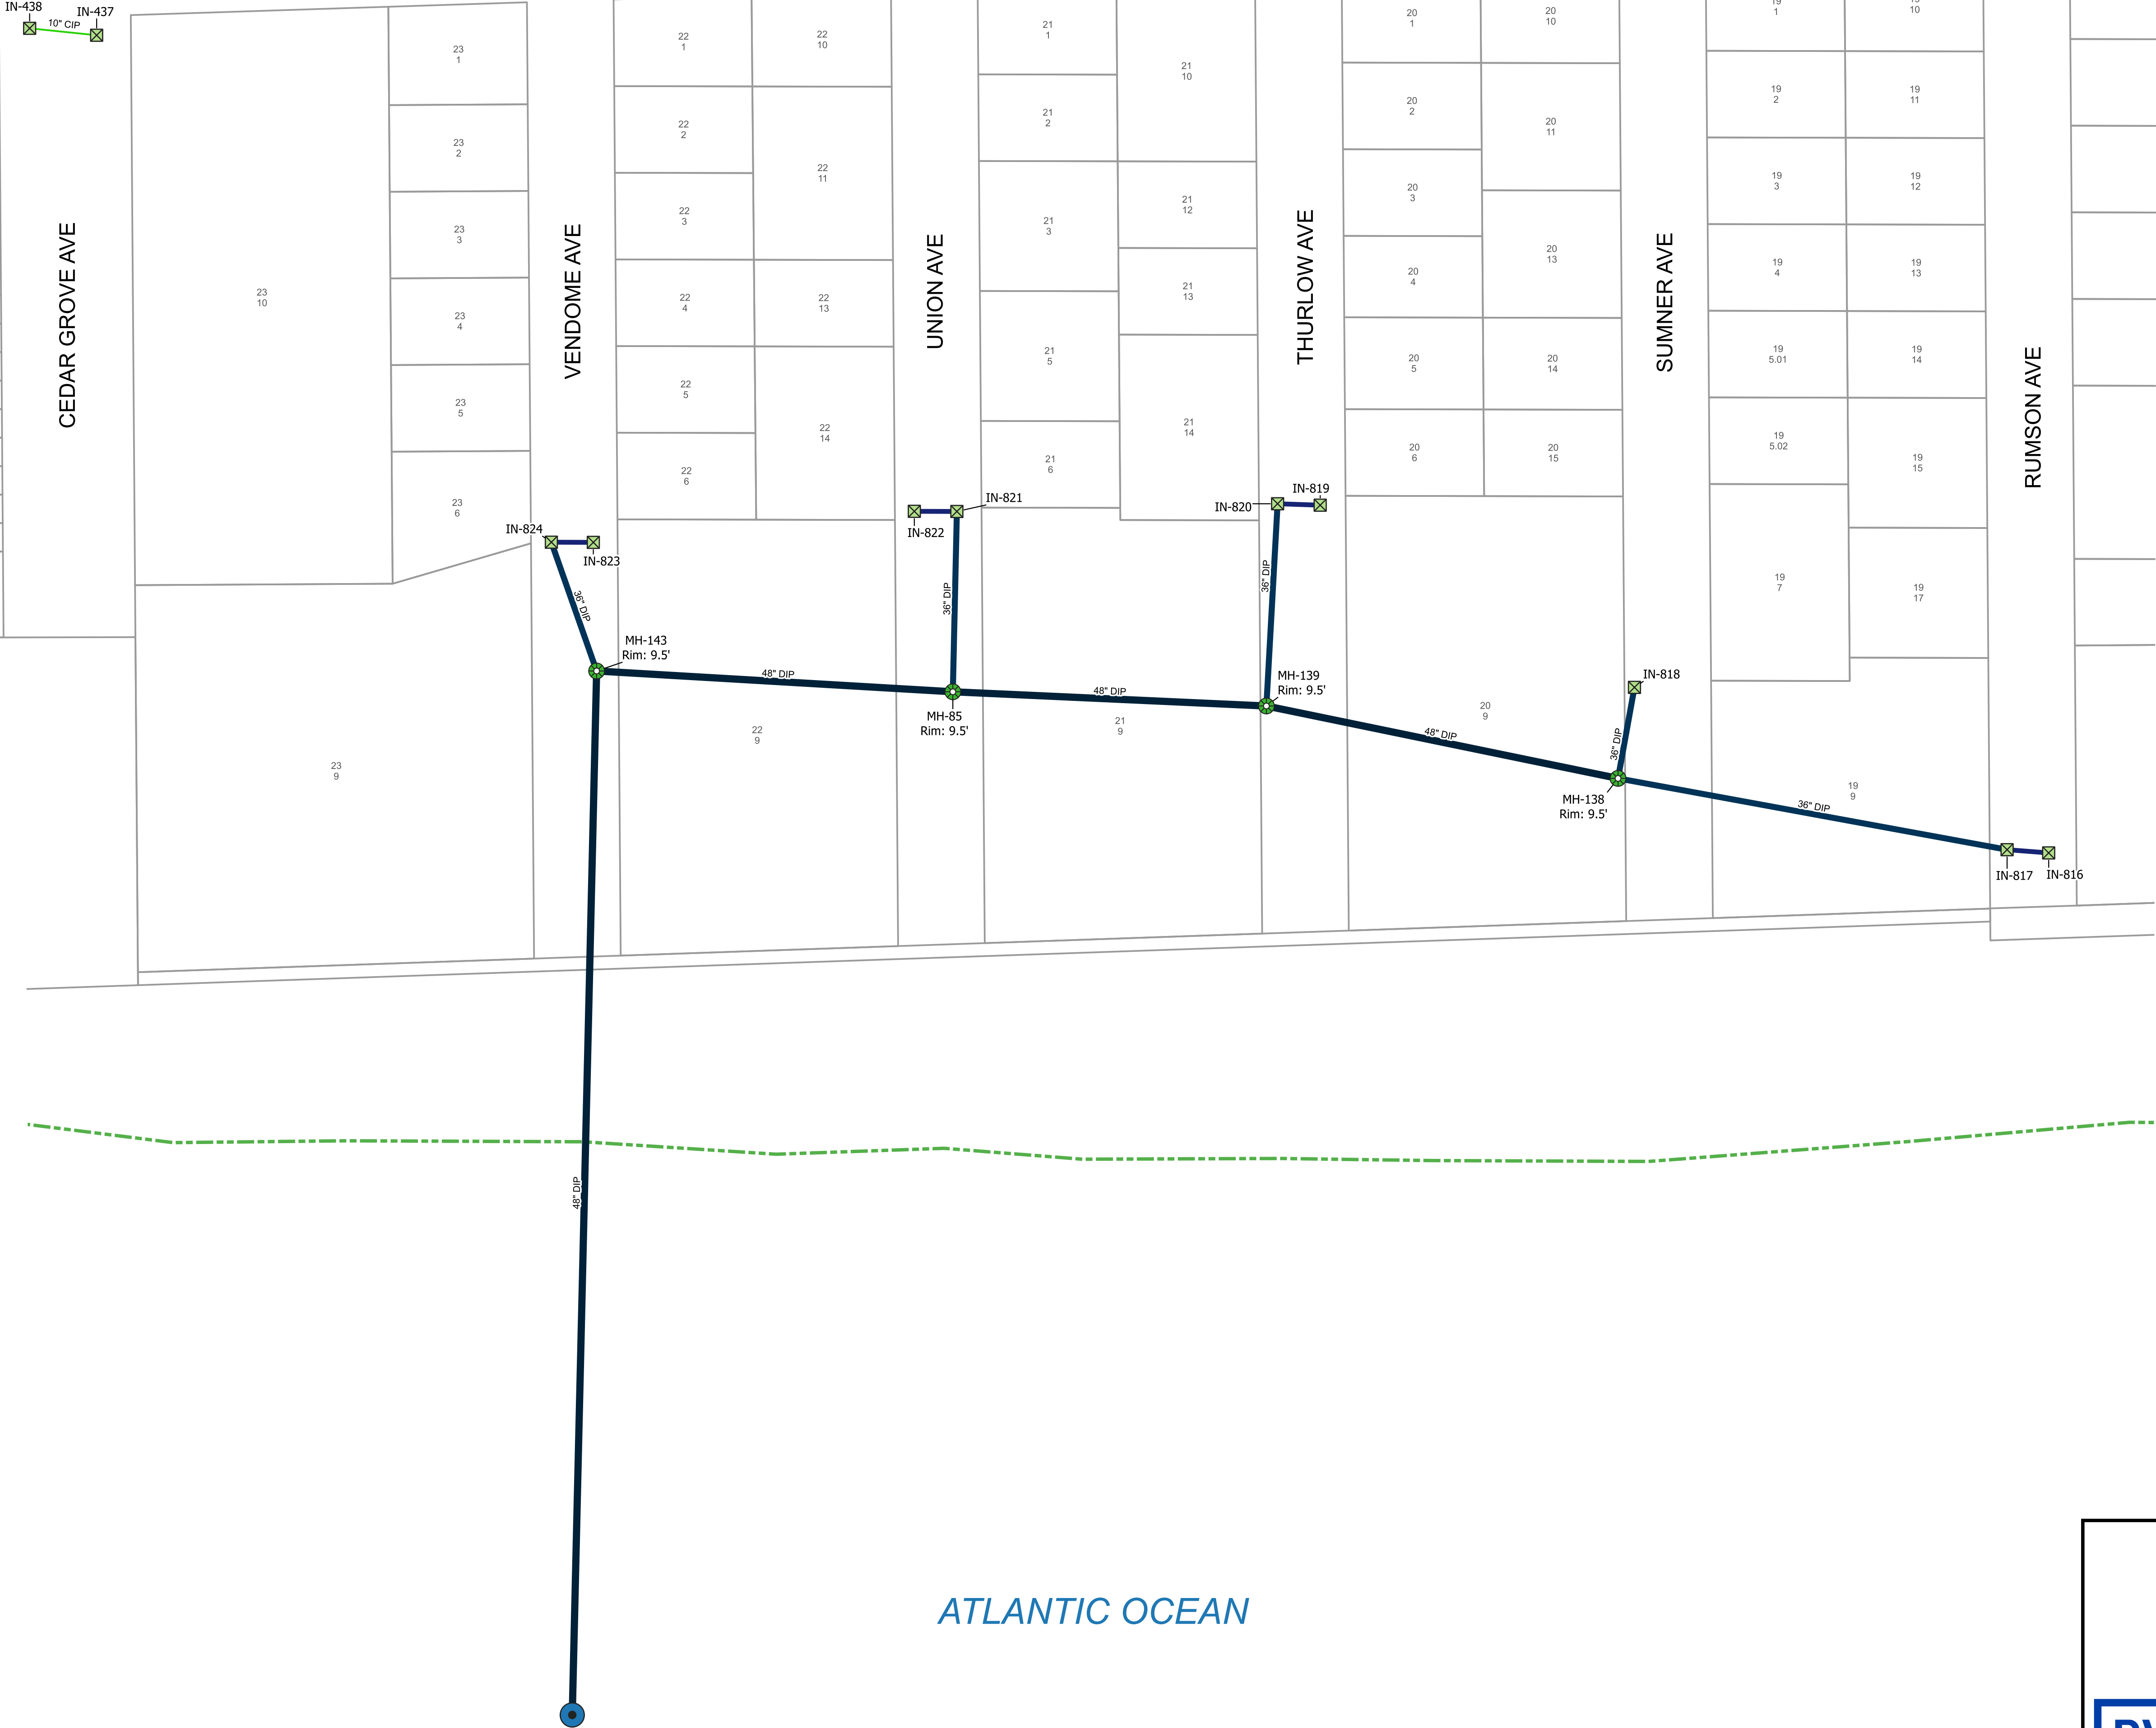

Legend

Outfall with Check Valve

Inlet

Manhole

10" CIP


24" HDPE

36" DIP

48" DIP

Parcel

Municipal Boundary

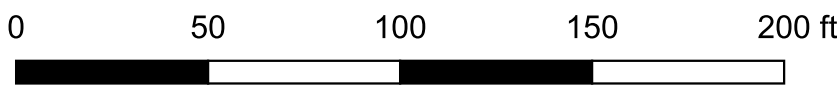

DETAIL SHEET 6

Storm Sewer System

Margate City

Atlantic County

11/17/2020

New Jersey

Scale 1:50



REMINGTON & VERNICK ENGINEERS

845 NORTH MAIN STREET, PLEASANTVILLE, NJ 08232

(609) 645-7110, FAX (609) 645-7076, RVE.COM

Certificate of Authorization: 24 GA 28003300

Excellence • Innovation • Service

REVISIONS				
NO.	DESCRIPTION	DATE	BY	CHK BY
1	Updated GIS per field work	12/5/2023	NL	NP
2	Updated GIS per revisions	12/27/23	JM	NP
3				
4				



Legend

Inlet

Manhole

8" DIP

10" CIP

10" DIP

12" DIP


24" HDPE

36" DIP

48" DIP

Parcel

Municipal Boundary

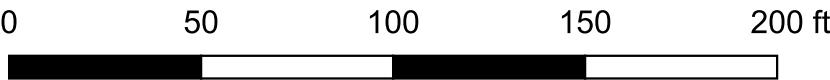

DETAIL SHEET 7

Storm Sewer System

Margate City

Atlantic County

11/17/2020

New Jersey

Scale 1:50

RVE

1901

REMINGTON & VERNICK ENGINEERS


845 NORTH MAIN STREET, PLEASANTVILLE, NJ 08232

(609) 645-7110, FAX (609) 645-7076, RVE.COM

Certificate of Authorization: 24 GA 28003300

Excellence • Innovation • Service

REVISIONS				
NO.	DESCRIPTION	DATE	BY	CHK BY
1	Updated GIS per field work	12/5/2023	NL	NP
2	Updated GIS per revisions	12/27/23	JM	NP
3				
4				

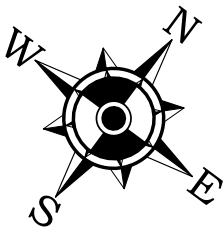

SHEET 16

LONGPORT BOROUGH



SHEET 7

Legend

Outfall with Check Valve

Inlet

Manhole

8" DIP

10" CIP

10" DIP

12" CIP

12" DIP

Parcel

Municipal Boundary

DETAIL SHEET 8  
Storm Sewer System  
Margate City

Atlantic County  
11/17/2020

New Jersey  
Scale 1:50



REMINGTON & VERNICK ENGINEERS  
845 NORTH MAIN STREET, PLEASANTVILLE, NJ 08232  
(609) 645-7110, FAX (609) 645-7076, RVE.COM  
Certificate of Authorization: 24 GA 28003300  
*Excellence • Innovation • Service*

SHEET 8/65

REVISIONS				
NO.	DESCRIPTION	DATE	BY	CHK BY
1	Updated GIS per field work	12/5/2023	NL	NP
2	Updated GIS per revisions	12/27/23	JM	NP
3				
4				



SHEET 17



Legend

Inlet

Manhole

8" HDPE

8" PVC

12" CAP

12" CIP

12" DIP

12" HDPE

12" PVC

15" HDPE

24" HDPE

24" RCP

30" HDPE

30" RCP


36" DIP

Unknown

Parcel

Municipal Boundary

SHEET 1

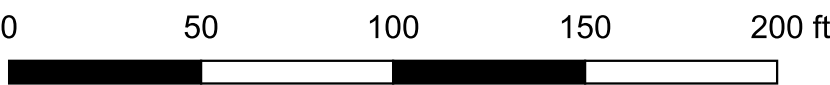

DETAIL SHEET 9  
Storm Sewer System  
Margate City

Atlantic County  
11/17/2020


New Jersey  
Scale 1:50




REMINGTON & VERNICK ENGINEERS  
845 NORTH MAIN STREET, PLEASANTVILLE, NJ 08232  
(609) 645-7110, FAX (609) 645-7076, RVE.COM  
Certificate of Authorization: 24 GA 28003300  
Excellence • Innovation • Service

SHEET 9/65

REVISIONS				
NO.	DESCRIPTION	DATE	BY	CHK BY
1	Updated GIS per field work	12/5/2023	NL	NP
2	Updated GIS per revisions	12/27/23	JM	NP
3				
4				

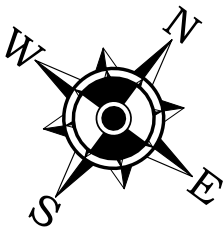

SHEET 18

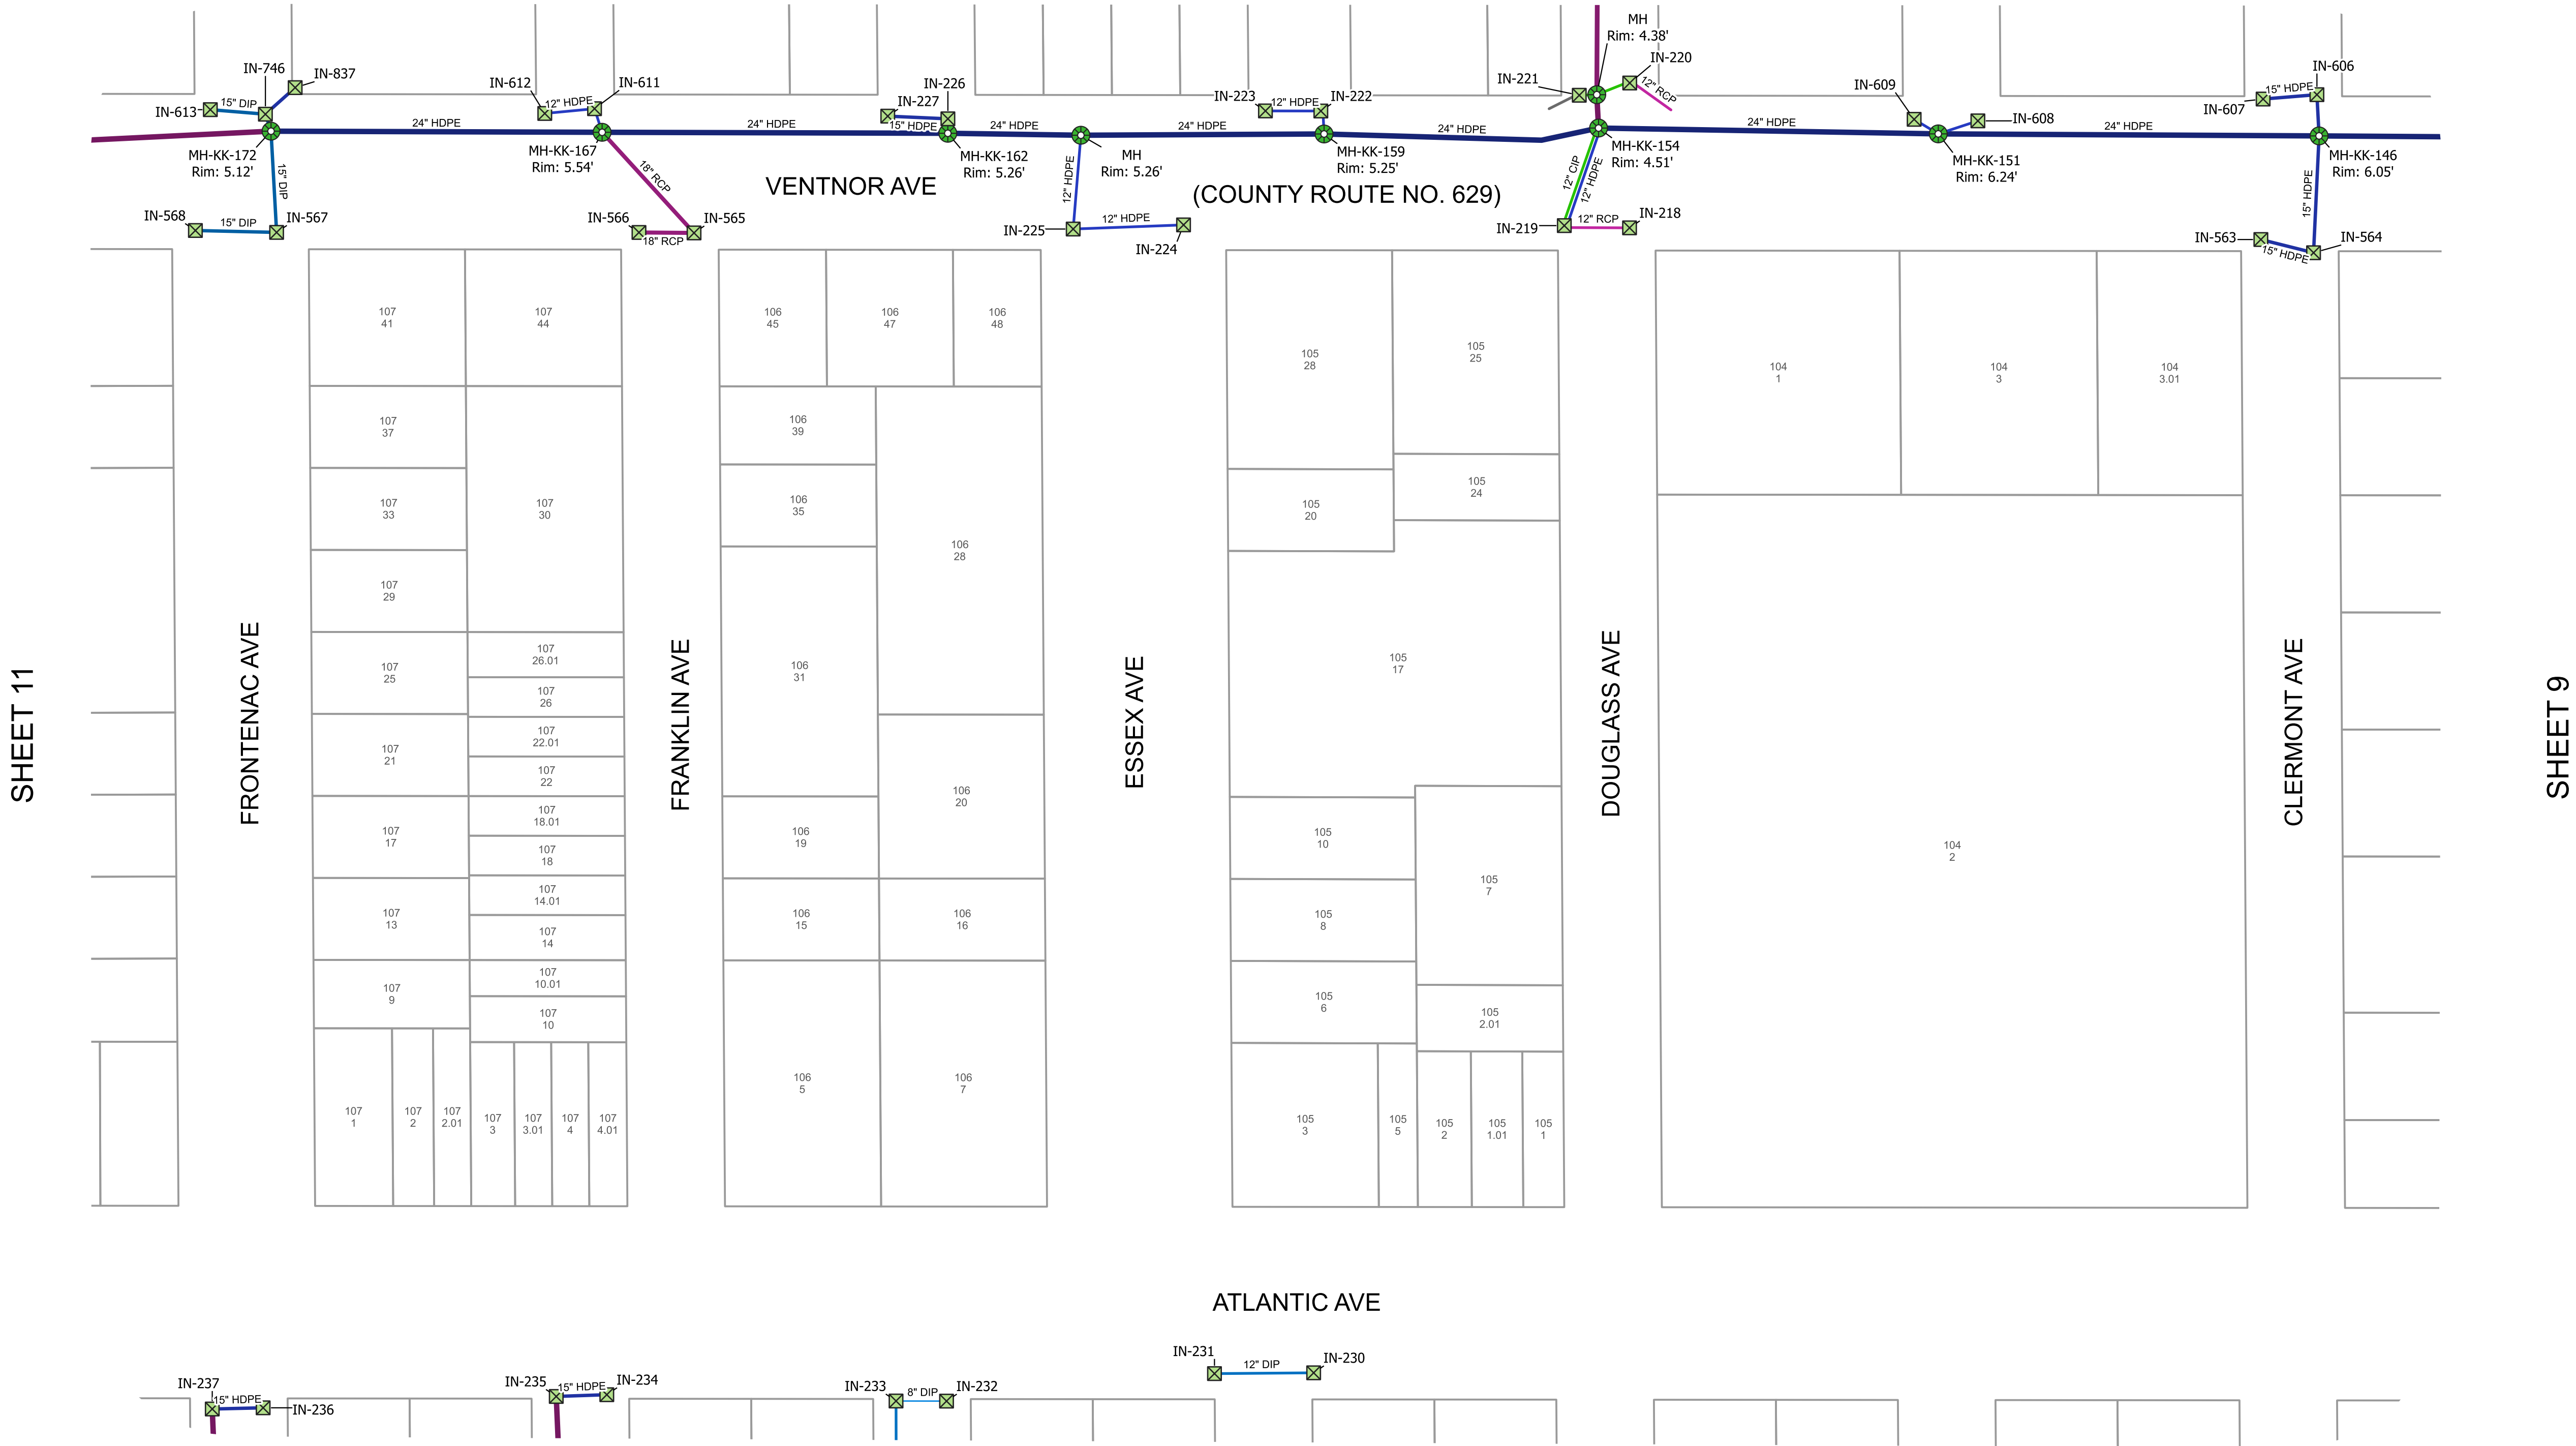

Legend

Inlet

Manhole

8" DIP

12" Unknown

12" CIP

12" DIP

12" HDPE

12" RCP

15" DIP

15" HDPE

18" RCP

21" RCP

24" HDPE

24" RCP

36" DIP

Parcel


DETAIL SHEET 10  
Storm Sewer System  
Margate City

Atlantic County  
11/17/2020

New Jersey  
Scale 1:50



REMINGTON & VERNICK ENGINEERS  
845 NORTH MAIN STREET, PLEASANTVILLE, NJ 08232  
(609) 645-7110, FAX (609) 645-7076, RVE.COM  
Certificate of Authorization: 24 GA 28003300  
Excellence • Innovation • Service

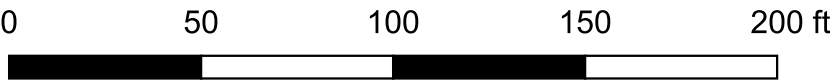


REVISIONS				
NO.	DESCRIPTION	DATE	BY	CHK BY
1	Updated GIS per field work	12/5/2023	NL	NP
2	Updated GIS per revisions	12/27/23	JM	NP
3				
4				



**Legend**

- Inlet
- Manhole
- 6" DIP
- 6" HDPE
- 8" CIP
- 8" DIP
- 10" DIP
- 12" CIP
- 12" DIP
- 12" HDPE
- 12" RCP
- 15" DIP
- 15" HDPE
- 18" RCP
- 24" HDPE
- 24" RCP
- Parcel

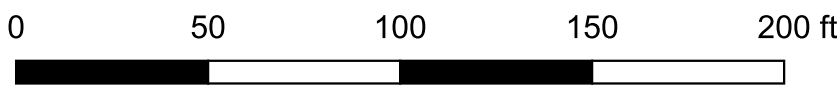

**DETAIL SHEET 11**  
**Storm Sewer System**  
**Margate City**

Atlantic County      New Jersey  
11/17/2020      Scale 1:50

**REMINGTON & VERNICK ENGINEERS**  
845 NORTH MAIN STREET, PLEASANTVILLE, NJ 08232  
(609) 645-7110, FAX (609) 645-7076, RVE.COM  
Certificate of Authorization: 24 GA 28003300  
Excellence • Innovation • Service

REVISIONS				
NO.	DESCRIPTION	DATE	BY	CHK BY
1	Updated GIS per field work	12/5/2023	NL	NP
2	Updated GIS per revisions	12/27/23	JM	NP
3				
4				



SHEET 20



Legend

Inlet

Manhole

6" DIP

6" HDPE

6" TCP

8" DIP

10" DIP

10" HDPE

12" ACP

12" CIP

12" DIP

12" HDPE

12" RCP

15" ADS

15" HDPE

15" RCP

18" HDPE

18" RCP

24" HDPE

24" RCP

Unknown

Parcel

ATLANTIC AVE

SHEET 4

DETAIL SHEET 12  
Storm Sewer System  
Margate City


Atlantic County  
11/17/2020

New Jersey  
Scale 1:50




REMINGTON & VERNICK ENGINEERS  
845 NORTH MAIN STREET, PLEASANTVILLE, NJ 08232  
(609) 645-7110, FAX (609) 645-7076, RVE.COM  
Certificate of Authorization: 24 GA 28003300  
Excellence • Innovation • Service

SHEET 12/65

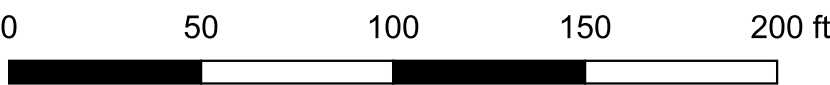



REVISIONS				
NO.	DESCRIPTION	DATE	BY	CHK BY
1	Updated GIS per field work	12/5/2023	NL	NP
2	Updated GIS per revisions	12/27/23	JM	NP
3				
4				

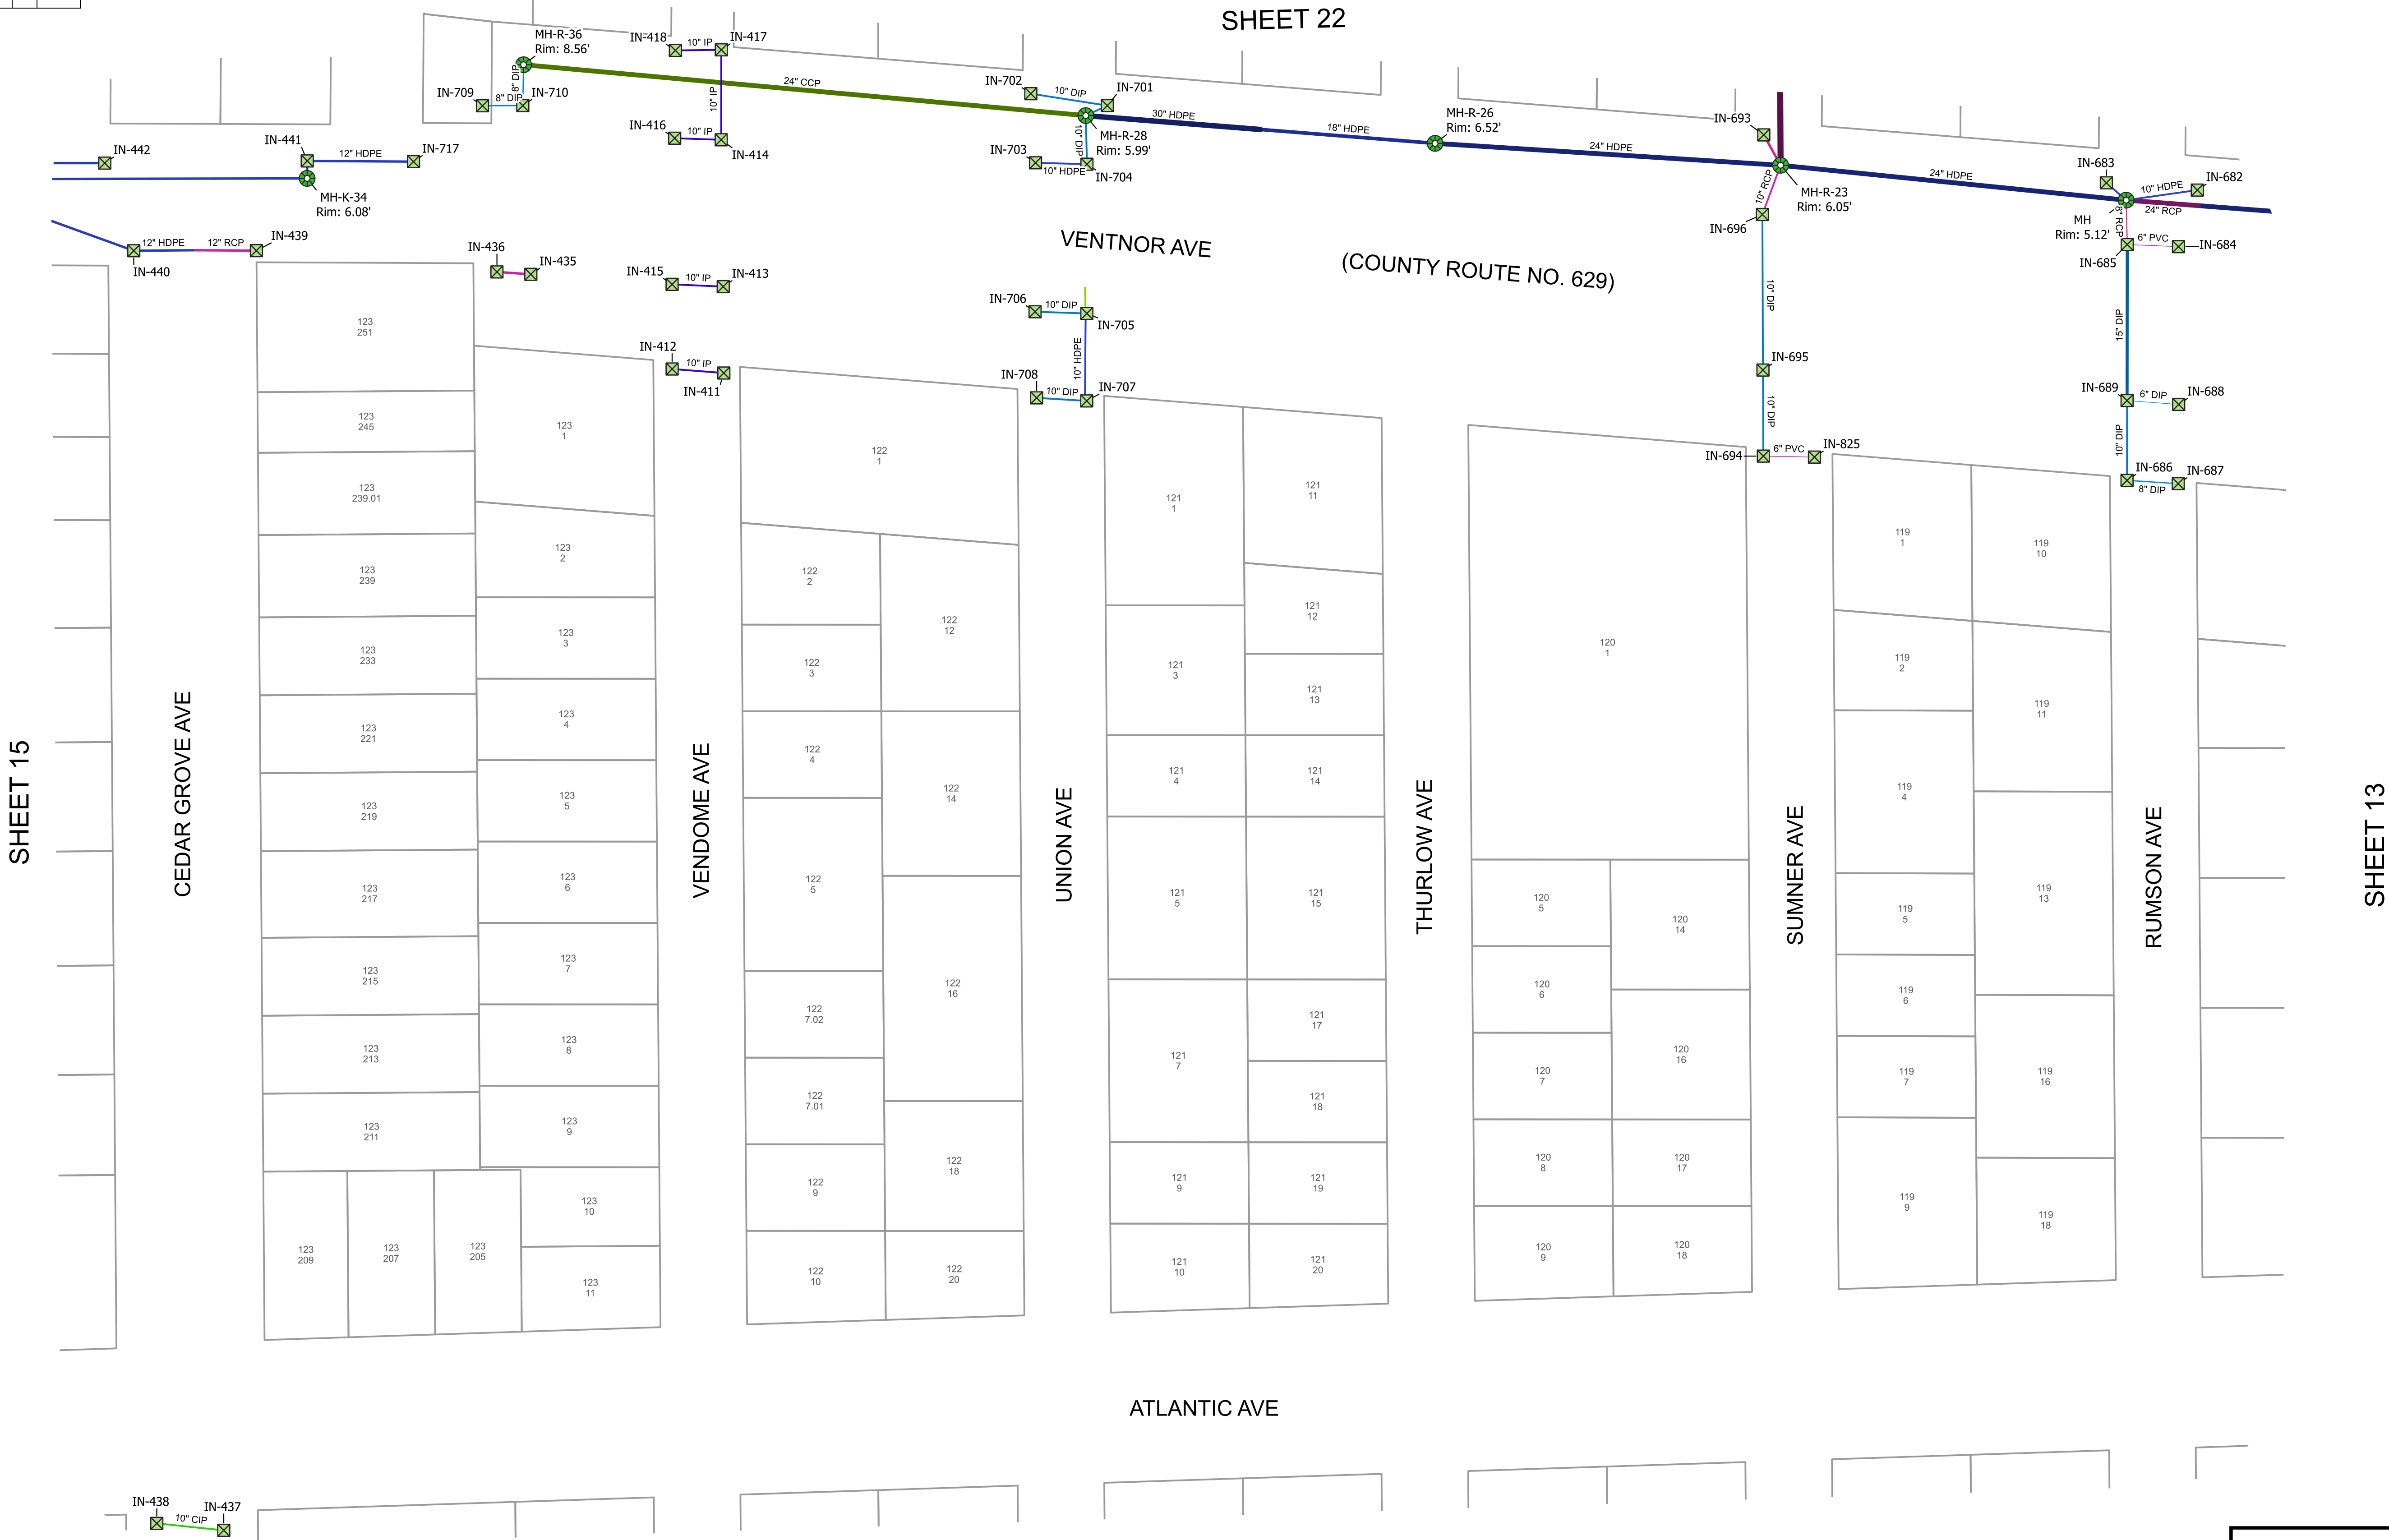

Legend

Inlet

Manhole

6" DIP

6" PVC

8" DIP

8" RCP

10" CCP

10" CIP

10" DIP

10" HDPE

10" IP

10" RCP

12" HDPE

12" RCP

15" DIP

18" HDPE

24" CCP

24" HDPE

24" RCP

30" HDPE

36" RCP

Parcel

DETAIL SHEET 14

Storm Sewer System

Margate City

Atlantic County

11/17/2020

New Jersey

Scale 1:50

RVE

1901

REMINGTON & VERNICK ENGINEERS

845 NORTH MAIN STREET, PLEASANTVILLE, NJ 08232

(609) 645-7110, FAX (609) 645-7076, RVE.COM

Certificate of Authorization: 24 GA 28003300

Excellence • Innovation • Service

REVISIONS				
NO.	DESCRIPTION	DATE	BY	CHK BY
1	Updated GIS per field work	12/5/2023	NL	NP
2	Updated GIS per revisions	12/27/23	JM	NP
3				
4				




SHEET 23



Legend

- Inlet
- Manhole
- 8" DIP
- 8" PVC
- 10" ADS
- 10" CIP
- 10" DIP
- 10" IP
- 12" CIP
- 12" DIP
- 12" HDPE
- 12" RCP
- 15" CIP
- 15" DIP
- 15" RCP
- 18" PVC
- 18" RCP
- 24" CCP
- 24" RCP
- 36" HDPE
- Unknown
- Parcel

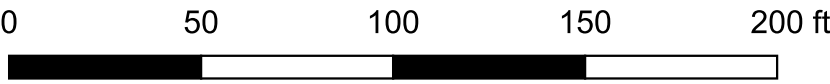

DETAIL SHEET 15

Storm Sewer System

Margate City

Atlantic County

11/17/2020

New Jersey

Scale 1:50

RVE

845 NORTH MAIN STREET, PLEASANTVILLE, NJ 08232

(609) 645-7110, FAX (609) 645-7076, RVE.COM


Certificate of Authorization: 24 GA 28003300

Excellence • Innovation • Service

REVISIONS				
NO.	DESCRIPTION	DATE	BY	CHK BY
1	Updated GIS per field work	12/5/2023	NL	NP
2	Updated GIS per revisions	12/27/23	JM	NP
3				
4				



SHEET 24

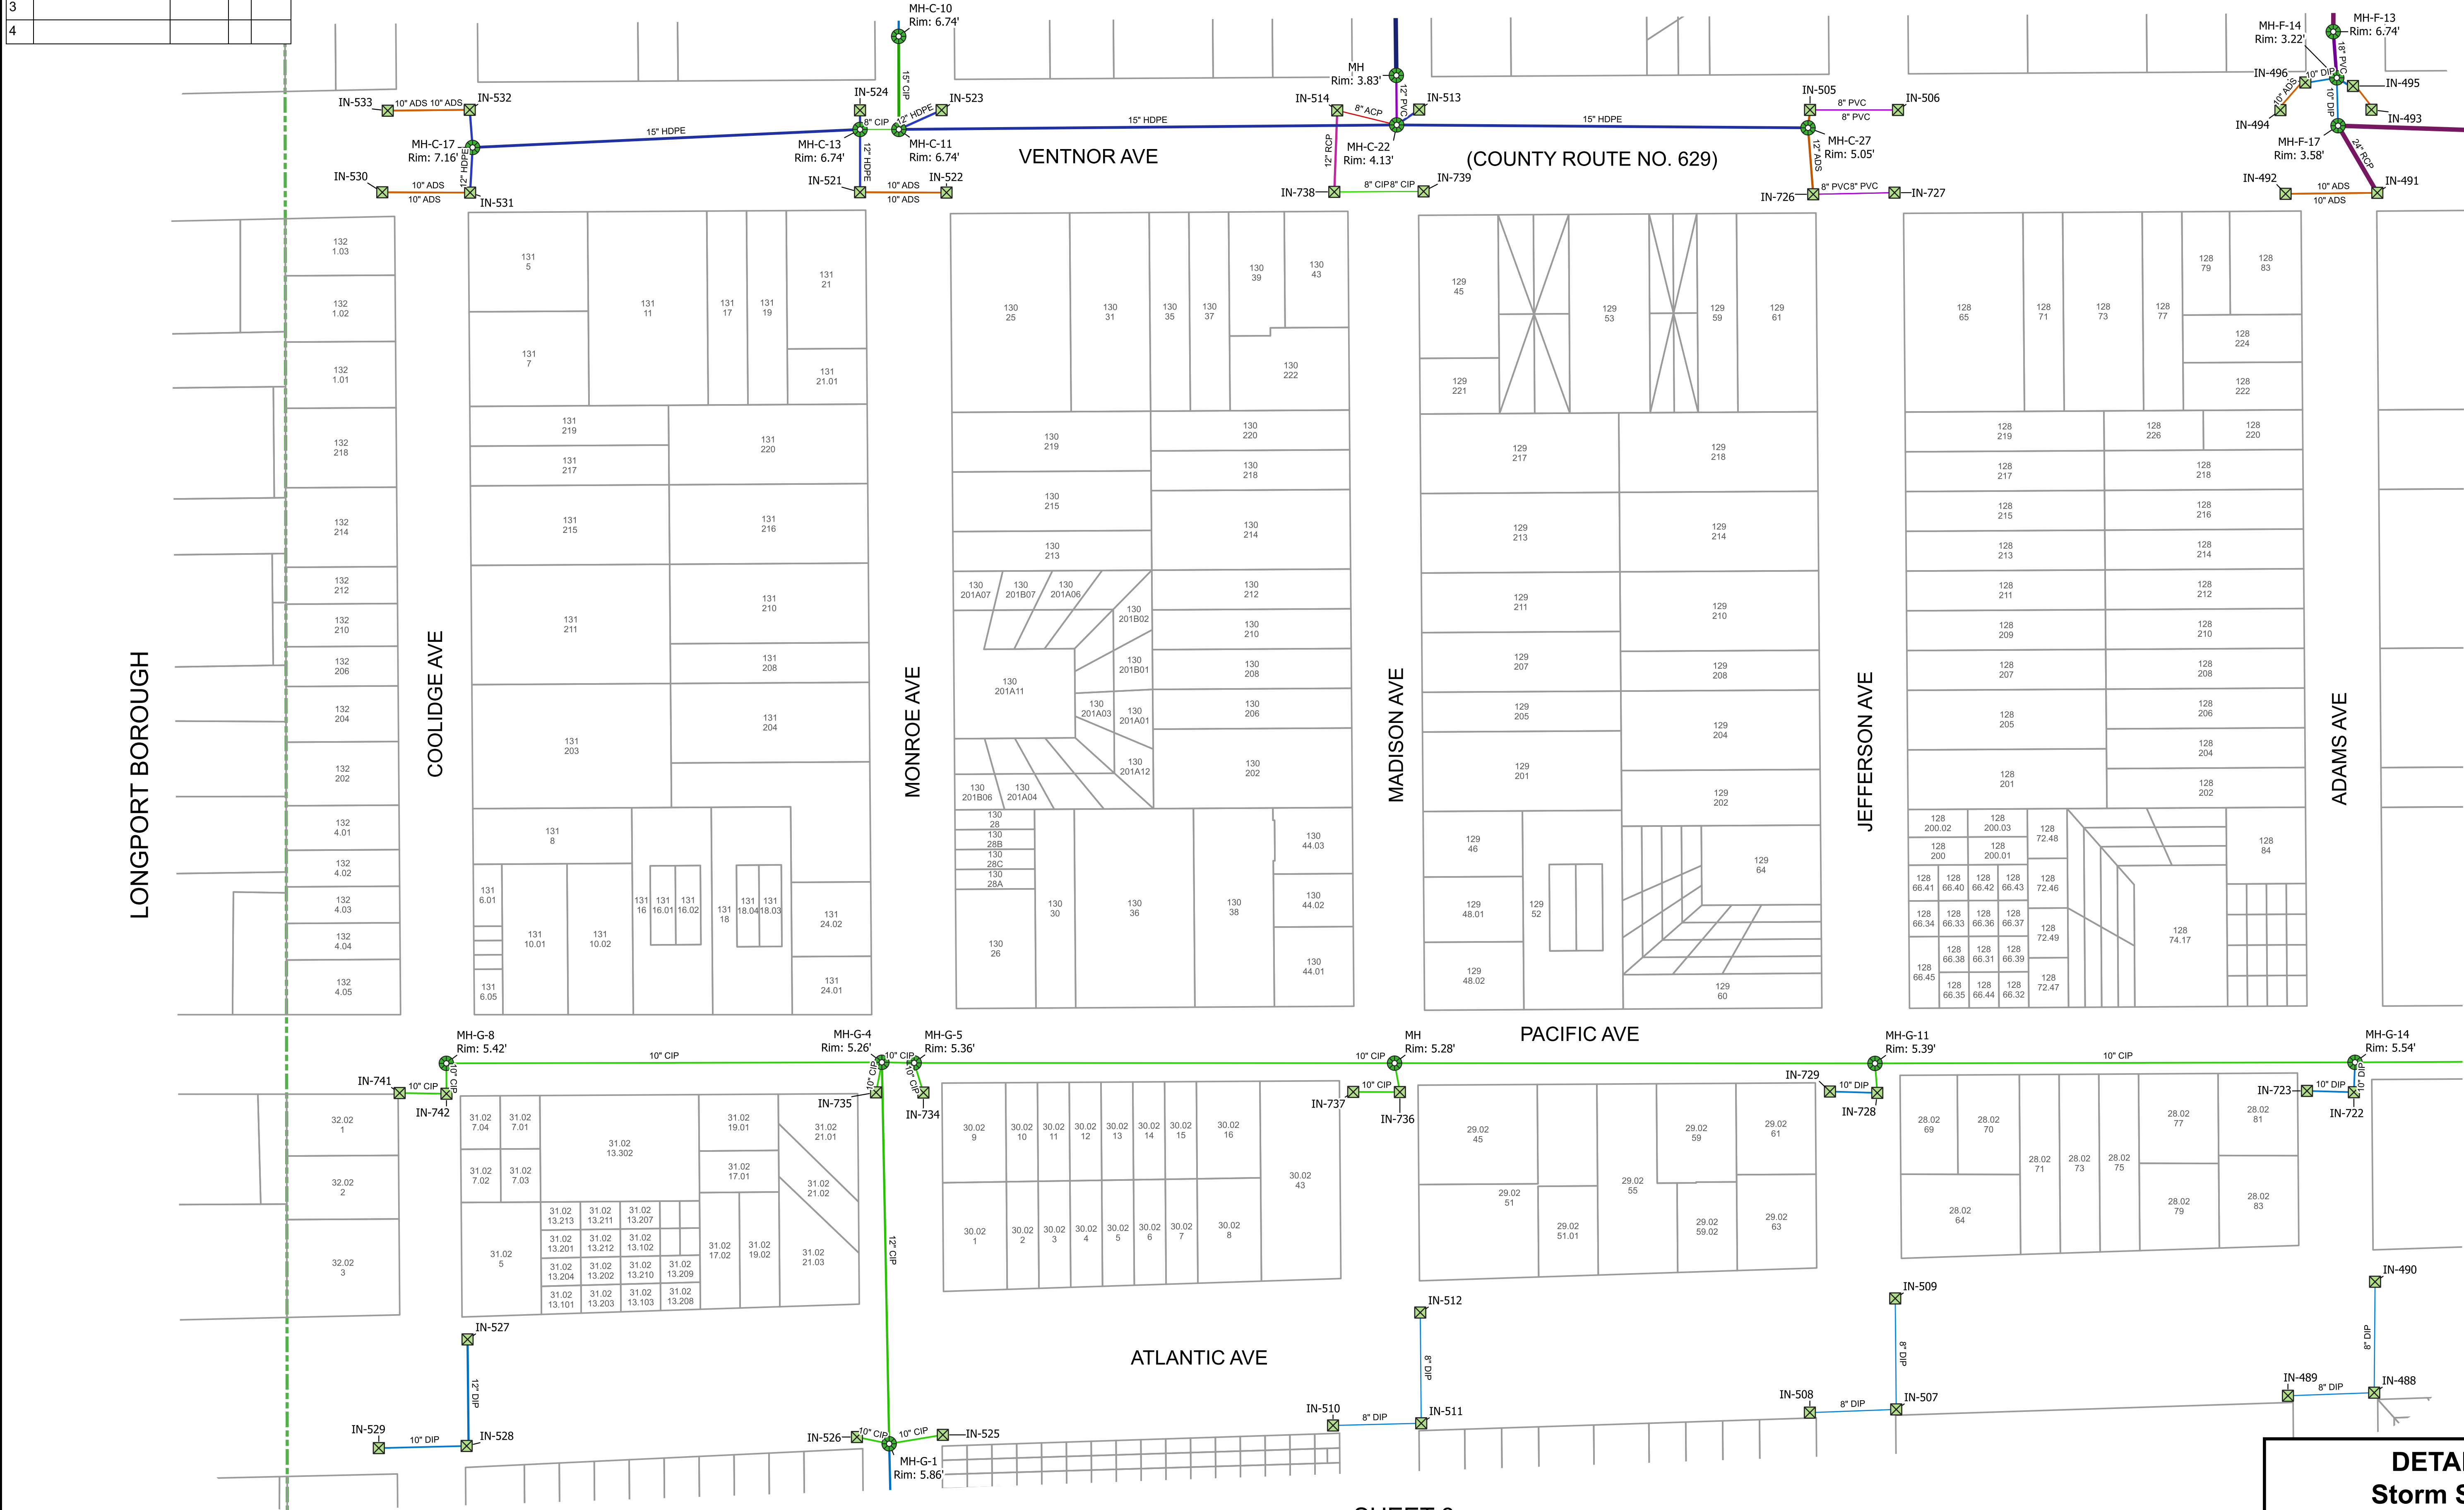

Legend

Inlet

Manhole

8" ACP

8" CIP

8" DIP

8" PVC

10" ADS

10" CIP

10" DIP

12" ADS

12" CIP

12" DIP

12" HDPE

12" PVC

12" RCP

15" HDPE

18" PVC

24" HDPE

24" RCP

Parcel

Municipal Boundary

SHEET 15

SHEET 8

DETAIL SHEET 16

Storm Sewer System

Margate City

Atlantic County

11/17/2020

New Jersey

Scale 1:50


REMINGTON & VERNICK ENGINEERS

845 NORTH MAIN STREET, PLEASANTVILLE, NJ 08232

(609) 645-7110, FAX (609) 645-7076, RVE.COM


Certificate of Authorization: 24 GA 28003300

Excellence • Innovation • Service

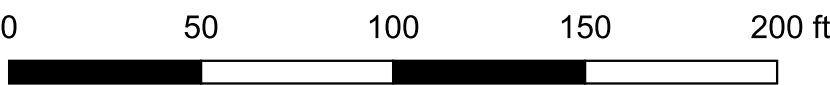

SHEET 16/65

REVISIONS				
NO.	DESCRIPTION	DATE	BY	CHK BY
1	Updated GIS per field work	12/5/2023	NL	NP
2	Updated GIS per revisions	12/27/23	JM	NP
3				
4				

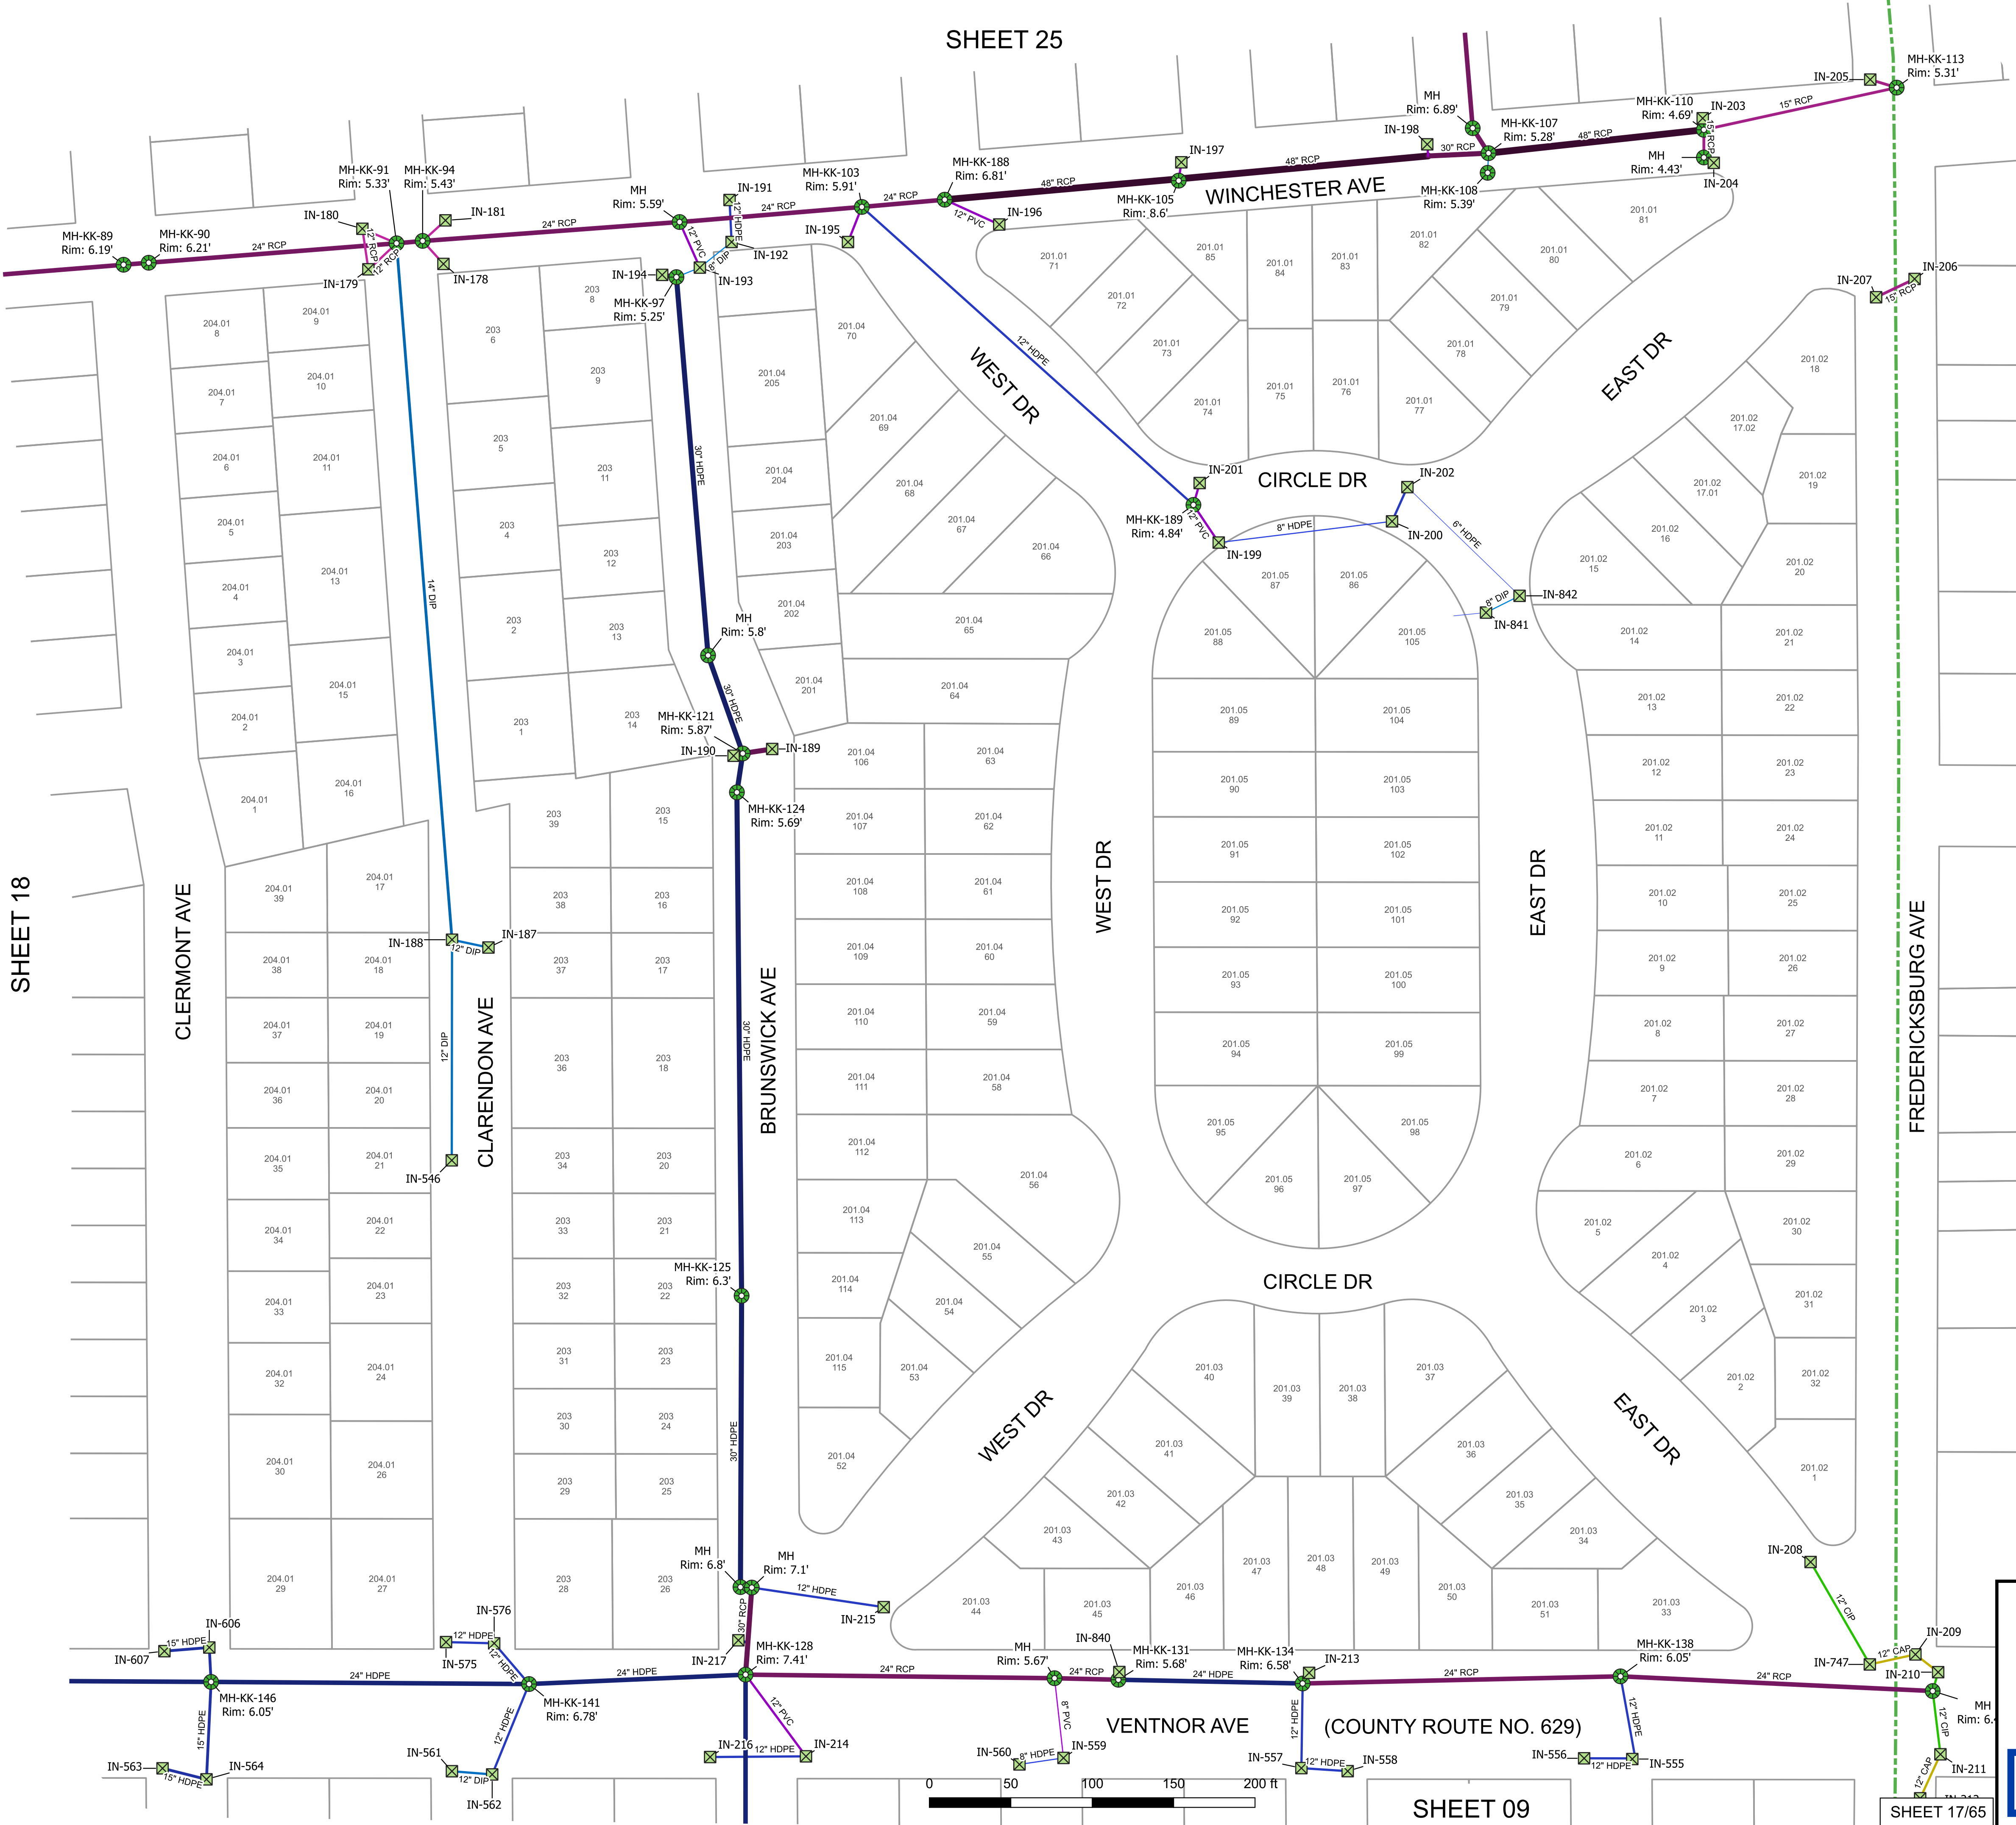

Legend

Inlet

Manhole

6" HDPE

8" DIP

8" HDPE

8" PVC

12" CAP

12" CIP

12" DIP

12" HDPE

12" PVC

12" RCP

14" DIP

15" HDPE

15" RCP

24" HDPE

24" RCP

30" HDPE

30" RCP

48" RCP

Parcel

Municipal Boundary

DETAIL SHEET 17

Storm Sewer System

Margate City

Atlantic County

11/17/2020

New Jersey

Scale 1:50

REMINGTON & VERNICK ENGINEERS

845 NORTH MAIN STREET, PLEASANTVILLE, NJ 08232

(609) 645-7110, FAX (609) 645-7076, RVE.COM

Certificate of Authorization: 24 GA 28003300

Excellence • Innovation • Service

REVISIONS				
NO.	DESCRIPTION	DATE	BY	CHK BY
1	Updated GIS per field work	12/5/2023	NL	NP
2	Updated GIS per revisions	12/27/23	JM	NP
3				
4				



SHEET 26

Legend

Inlet

Manhole

8" CIP

8" DIP

10" RCP

12" Unknown

12" CIP

12" DIP

12" HDPE

12" PVC

12" RCP

14" DIP

15" DIP

15" HDPE

15" RCP

18" CIP

18" RCP

21" RCP

24" CIP

24" DIP

24" HDPE

24" RCP


30" RCP

Parcel

SHEET 19

SHEET 17

SHEET 10

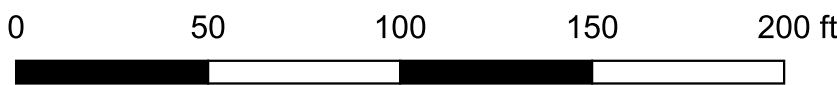

DETAIL SHEET 18  
Storm Sewer System  
Margate City

Atlantic County  
11/17/2020

New Jersey  
Scale 1:50



REMINGTON & VERNICK ENGINEERS  
845 NORTH MAIN STREET, PLEASANTVILLE, NJ 08232  
(609) 645-7110, FAX (609) 645-7076, RVE.COM  
Certificate of Authorization: 24 GA 28003300  
Excellence • Innovation • Service

SHEET 18/65

REVISIONS				
NO.	DESCRIPTION	DATE	BY	CHK BY
1	Updated GIS per field work	12/5/2023	NL	NP
2	Updated GIS per revisions	12/27/23	JM	NP
3				
4				



SHEET 27

SHEET 20




Legend

- Inlet
- Manhole
- 8" CIP
- 8" DIP
- 10" CIP
- 10" DIP
- 12" CIP
- 12" DIP
- 12" HDPE
- 12" RCP
- 15" DIP
- 15" HDPE
- 15" RCP
- 18" CIP
- 18" RCP
- 24" DIP
- 24" HDPE
- 24" RCP
- Parcel

SHEET 11

SHEET 18

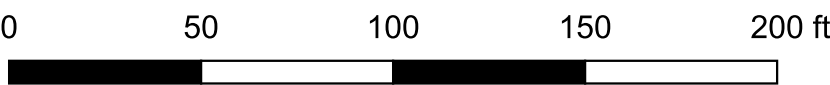

DETAIL SHEET 19  
Storm Sewer System  
Margate City

Atlantic County  
11/17/2020

New Jersey  
Scale 1:50



REMINGTON & VERNICK ENGINEERS  
845 NORTH MAIN STREET, PLEASANTVILLE, NJ 08232  
(609) 645-7110, FAX (609) 645-7076, RVE.COM  
Certificate of Authorization: 24 GA 28003300  
Excellence • Innovation • Service

SHEET 19/65

REVISIONS				
NO.	DESCRIPTION	DATE	BY	CHK BY
1	Updated GIS per field work	12/5/2023	NL	NP
2	Updated GIS per revisions	12/27/23	JM	NP
3				
4				



SHEET 28



Legend

Inlet

Manhole

6" CIP

6" TCP

8" CIP

8" DIP

10" CIP

10" DIP

10" HDPE

12" ACP

12" CIP

12" DIP

12" HDPE

12" RCP

15" ADS

15" HDPE

15" RCP

18" CIP

18" HDPE

18" RCP


24" DIP

24" HDPE

24" RCP

Unknown

Parcel

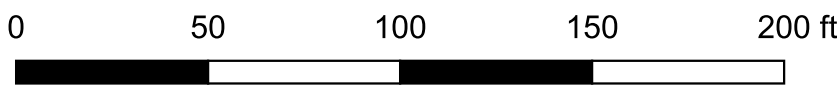

SHEET 12

DETAIL SHEET 20  
Storm Sewer System  
Margate City

Atlantic County  
11/17/2020  
New Jersey  
Scale 1:50



REMINGTON & VERNICK ENGINEERS  
845 NORTH MAIN STREET, PLEASANTVILLE, NJ 08232  
(609) 645-7110, FAX (609) 645-7076, RVE.COM  
Certificate of Authorization: 24 GA 28003300  
Excellence • Innovation • Service

SHEET 20/65

REVISIONS				
NO.	DESCRIPTION	DATE	BY	CHK BY
1	Updated GIS per field work	12/5/2023	NL	NP
2	Updated GIS per revisions	12/27/23	JM	NP
3				
4				



SHEET 29



Legend

Inlet

Manhole

6" CIP

6" DIP

6" PVC

6" TCP

8" CIP

8" DIP

8" RCP

10" CIP

10" DIP

10" HDPE

10" RCP

12" ACP

12" CIP

12" DIP

12" HDPE

12" RCP

15" DIP

15" HDPE

18" CIP

18" HDPE


24" HDPE

24" RCP

36" RCP

Unknown

Parcel

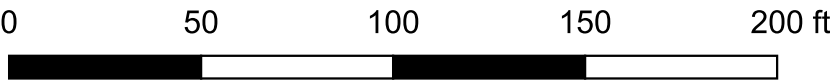

DETAIL SHEET 21

Storm Sewer System

Margate City

Atlantic County

11/17/2020

New Jersey

Scale 1:50

REMINGTON & VERNICK ENGINEERS


845 NORTH MAIN STREET, PLEASANTVILLE, NJ 08232

(609) 645-7110, FAX (609) 645-7076, RVE.COM

Certificate of Authorization: 24 GA 28003300

Excellence • Innovation • Service

REVISIONS				
NO.	DESCRIPTION	DATE	BY	CHK BY
1	Updated GIS per field work	12/5/2023	NL	NP
2	Updated GIS per revisions	12/27/23	JM	NP
3				
4				

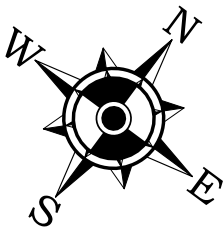


SHEET 30



Legend

- Inlet
- Manhole
- 6" DIP
- 6" PVC
- 8" ACP
- 8" CIP
- 8" DIP
- 8" RCP
- 10" CCP
- 10" CIP
- 10" DIP
- 10" HDPE
- 10" IP
- 10" RCP
- 12" CIP
- 12" DIP
- 12" HDPE
- 12" PVC
- 12" RCP
- 15" CIP
- 15" DIP
- 15" RCP
- 18" HDPE
- 18" RCP
- 24" CCP
- 24" HDPE
- 24" RCP
- 30" HDPE
- 36" RCP
- Parcel

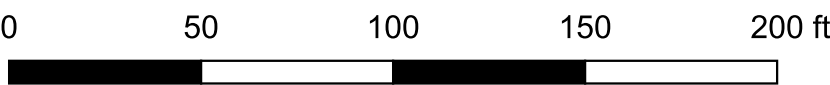

DETAIL SHEET 22  
Storm Sewer System  
Margate City

Atlantic County  
11/17/2020


New Jersey  
Scale 1:50

**REMINGTON & VERNICK ENGINEERS**  
845 NORTH MAIN STREET, PLEASANTVILLE, NJ 08232  
(609) 645-7110, FAX (609) 645-7076, RVE.COM  
Certificate of Authorization: 24 GA 28003300  
Excellence • Innovation • Service

REVISIONS				
NO.	DESCRIPTION	DATE	BY	CHK BY
1	Updated GIS per field work	12/5/2023	NL	NP
2	Updated GIS per revisions	12/27/23	JM	NP
3				
4				



SHEET 31

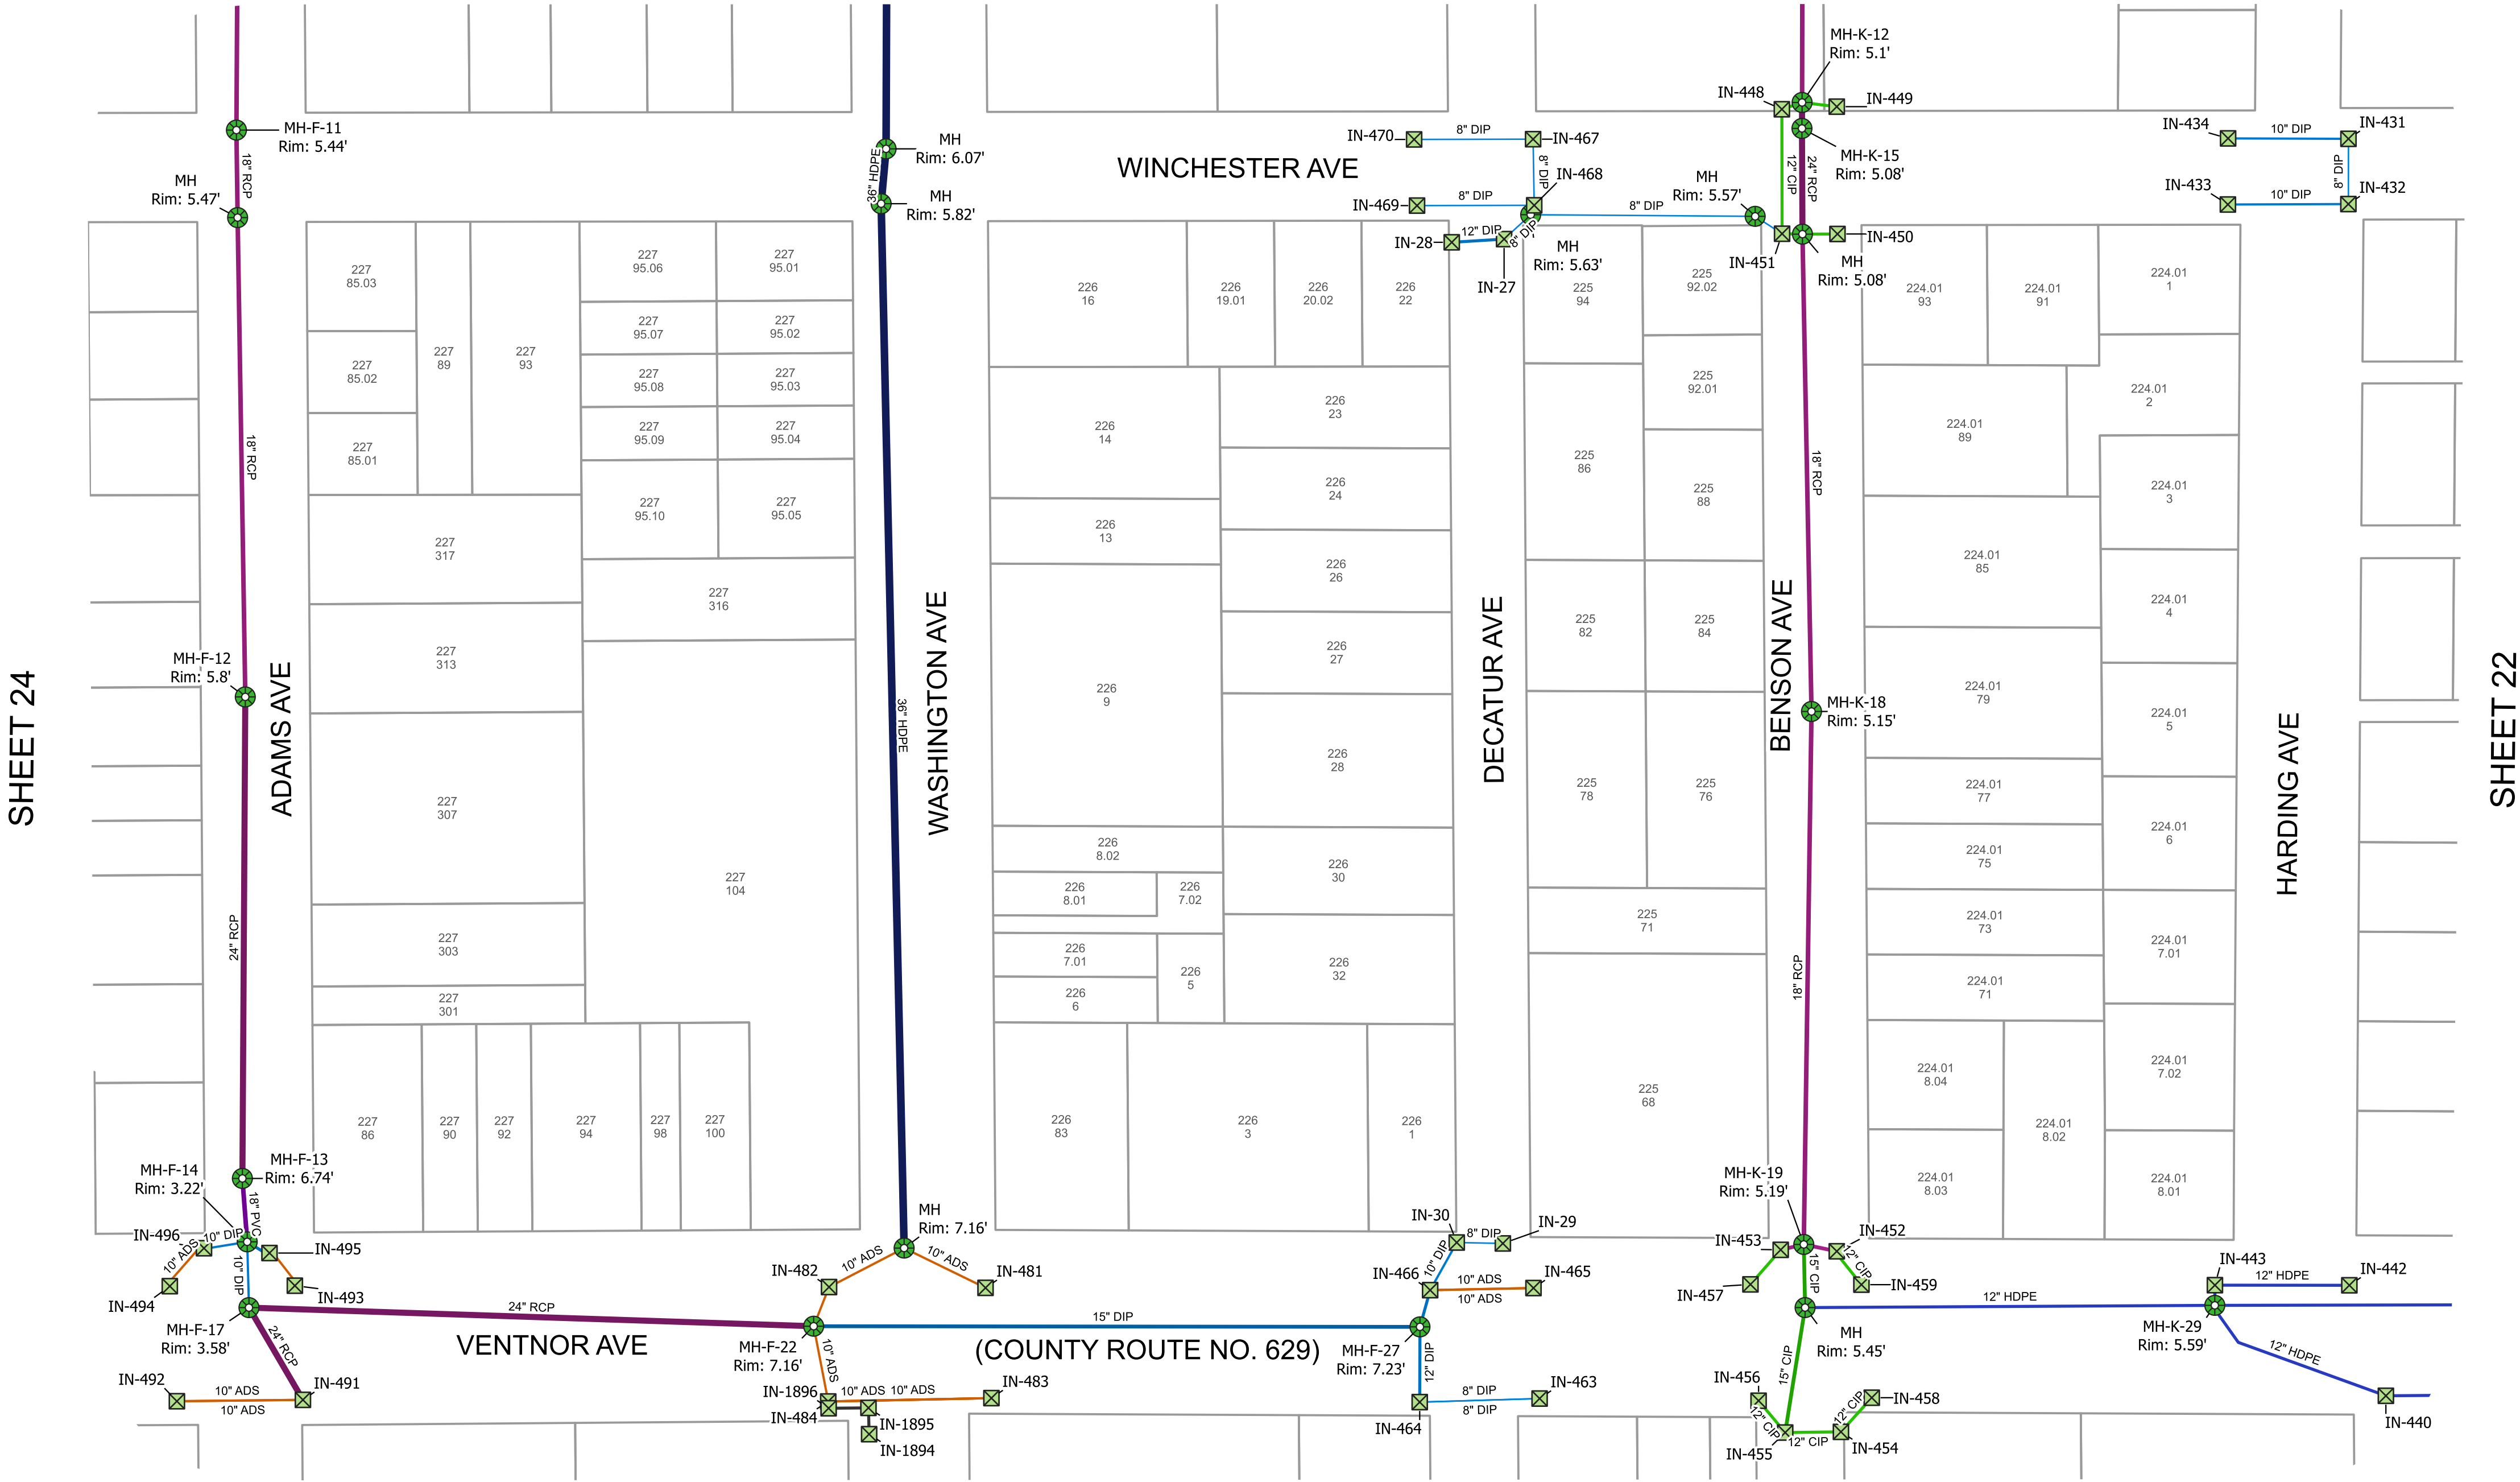

Legend

Inlet

Manhole

8" ACP

8" DIP

8" PVC

10" ADS

10" DIP

10" IP

12" ADS

12" CIP

12" DIP

12" HDPE

12" PVC

12" RCP

15" CIP

15" DIP

15" HDPE

15" RCP

18" PVC

18" RCP


24" CCP

24" RCP

36" HDPE

Unknown

Parcel

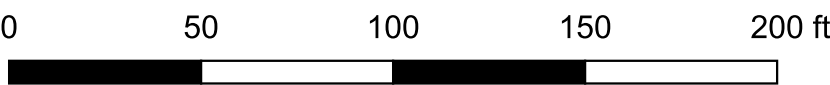

DETAIL SHEET 23

Storm Sewer System

Margate City

Atlantic County

11/17/2020

New Jersey

Scale 1:50

845 NORTH MAIN STREET, PLEASANTVILLE, NJ 08232

(609) 645-7110, FAX (609) 645-7076, RVE.COM


Certificate of Authorization: 24 GA 28003300

Excellence • Innovation • Service

REVISIONS				
NO.	DESCRIPTION	DATE	BY	CHK BY
1	Updated GIS per field work	12/5/2023	NL	NP
2	Updated GIS per revisions	12/27/23	JM	NP
3				
4				



SHEET 32

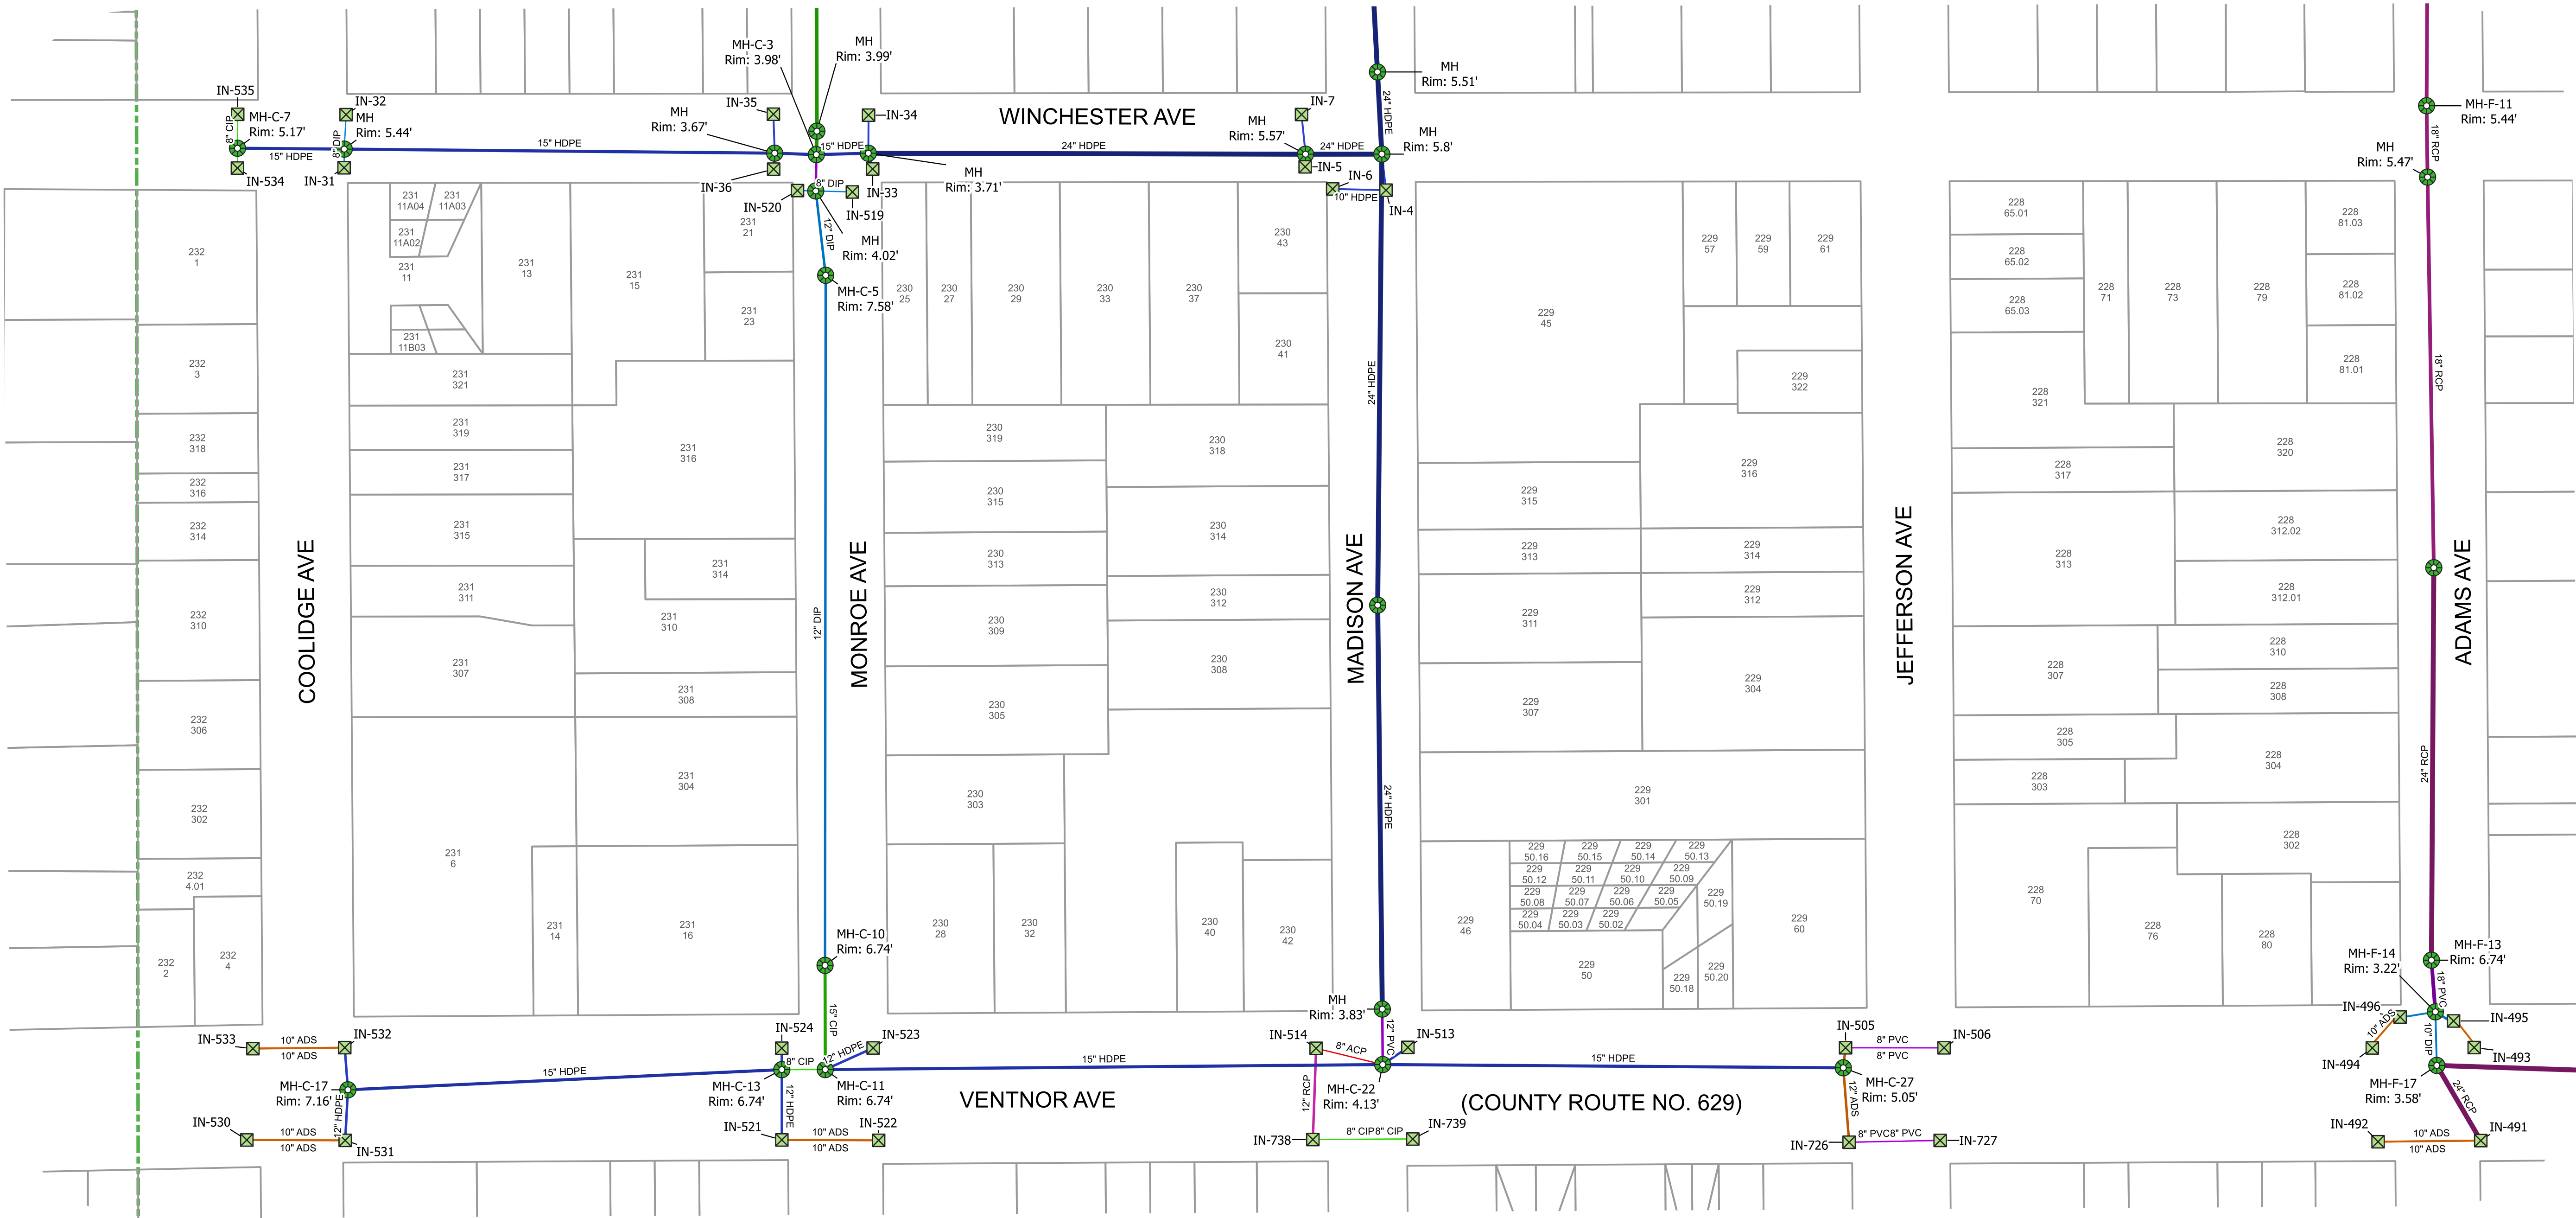

Legend

Inlet

Manhole

8" ACP

8" CIP

8" DIP

8" PVC

10" ADS

10" DIP

10" HDPE

12" ADS

12" DIP

12" HDPE

12" PVC

12" RCP

15" CIP

15" HDPE

18" CIP

18" PVC

18" RCP

24" HDPE

24" RCP

Parcel

Municipal Boundary

LONGPORT BOROUGH

COOLIDGE AVE

MONROE AVE


MADISON AVE

JEFFERSON AVE

ADAMS AVE

SHEET 23

SHEET 16

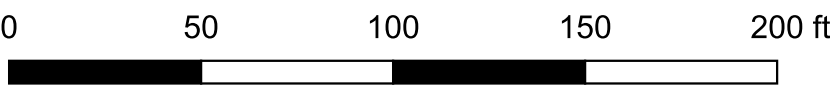

DETAIL SHEET 24

Storm Sewer System

Margate City

Atlantic County

11/17/2020

New Jersey

Scale 1:50

REMINGTON & VERNICK ENGINEERS

845 NORTH MAIN STREET, PLEASANTVILLE, NJ 08232


(609) 645-7110, FAX (609) 645-7076, RVE.COM

Certificate of Authorization: 24 GA 28003300

Excellence • Innovation • Service

SHEET 24/65

REVISIONS				
NO.	DESCRIPTION	DATE	BY	CHK BY
1	Updated GIS per field work	12/5/2023	NL	NP
2	Updated GIS per revisions	12/27/23	JM	NP
3				
4				

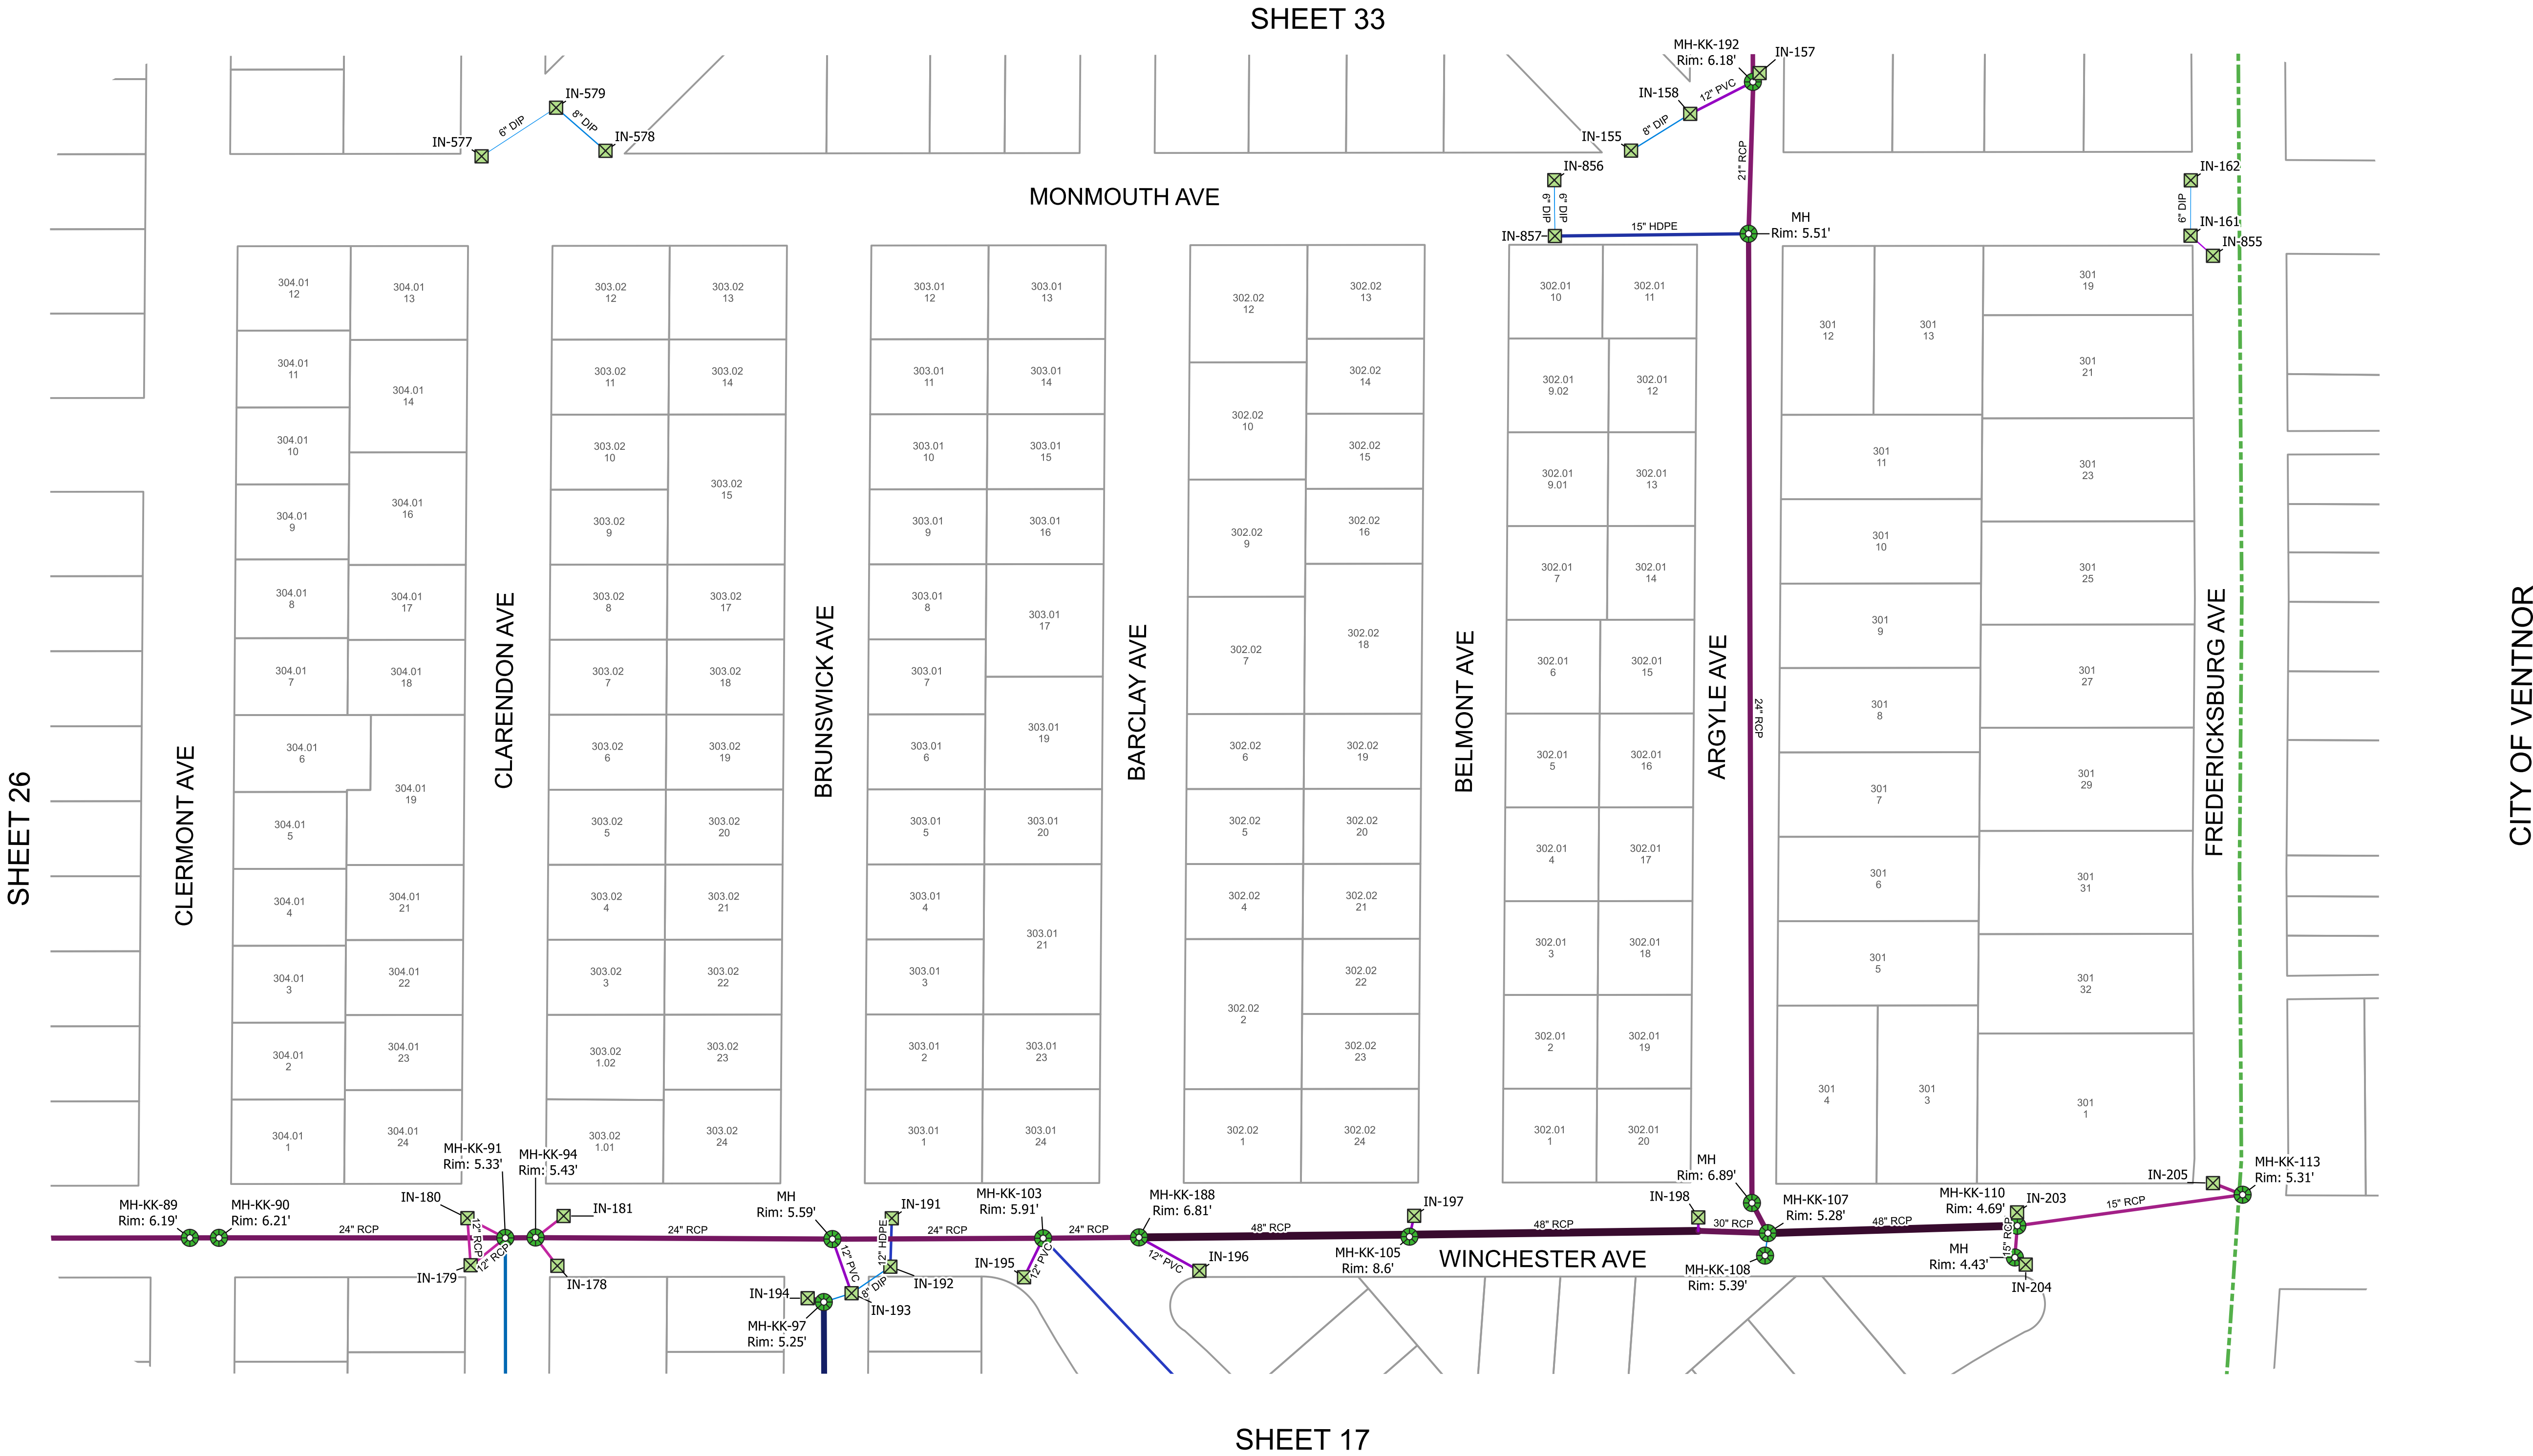

Legend

Inlet

Manhole

6" DIP

6" HDPE

8" CIP

8" DIP

8" HDPE

12" DIP

12" HDPE

12" PVC

12" RCP

14" DIP

15" HDPE

15" RCP

21" RCP

24" RCP


30" HDPE

30" RCP

48" RCP

Parcel

Municipal Boundary

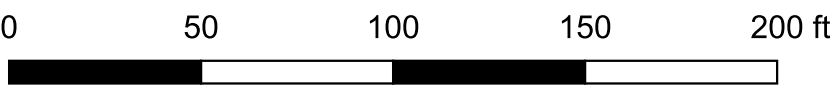

DETAIL SHEET 25

Storm Sewer System

Margate City

Atlantic County

11/17/2020

New Jersey

Scale 1:50

REMINGTON & VERNICK ENGINEERS


845 NORTH MAIN STREET, PLEASANTVILLE, NJ 08232

(609) 645-7110, FAX (609) 645-7076, RVE.COM

Certificate of Authorization: 24 GA 28003300

Excellence • Innovation • Service

REVISIONS				
NO.	DESCRIPTION	DATE	BY	CHK BY
1	Updated GIS per field work	12/5/2023	NL	NP
2	Updated GIS per revisions	12/27/23	JM	NP
3				
4				

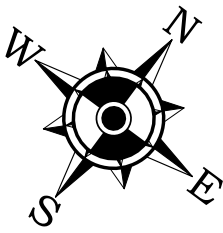

SHEET 34



Legend

Inlet

Manhole

6" DIP

8" CIP

8" DIP

10" CIP

10" DIP

10" RCP

12" CIP

12" DIP

12" PVC

12" RCP

14" DIP

15" CIP

15" HDPE

15" RCP

21" RCP

24" CIP

24" DIP

24" RCP

30" RCP

36" DIP

Parcel

SHEET 18

DETAIL SHEET 26  
Storm Sewer System  
Margate City


Atlantic County  
11/17/2020

New Jersey  
Scale 1:50




REMINGTON & VERNICK ENGINEERS  
845 NORTH MAIN STREET, PLEASANTVILLE, NJ 08232  
(609) 645-7110, FAX (609) 645-7076, RVE.COM  
Certificate of Authorization: 24 GA 28003300  
Excellence • Innovation • Service

SHEET 26/65

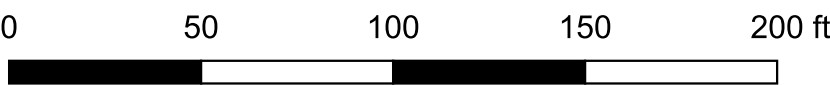

REVISIONS				
NO.	DESCRIPTION	DATE	BY	CHK BY
1	Updated GIS per field work	12/5/2023	NL	NP
2	Updated GIS per revisions	12/27/23	JM	NP
3				
4				

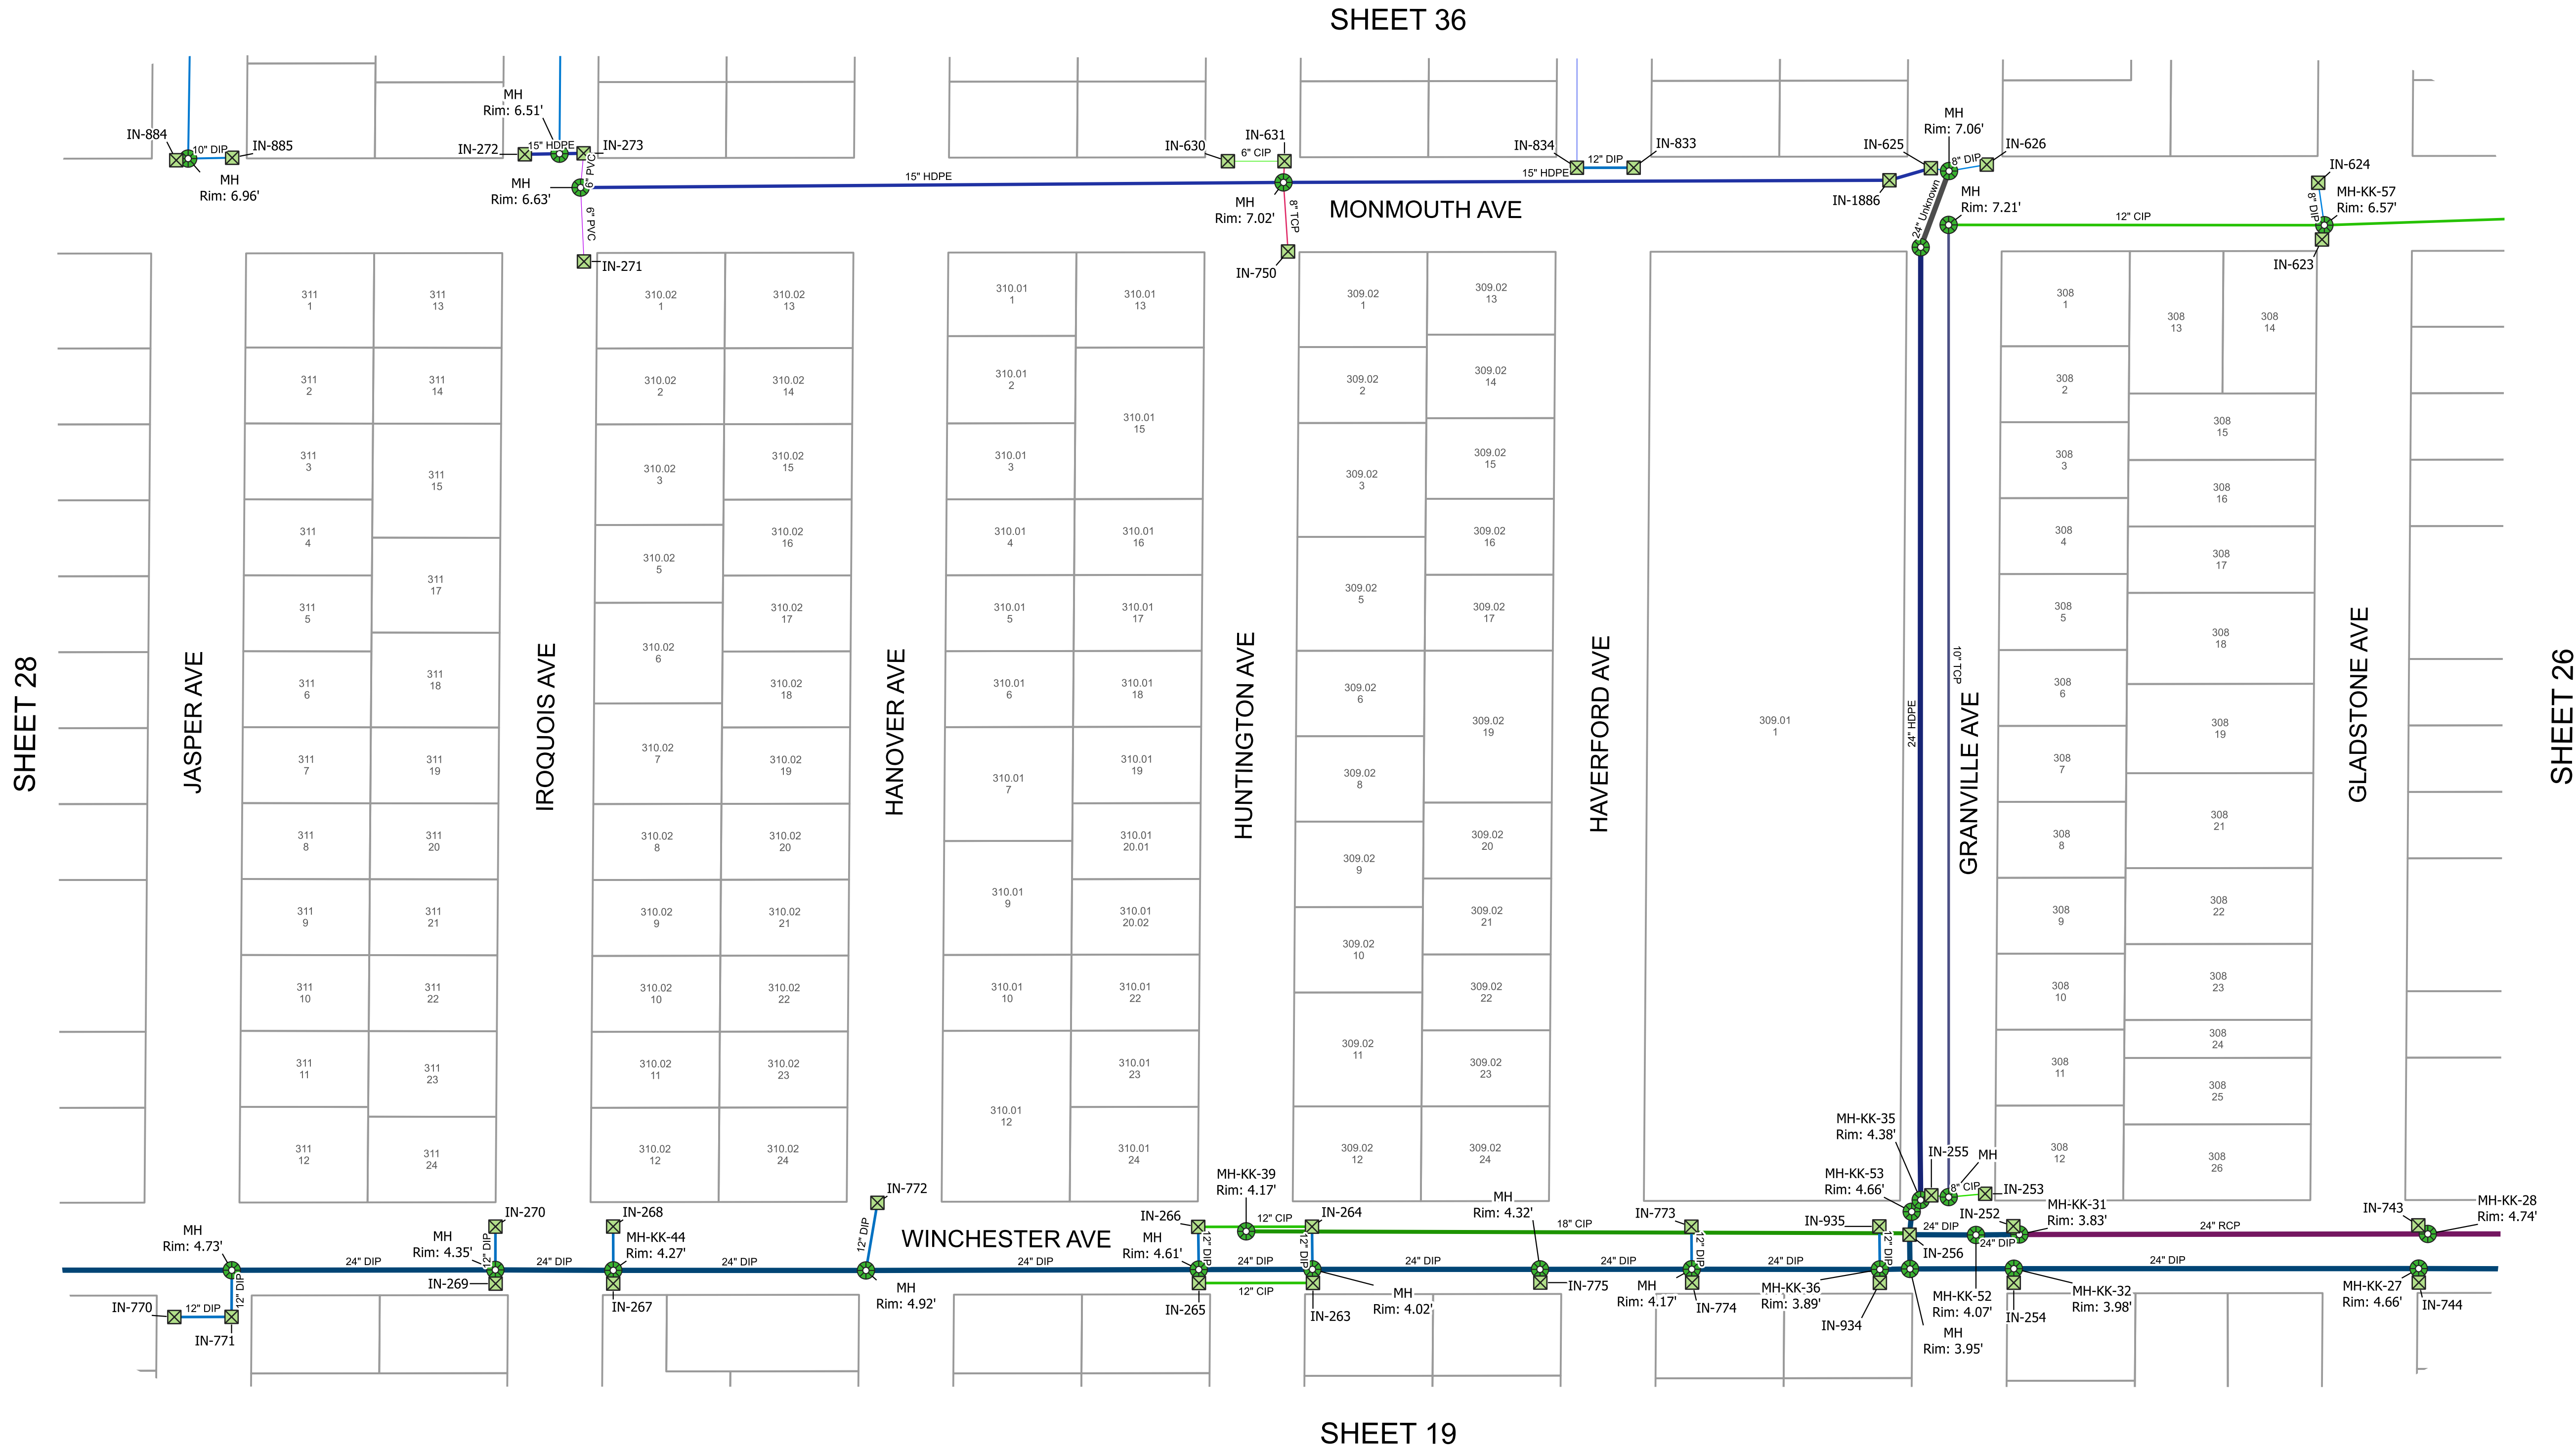


Legend

Inlet

Manhole

Parcel

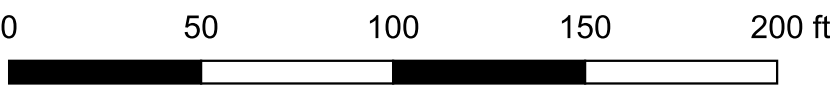

SHEET 27/65

DETAIL SHEET 27

Storm Sewer System

Margate City

Atlantic County

11/17/2020

New Jersey

Scale 1:50

REMINGTON & VERNICK ENGINEERS

845 NORTH MAIN STREET, PLEASANTVILLE, NJ 08232

(609) 645-7110, FAX (609) 645-7076, RVE.COM

Certificate of Authorization: 24 GA 28003300

Excellence • Innovation • Service

REVISIONS				
NO.	DESCRIPTION	DATE	BY	CHK BY
1	Updated GIS per field work	12/5/2023	NL	NP
2	Updated GIS per revisions	12/27/23	JM	NP
3				
4				



Legend

Inlet

Manhole

6" CIP

6" PVC

8" CIP

10" CIP

10" DIP

12" ACP

12" CIP

12" CMP

12" DIP

12" RCP

15" HDPE

15" RCP


18" CIP

18" RCP

24" DIP

24" RCP

Parcel

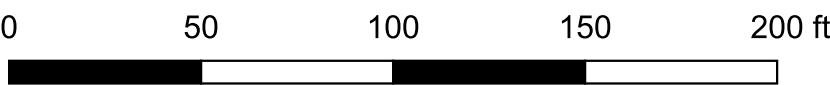

DETAIL SHEET 28

Storm Sewer System

Margate City

Atlantic County

11/17/2020

New Jersey

Scale 1:50

REMINGTON & VERNICK ENGINEERS


845 NORTH MAIN STREET, PLEASANTVILLE, NJ 08232

(609) 645-7110, FAX (609) 645-7076, RVE.COM

Certificate of Authorization: 24 GA 28003300

Excellence • Innovation • Service

REVISIONS				
NO.	DESCRIPTION	DATE	BY	CHK BY
1	Updated GIS per field work	12/5/2023	NL	NP
2	Updated GIS per revisions	12/27/23	JM	NP
3				
4				

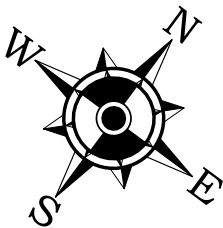

Legend

Inlet

Manhole

6" CIP

8" CIP

8" DIP

10" CIP

10" DIP

12" ACP

12" CIP


12" DIP

18" CIP

24" RCP

36" RCP

Parcel

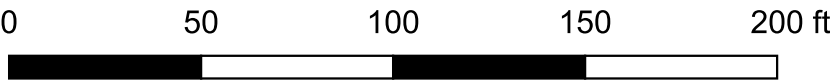

DETAIL SHEET 29

Storm Sewer System

Margate City

Atlantic County

11/17/2020

New Jersey

Scale 1:50

REMINGTON & VERNICK ENGINEERS



845 NORTH MAIN STREET, PLEASANTVILLE, NJ 08232

(609) 645-7110, FAX (609) 645-7076, RVE.COM

Certificate of Authorization: 24 GA 28003300

Excellence • Innovation • Service

REVISIONS				
NO.	DESCRIPTION	DATE	BY	CHK BY
1	Updated GIS per field work	12/5/2023	NL	NP
2	Updated GIS per revisions	12/27/23	JM	NP
3				
4				

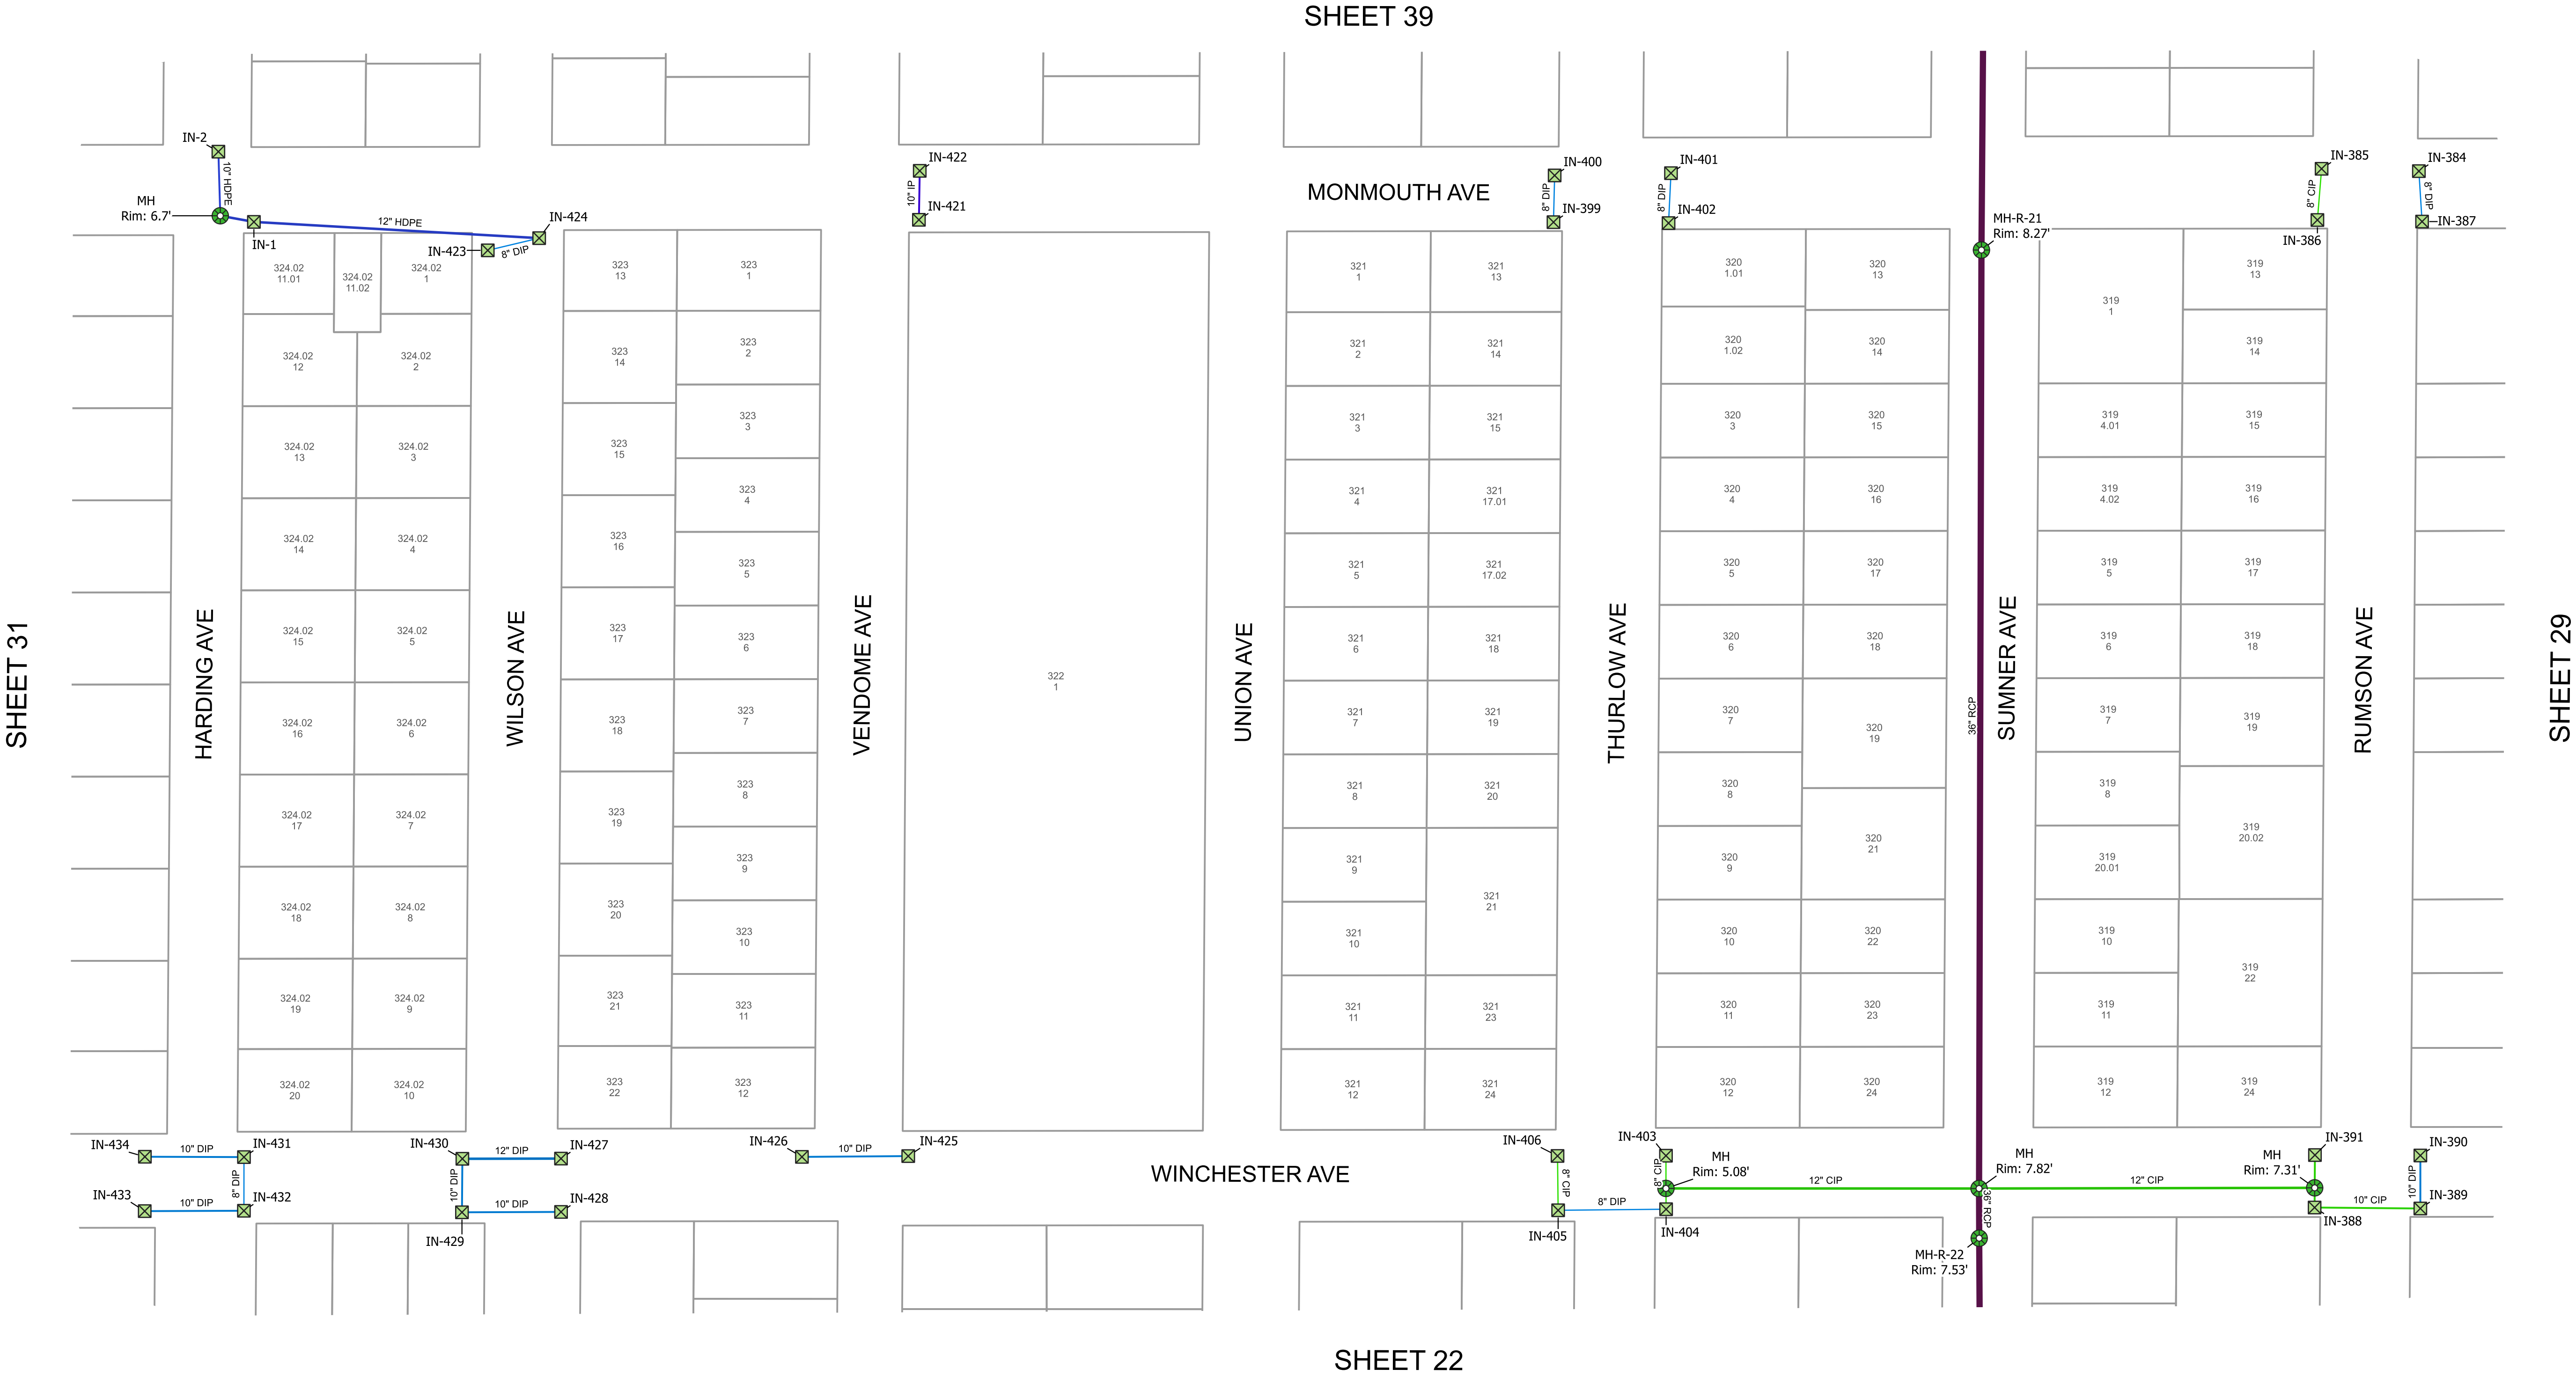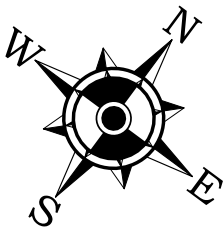

Legend

Inlet

Manhole

8" ACP

8" CIP

8" DIP

10" CIP

10" DIP

10" HDPE

10" IP

12" CIP


12" DIP

12" HDPE

12" PVC

36" RCP

Parcel

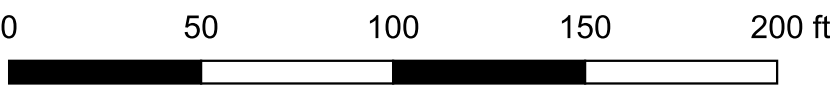

DETAIL SHEET 30

Storm Sewer System

Margate City

Atlantic County

11/17/2020

New Jersey

Scale 1:50

1901

REMINGTON & VERNICK ENGINEERS


845 NORTH MAIN STREET, PLEASANTVILLE, NJ 08232

(609) 645-7110, FAX (609) 645-7076, RVE.COM

Certificate of Authorization: 24 GA 28003300


Excellence • Innovation • Service

REVISIONS				
NO.	DESCRIPTION	DATE	BY	CHK BY
1	Updated GIS per field work	12/5/2023	NL	NP
2	Updated GIS per revisions	12/27/23	JM	NP
3				
4				

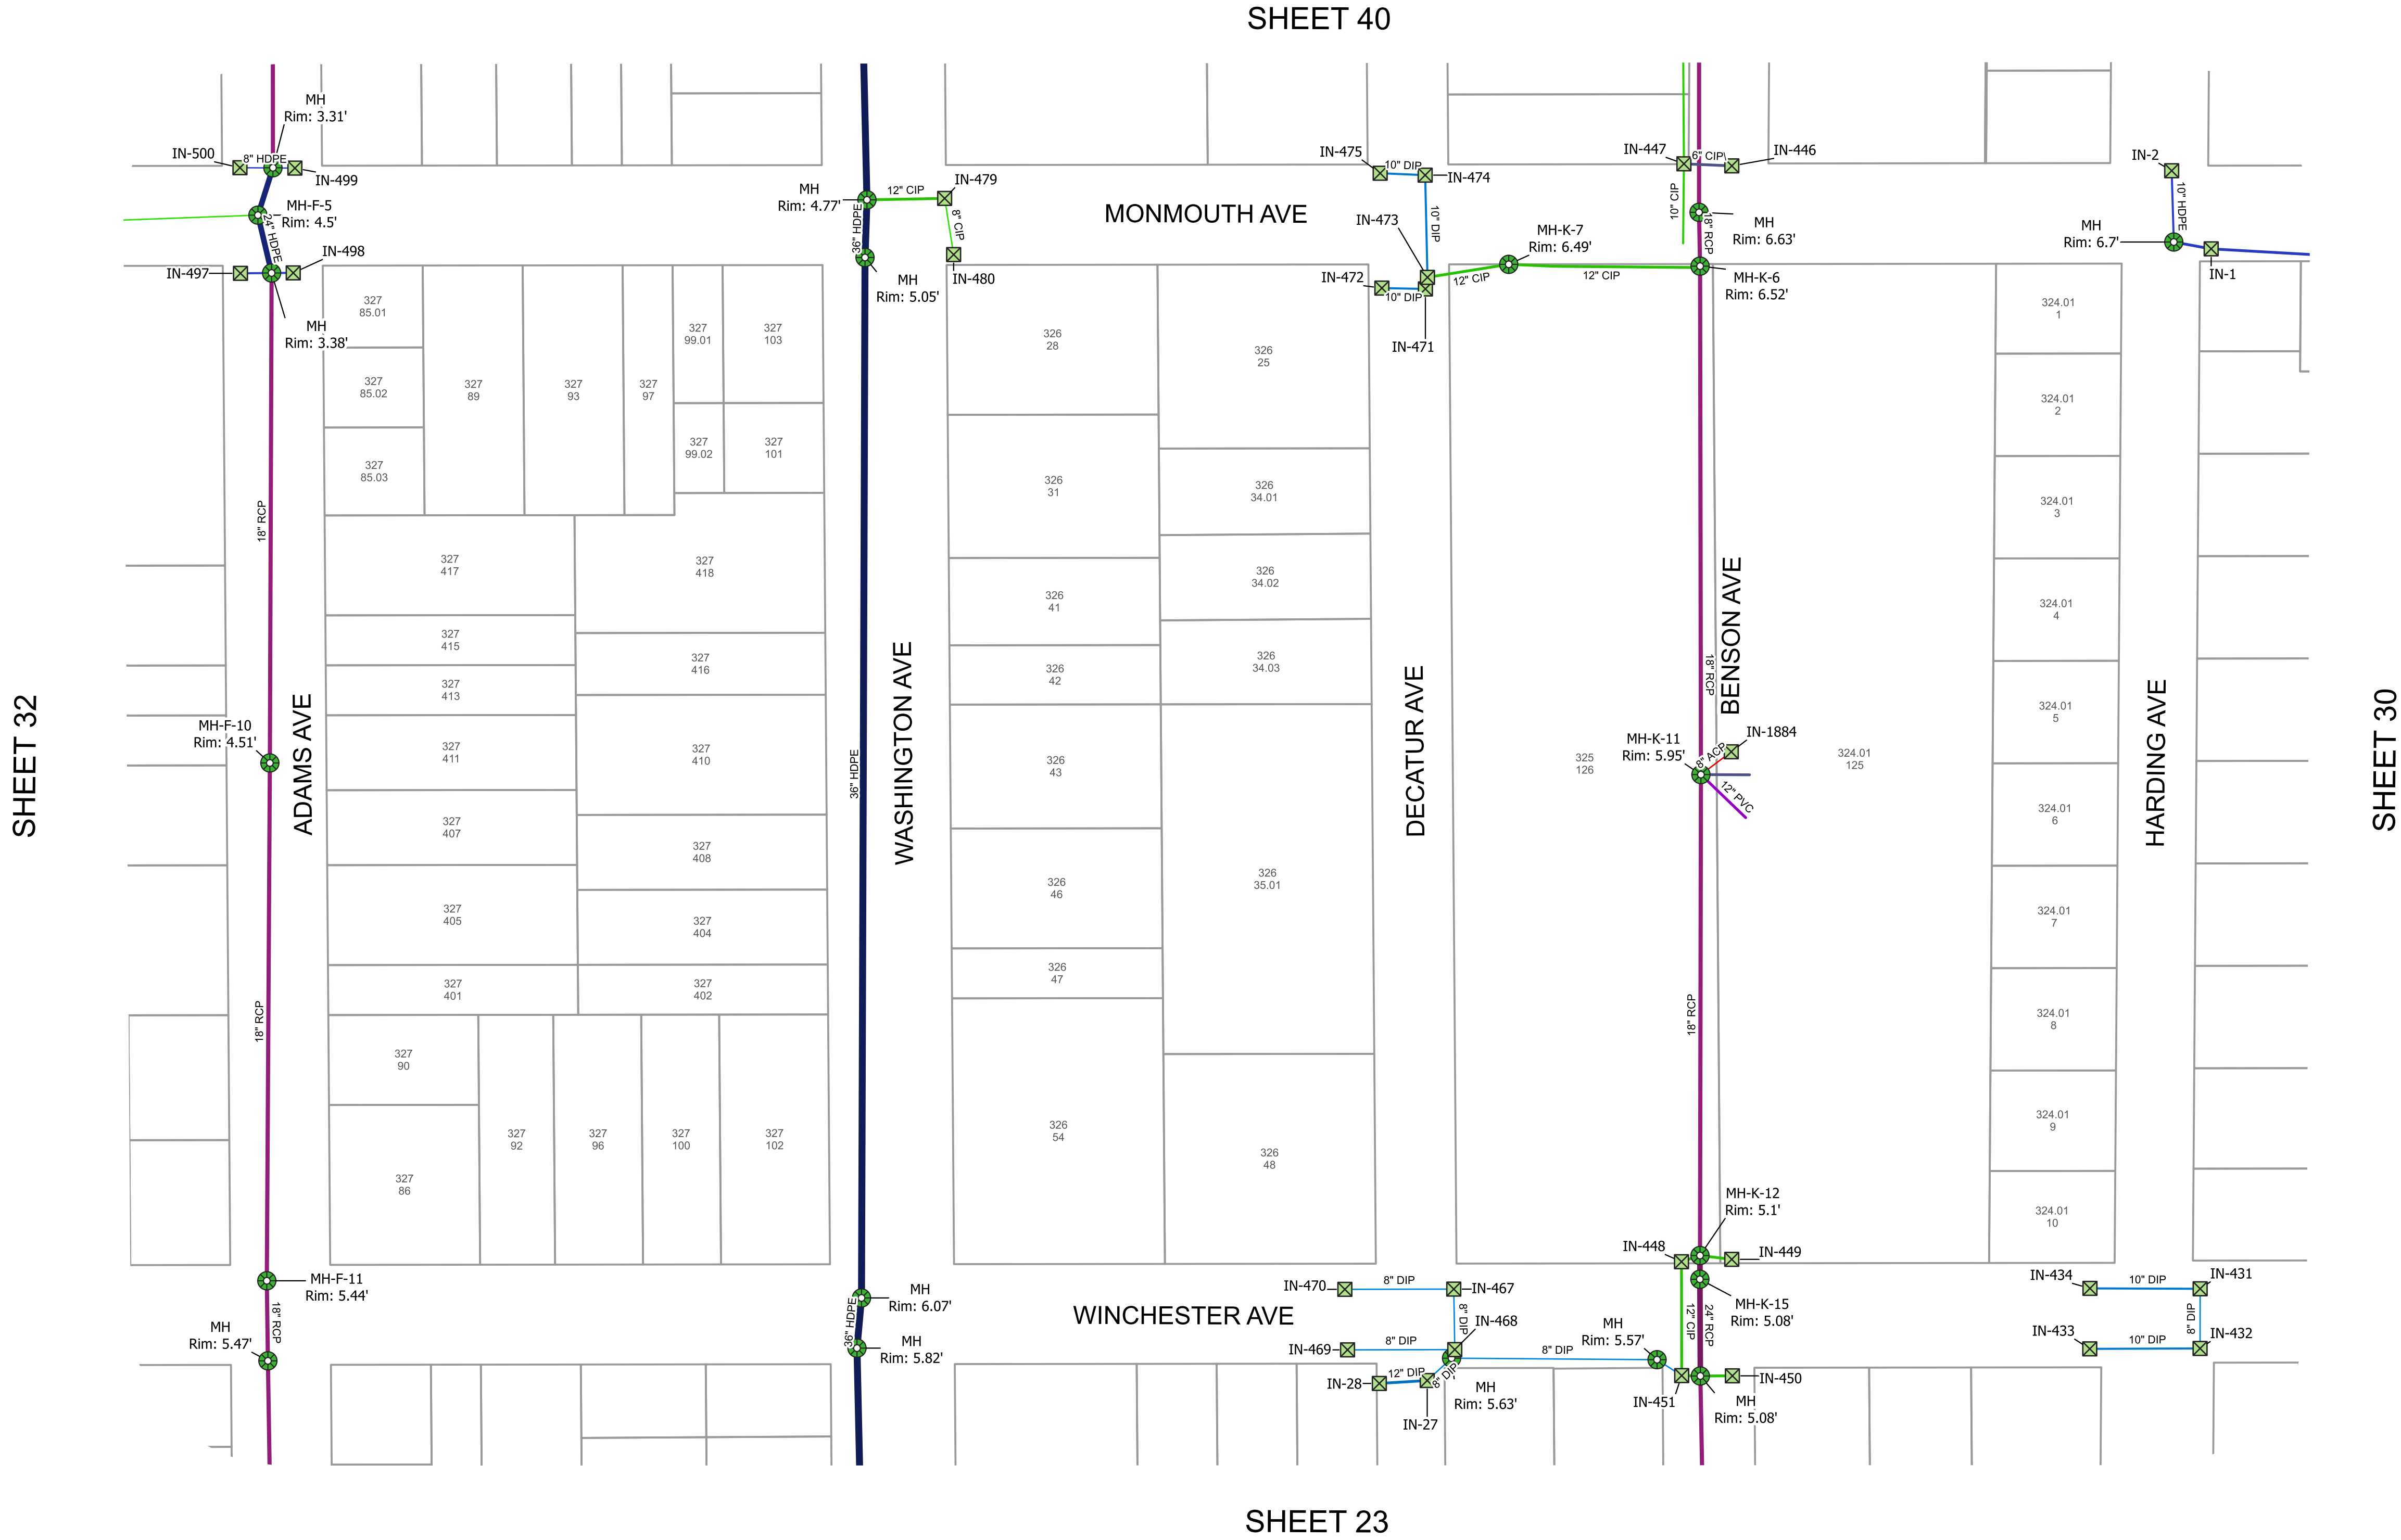

**Legend**

- Inlet
- Manhole
- 8" ACP
- 8" CIP
- 8" DIP
- 8" HDPE
- 8" PVC
- 10" CIP
- 10" DIP
- 10" HDPE
- 12" CIP
- 12" DIP
- 12" HDPE
- 12" PVC
- 12" TCP
- 18" CIP
- 18" RCP
- 21" CIP
- 24" HDPE
- 24" RCP
- 36" HDPE
- Parcel

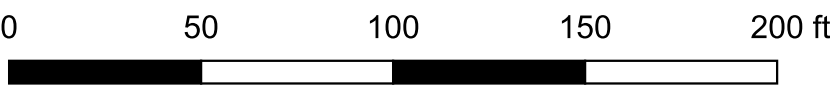

**DETAIL SHEET 31**  
**Storm Sewer System**  
**Margate City**

Atlantic County  
11/17/2020

New Jersey  
Scale 1:50




**REMINGTON & VERNICK ENGINEERS**  
845 NORTH MAIN STREET, PLEASANTVILLE, NJ 08232  
(609) 645-7110, FAX (609) 645-7076, RVE.COM  
Certificate of Authorization: 24 GA 28003300  
*Excellence • Innovation • Service*

REVISIONS				
NO.	DESCRIPTION	DATE	BY	CHK BY
1	Updated GIS per field work	12/5/2023	NL	NP
2	Updated GIS per revisions	12/27/23	JM	NP
3				
4				



SHEET 41

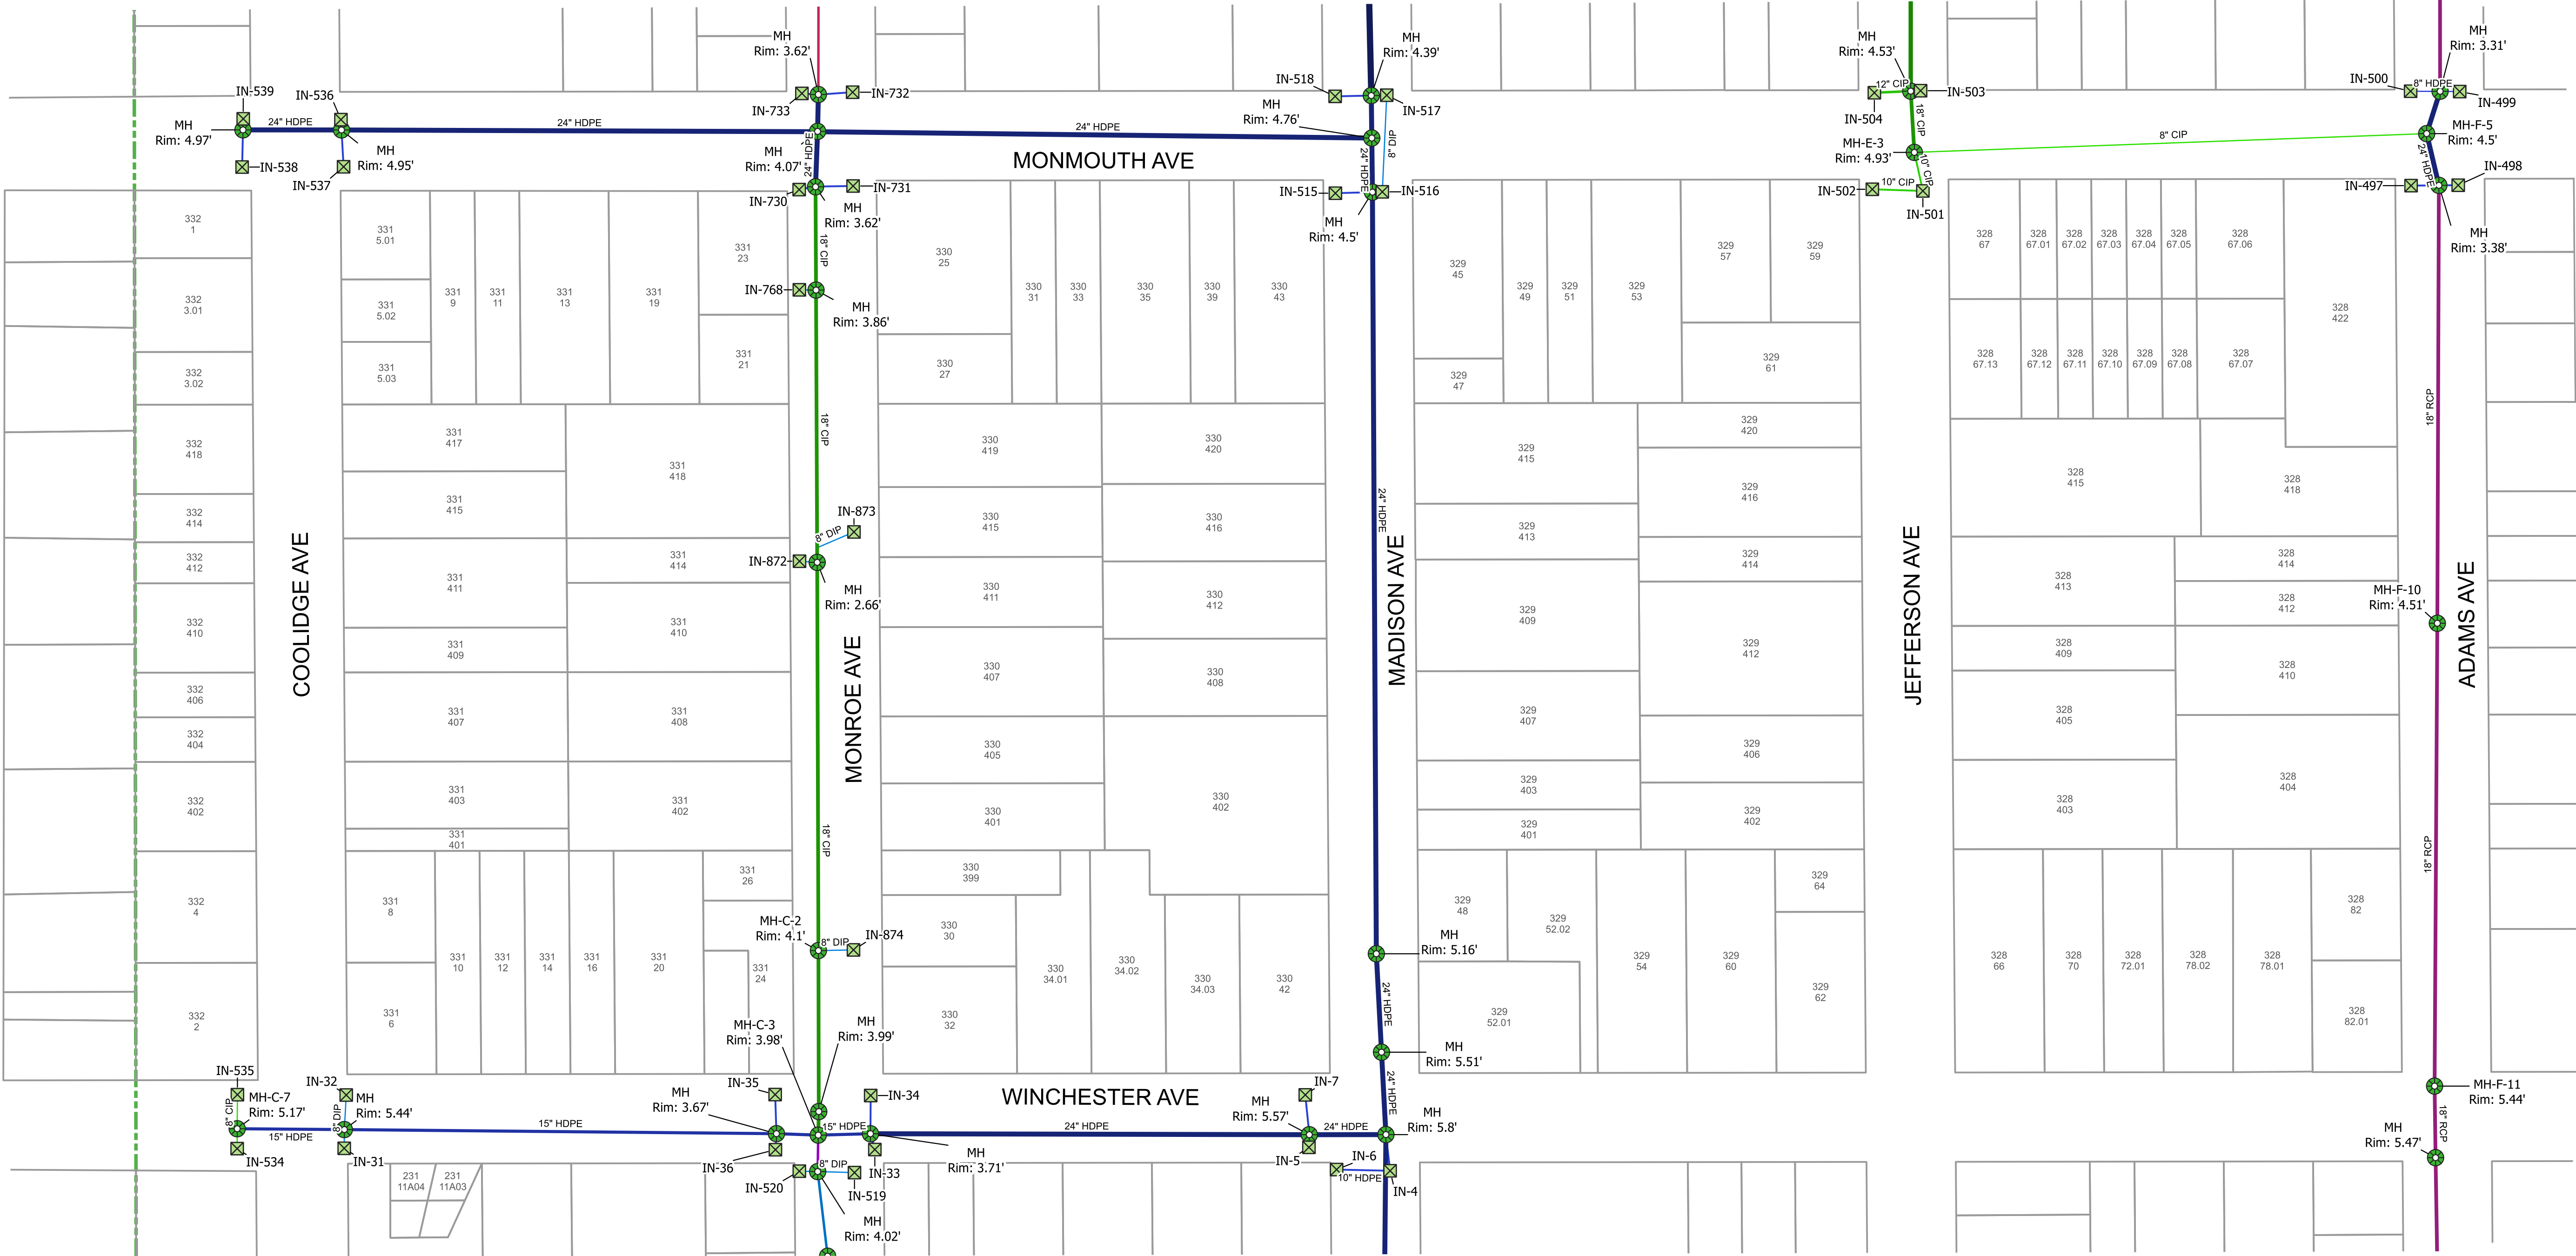

Legend

Inlet

Manhole

8" CIP

8" DIP

8" HDPE

8" PVC

10" CIP

10" HDPE

12" CIP

12" DIP

12" HDPE

12" PVC

12" TCP

15" HDPE

18" CIP

18" RCP

21" CIP

24" HDPE

36" HDPE

Parcel

Municipal Boundary

SHEET 24

DETAIL SHEET 32  
Storm Sewer System  
Margate City


Atlantic County  
11/17/2020

New Jersey  
Scale 1:50




REMINGTON & VERNICK ENGINEERS  
845 NORTH MAIN STREET, PLEASANTVILLE, NJ 08232  
(609) 645-7110, FAX (609) 645-7076, RVE.COM  
Certificate of Authorization: 24 GA 28003300  
Excellence • Innovation • Service

SHEET 32/65

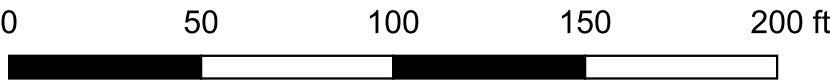

REVISIONS				
NO.	DESCRIPTION	DATE	BY	CHK BY
1	Updated GIS per field work	12/5/2023	NL	NP
2	Updated GIS per revisions	12/27/23	JM	NP
3				
4				

SHEET 42

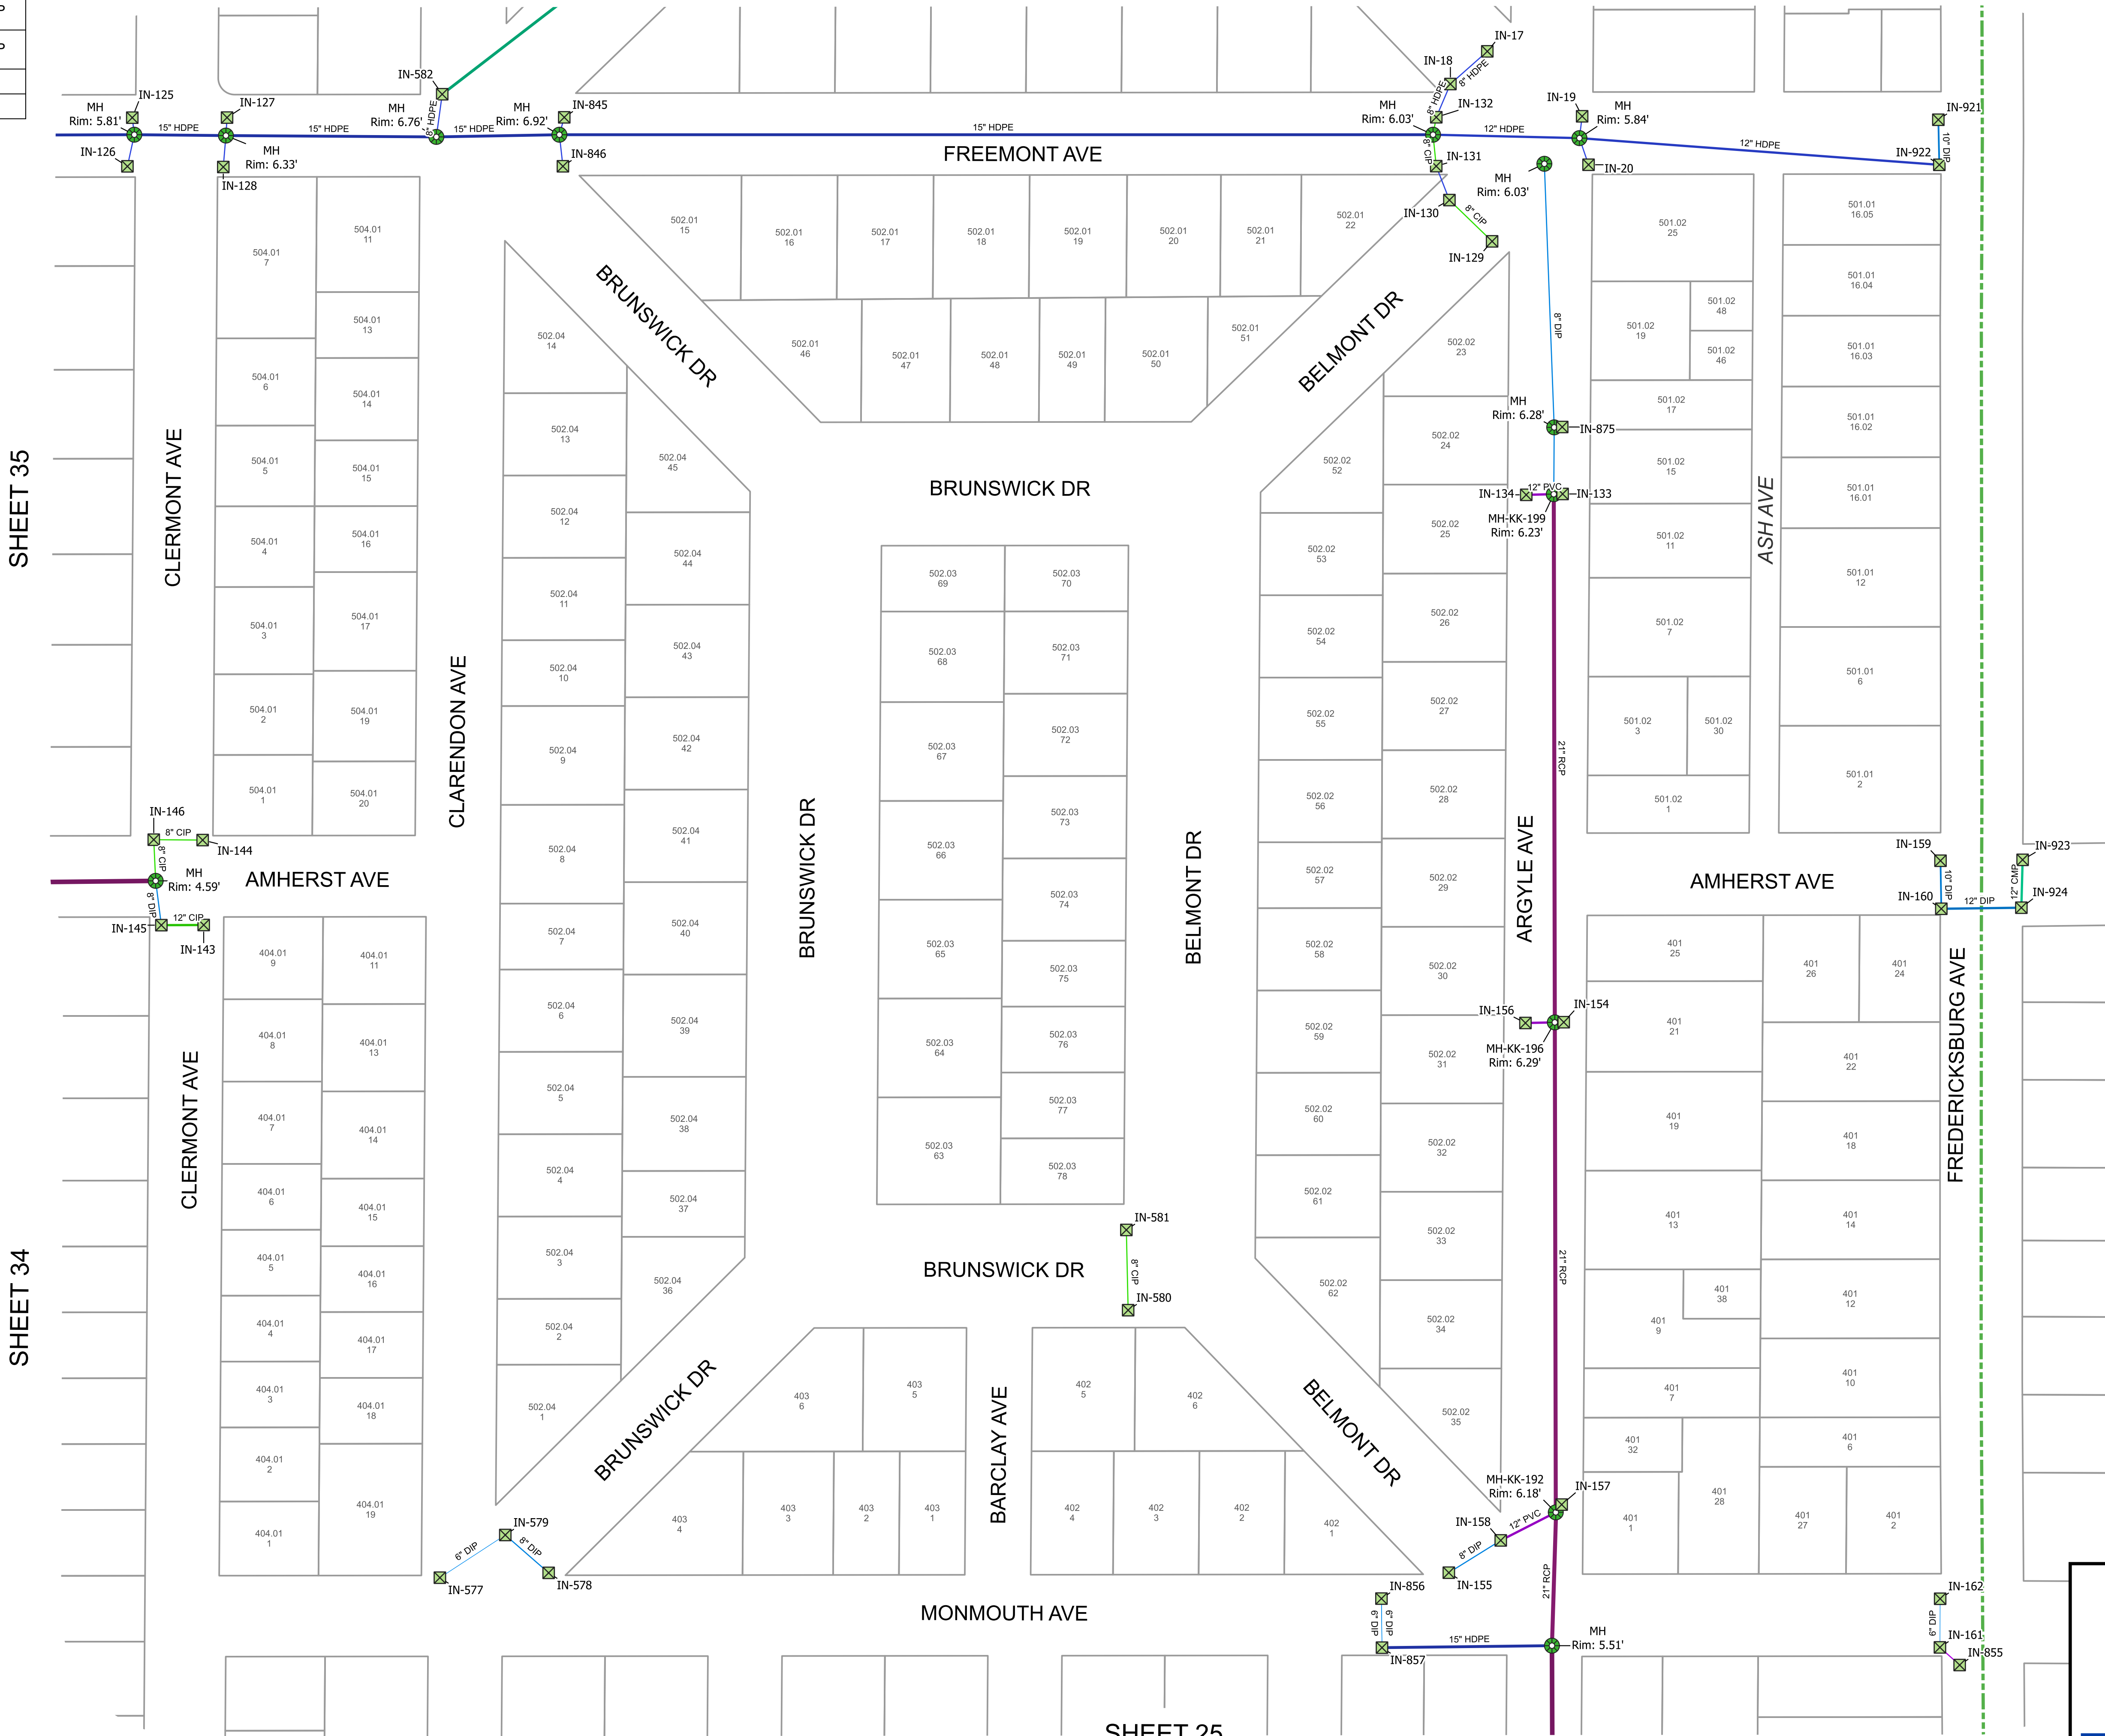

Legend

Inlet

Manhole

6" DIP

8" CIP

8" DIP

8" HDPE

8" PVC

10" DIP

12" CIP

12" CMP

12" DIP

12" HDPE

12" PVC

15" CMP

15" HDPE

21" RCP

24" RCP

Parcel

Municipal Boundary

DETAIL SHEET 33  
Storm Sewer System  
Margate City


Atlantic County  
11/17/2020

New Jersey  
Scale 1:50





REMINGTON & VERNICK ENGINEERS  
845 NORTH MAIN STREET, PLEASANTVILLE, NJ 08232  
(609) 645-7110, FAX (609) 645-7076, RVE.COM  
Certificate of Authorization: 24 GA 28003300  
Excellence • Innovation • Service

SHEET 33/65

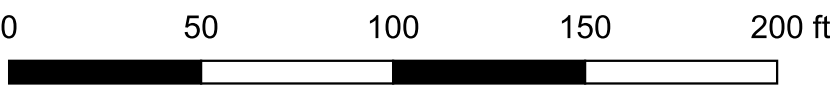


REVISIONS				
NO.	DESCRIPTION	DATE	BY	CHK BY
1	Updated GIS per field work	12/5/2023	NL	NP
2	Updated GIS per revisions	12/27/23	JM	NP
3				
4				

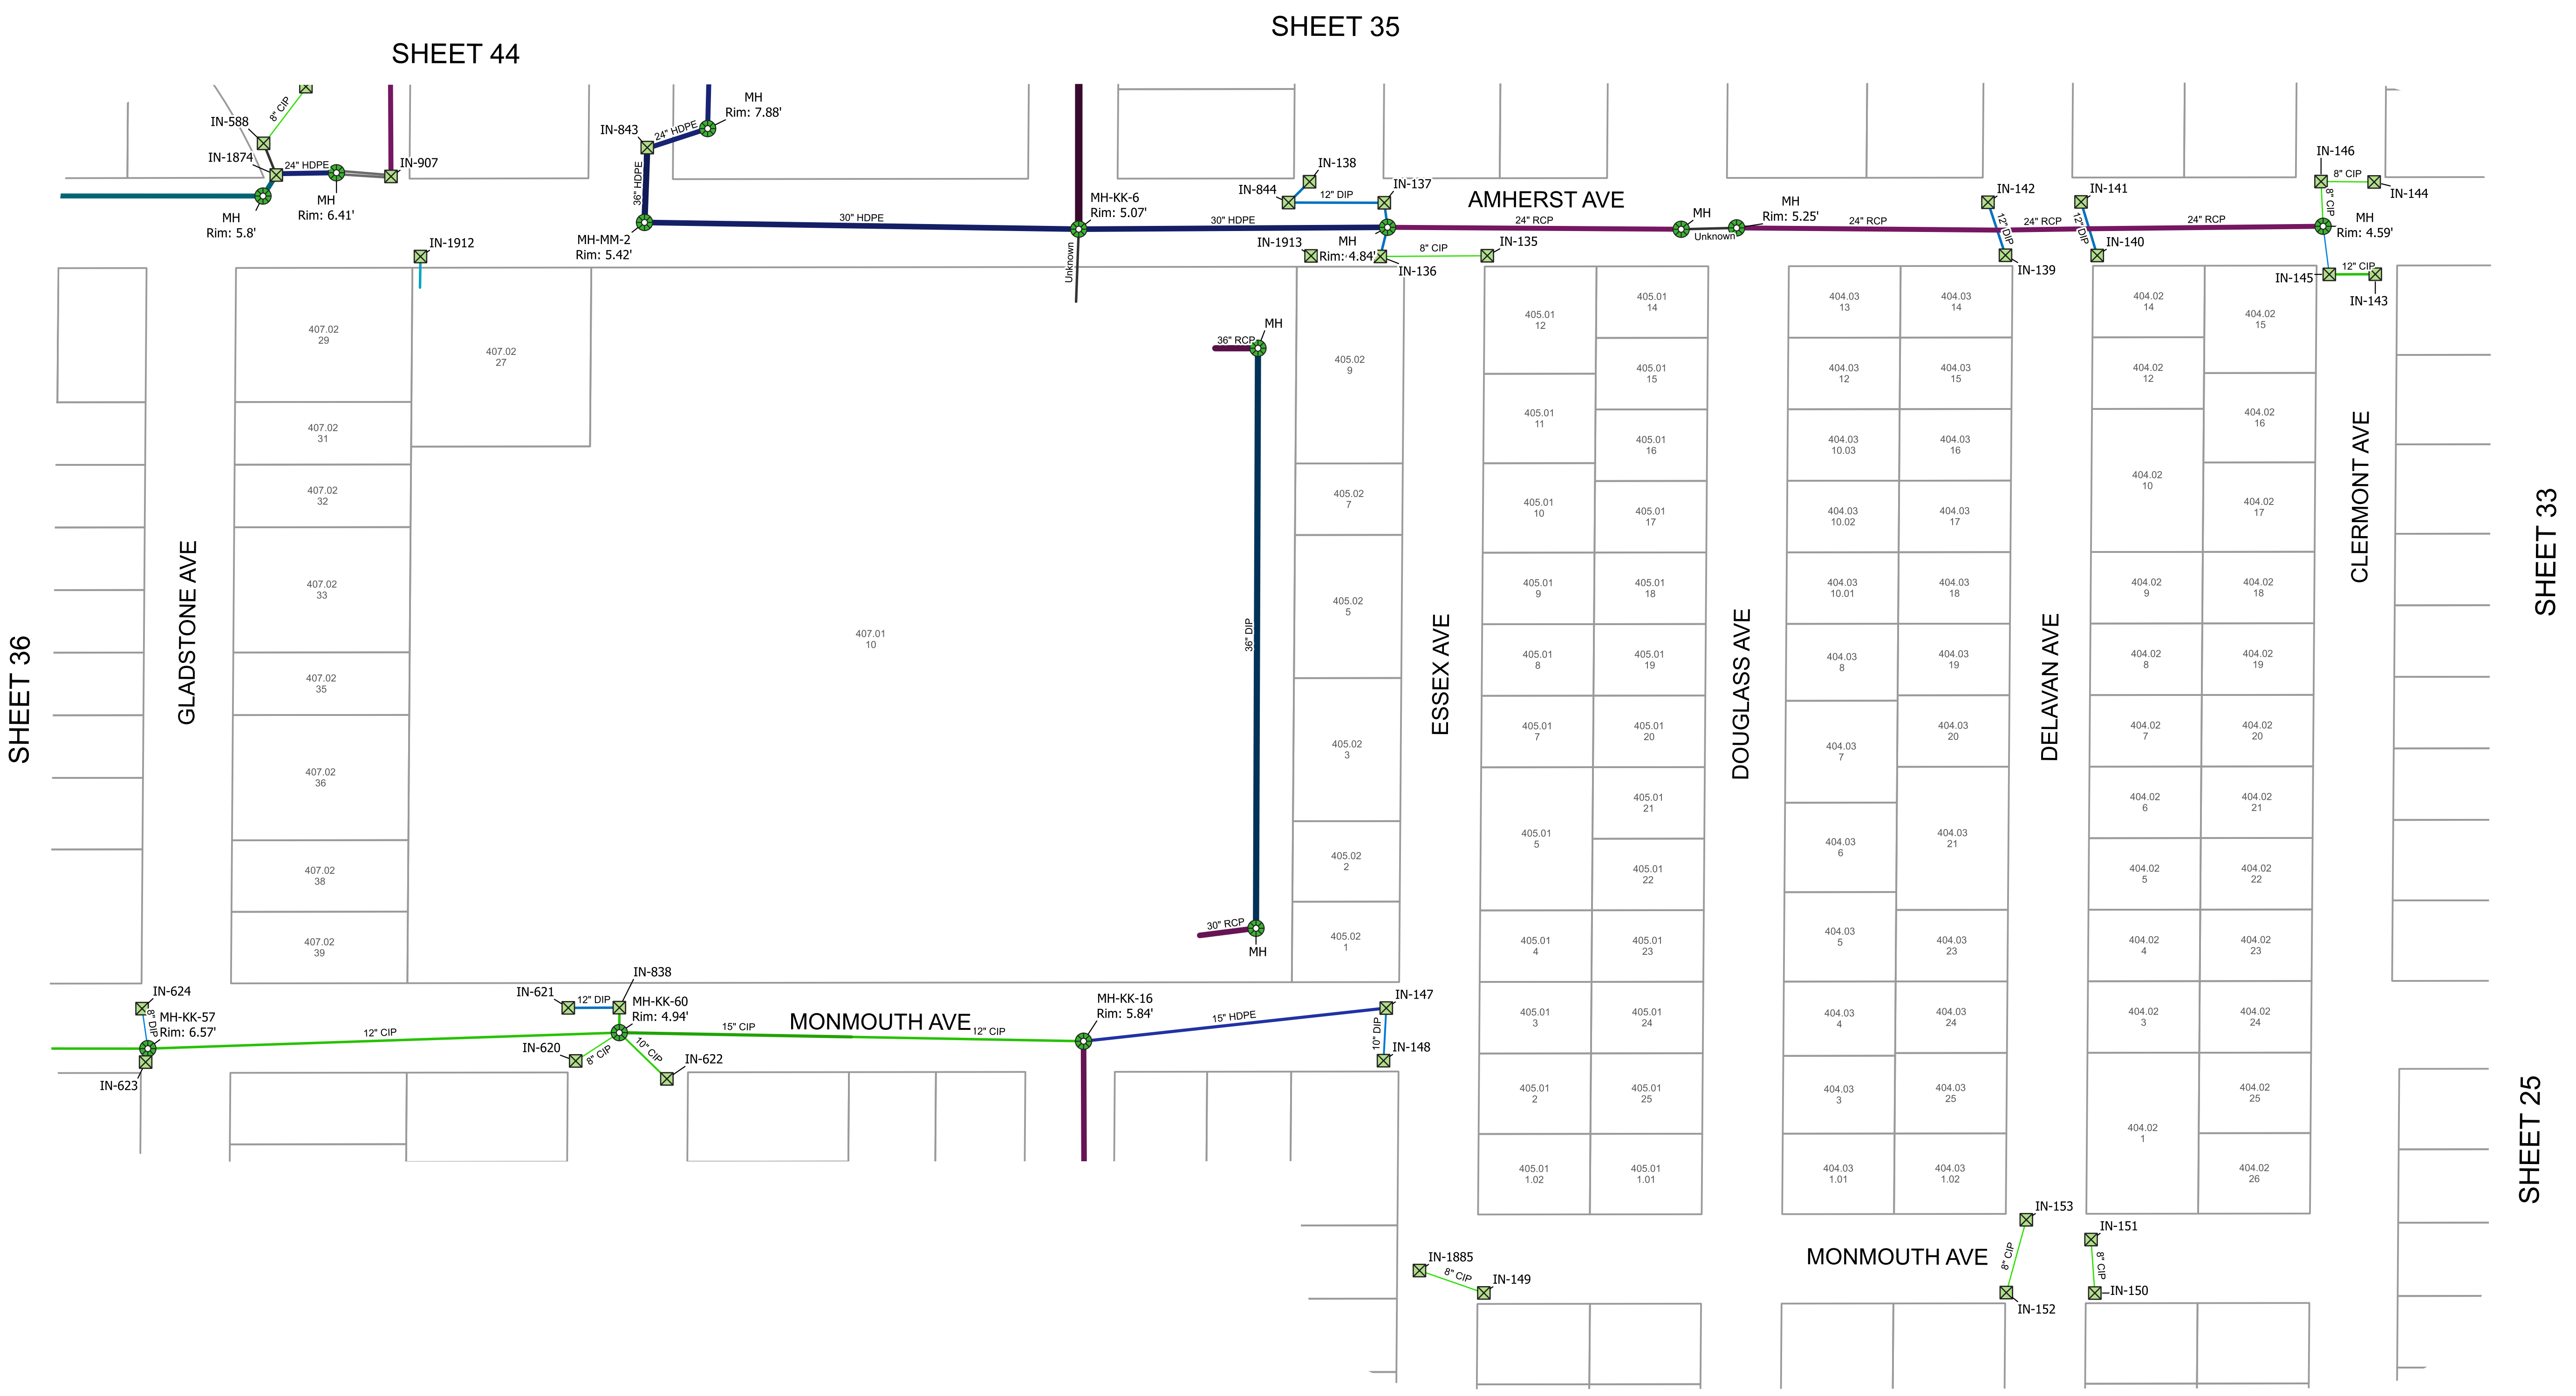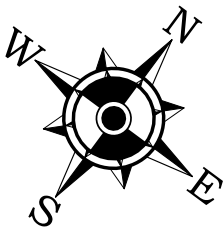

Legend

- Pump Station
- Inlet
- Manhole
- 6" DIP
- 8" CIP
- 8" DIP
- 10" Unknown
- 10" CIP
- 10" DIP
- 12" Unknown
- 12" CIP
- 12" CPP
- 12" DIP
- 12" HDPE
- 15" CIP
- 15" HDPE
- 15" RCP
- 24" Unknown
- 24" ADS
- 24" CIP
- 24" CPP
- 24" HDPE
- 24" RCP
- 30" HDPE
- 30" RCP
- 36" DIP
- 36" HDPE
- 36" RCP
- 48" RCP
- Unknown
- 12" DIP-FM
- Parcel

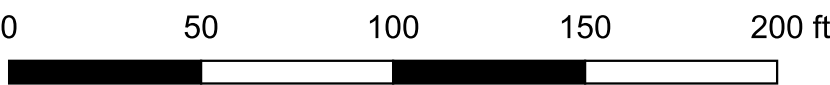

DETAIL SHEET 34

Storm Sewer System


Margate City

Atlantic County11/17/2020New JerseyScale 1:50

RVE

845 NORTH MAIN STREET, PLEASANTVILLE, NJ 08232  
(609) 645-7110, FAX (609) 645-7076, RVE.COM  
Certificate of Authorization: 24 GA 28003300  
Excellence • Innovation • Service

REVISIONS				
NO.	DESCRIPTION	DATE	BY	CHK BY
1	Updated GIS per field work	12/5/2023	NL	NP
2	Updated GIS per revisions	12/27/23	JM	NP
3				
4				

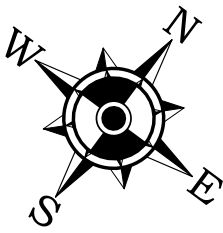

SHEET 43



Legend

Outfall with Check Valve

Pump Station

Inlet

Manhole

8" CIP

8" DIP

8" HDPE

10" Unknown

12" Unknown

12" CIP

12" CPP

12" DIP

15" CMP

15" HDPE

15" RCP

24" ADS

24" CIP

24" CPP

24" HDPE

24" RCP

30" HDPE

36" DIP

36" HDPE

36" RCP

48" RCP

Unknown


12" DIP-FM

Parcel

SHEET 34

SHEET 33

SHEET 44

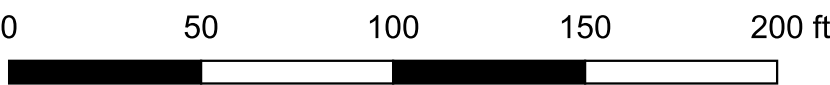

DETAIL SHEET 35  
Storm Sewer System  
Margate City

Atlantic County  
11/17/2020

New Jersey  
Scale 1:50



REMINGTON & VERNICK ENGINEERS  
845 NORTH MAIN STREET, PLEASANTVILLE, NJ 08232  
(609) 645-7110, FAX (609) 645-7076, RVE.COM  
Certificate of Authorization: 24 GA 28003300  
Excellence • Innovation • Service

REVISIONS				
NO.	DESCRIPTION	DATE	BY	CHK BY
1	Updated GIS per field work	12/5/2023	NL	NP
2	Updated GIS per revisions	12/27/23	JM	NP
3				
4				



SHEET 45

SHEET 44

SHEET 37

SHEET 34

SHEET 27



Legend

Pump Station

Inlet

Manhole

6" CIP

6" HDPE

6" PVC

8" CIP

8" DIP

8" TCP

10" Unknown

10" CIP

10" DIP

12" Unknown

12" CIP

12" CMP

12" CPP

12" DIP

12" HDPE

12" RCP

15" CIP

15" HDPE

15" RCP

18" RCP

24" Unknown

24" ADS

24" CIP

24" CPP

24" HDPE

24" RCP

Unknown

12" DIP-FM

Parcel

DETAIL SHEET 36  
Storm Sewer System  
Margate City


Atlantic County  
11/17/2020

New Jersey  
Scale 1:50





REMINGTON & VERNICK ENGINEERS  
845 NORTH MAIN STREET, PLEASANTVILLE, NJ 08232  
(609) 645-7110, FAX (609) 645-7076, RVE.COM  
Certificate of Authorization: 24 GA 28003300  
Excellence • Innovation • Service

SHEET 36/65

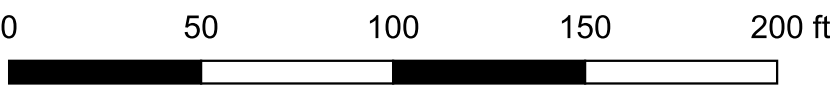

REVISIONS				
NO.	DESCRIPTION	DATE	BY	CHK BY
1	Updated GIS per field work	12/5/2023	NL	NP
2	Updated GIS per revisions	12/27/23	JM	NP
3				
4				

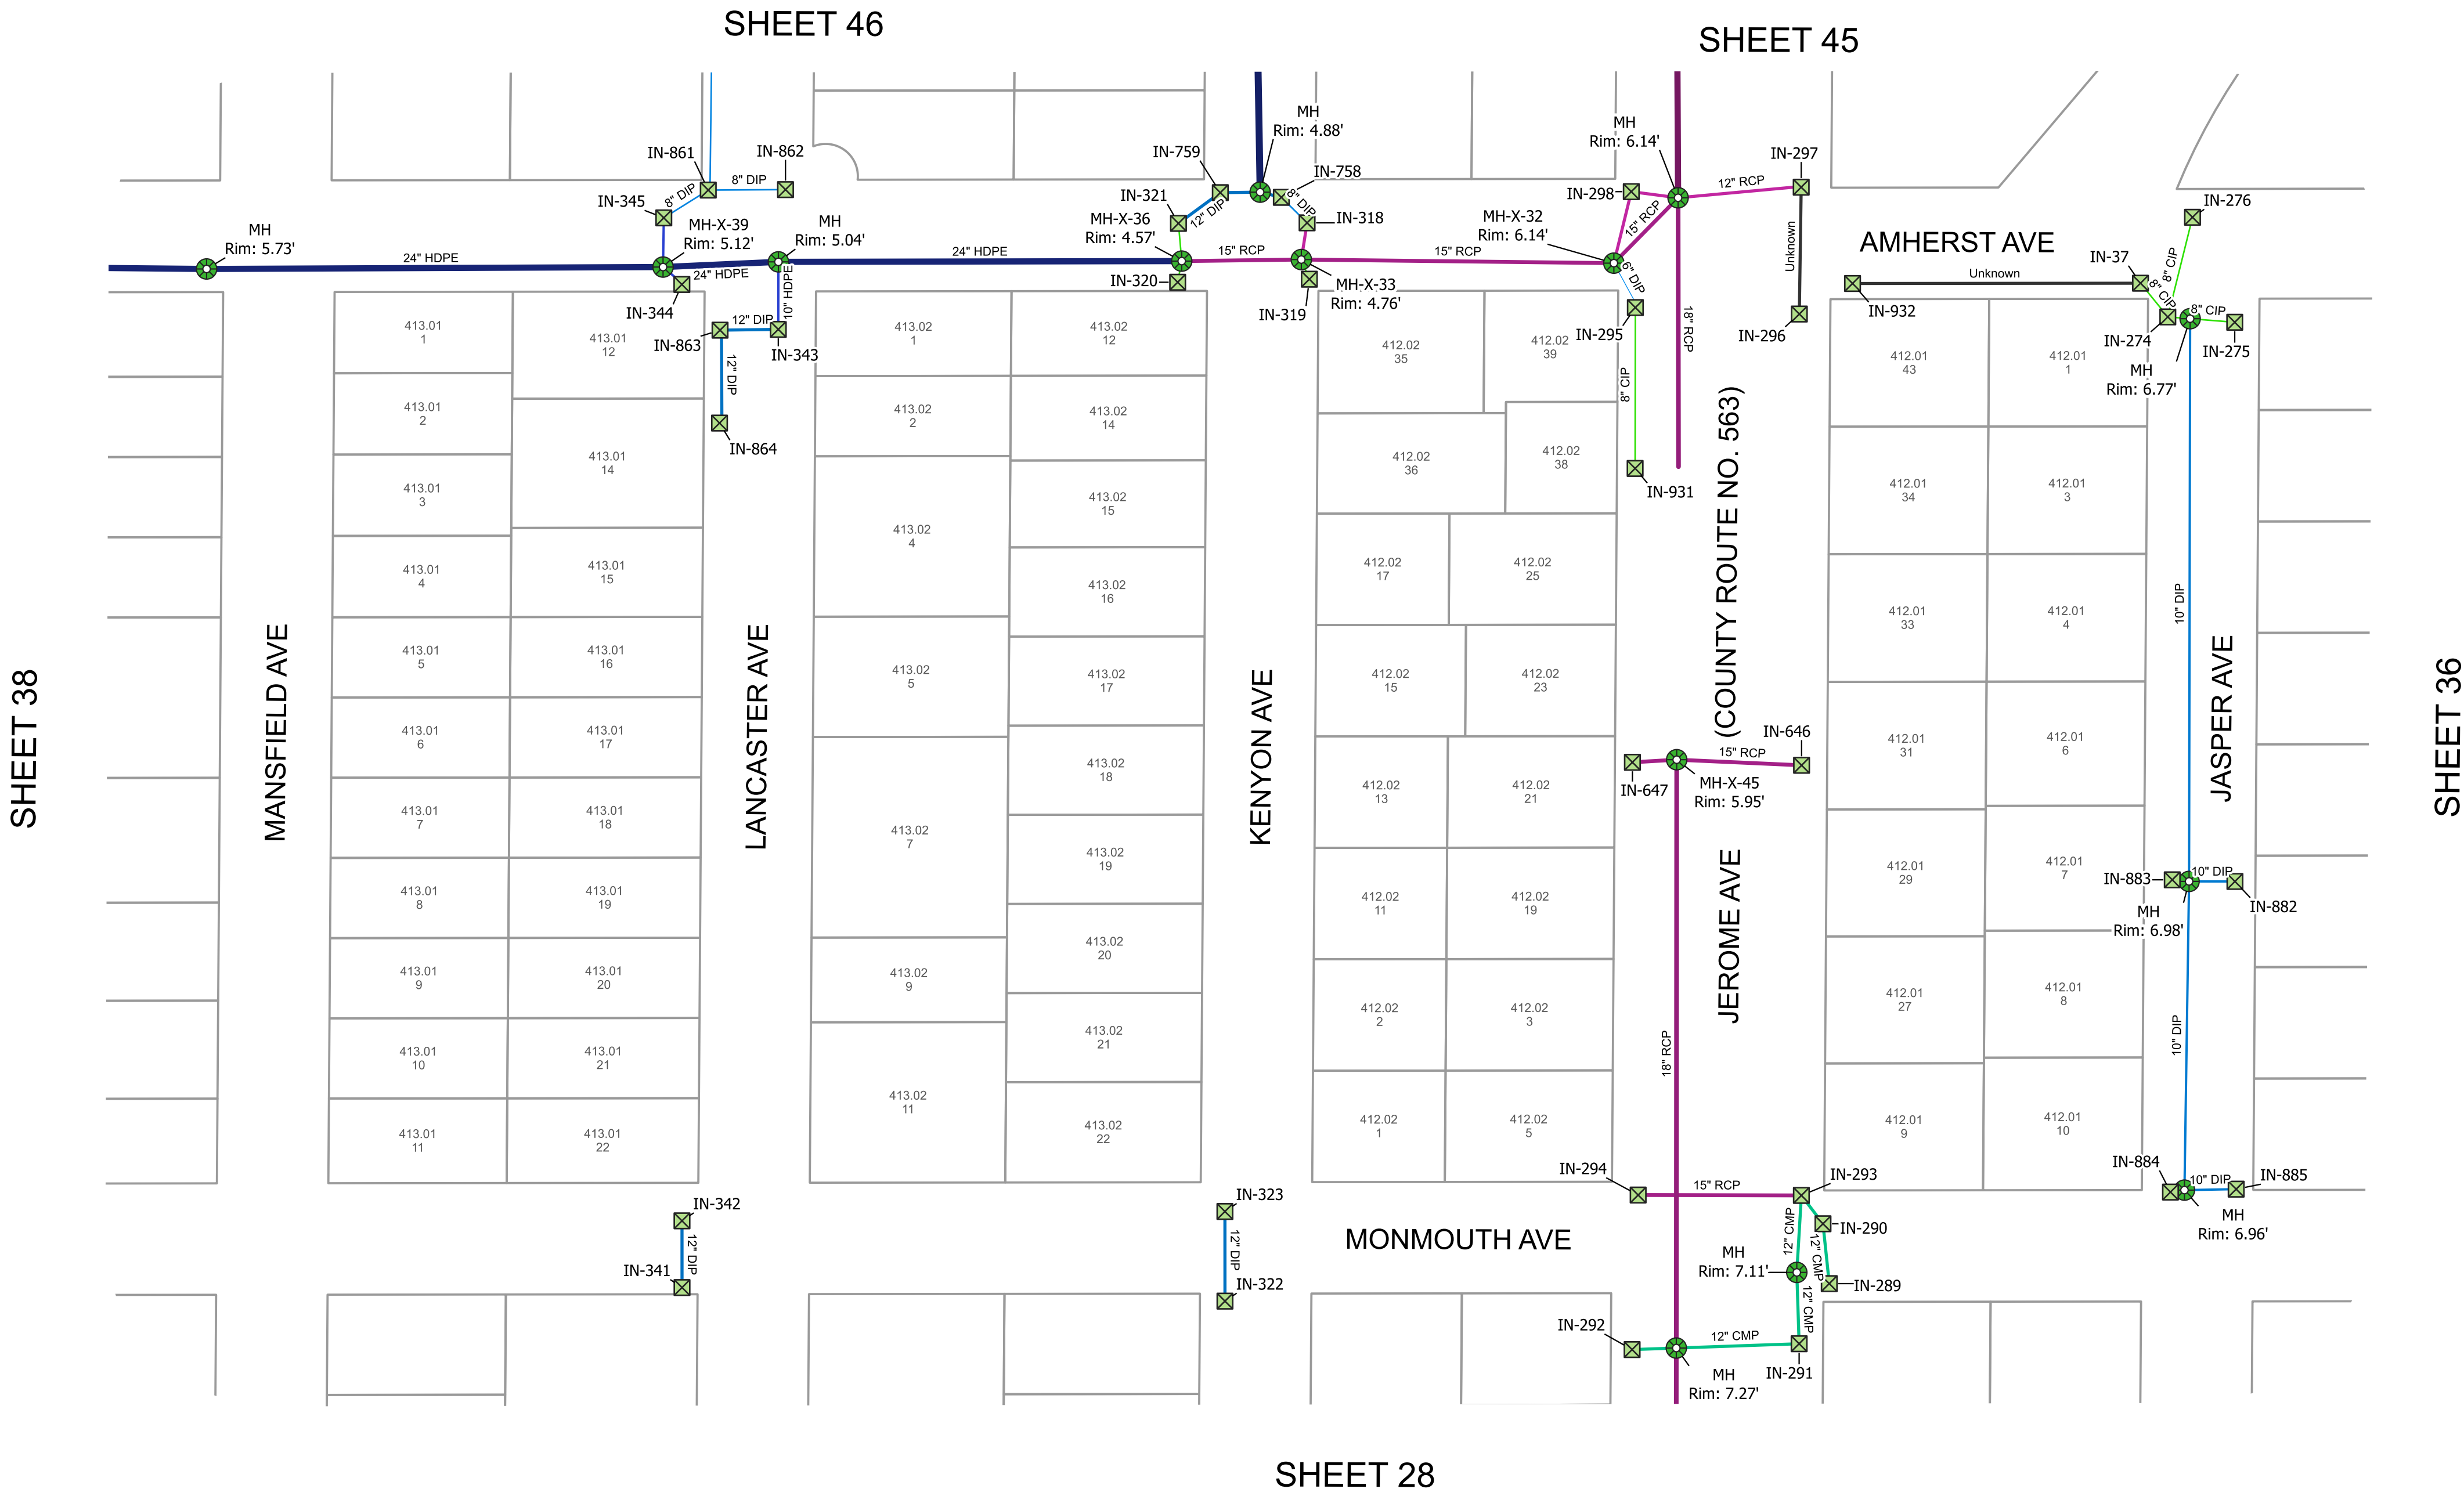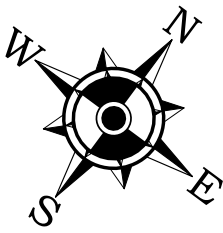

Legend

Inlet

Manhole

6" DIP

6" PVC

8" CIP

8" DIP

10" DIP

10" HDPE

12" CMP

12" DIP

12" HDPE

12" RCP

15" HDPE

15" RCP

18" CIP

18" RCP

24" HDPE

24" RCP

30" HDPE

Unknown

Parcel

DETAIL SHEET 37

Storm Sewer System

Margate City

Atlantic County

11/17/2020

New Jersey

Scale 1:50

REMINGTON & VERNICK ENGINEERS


845 NORTH MAIN STREET, PLEASANTVILLE, NJ 08232

(609) 645-7110, FAX (609) 645-7076, RVE.COM

Certificate of Authorization: 24 GA 28003300

Excellence • Innovation • Service

REVISIONS				
NO.	DESCRIPTION	DATE	BY	CHK BY
1	Updated GIS per field work	12/5/2023	NL	NP
2	Updated GIS per revisions	12/27/23	JM	NP
3				
4				

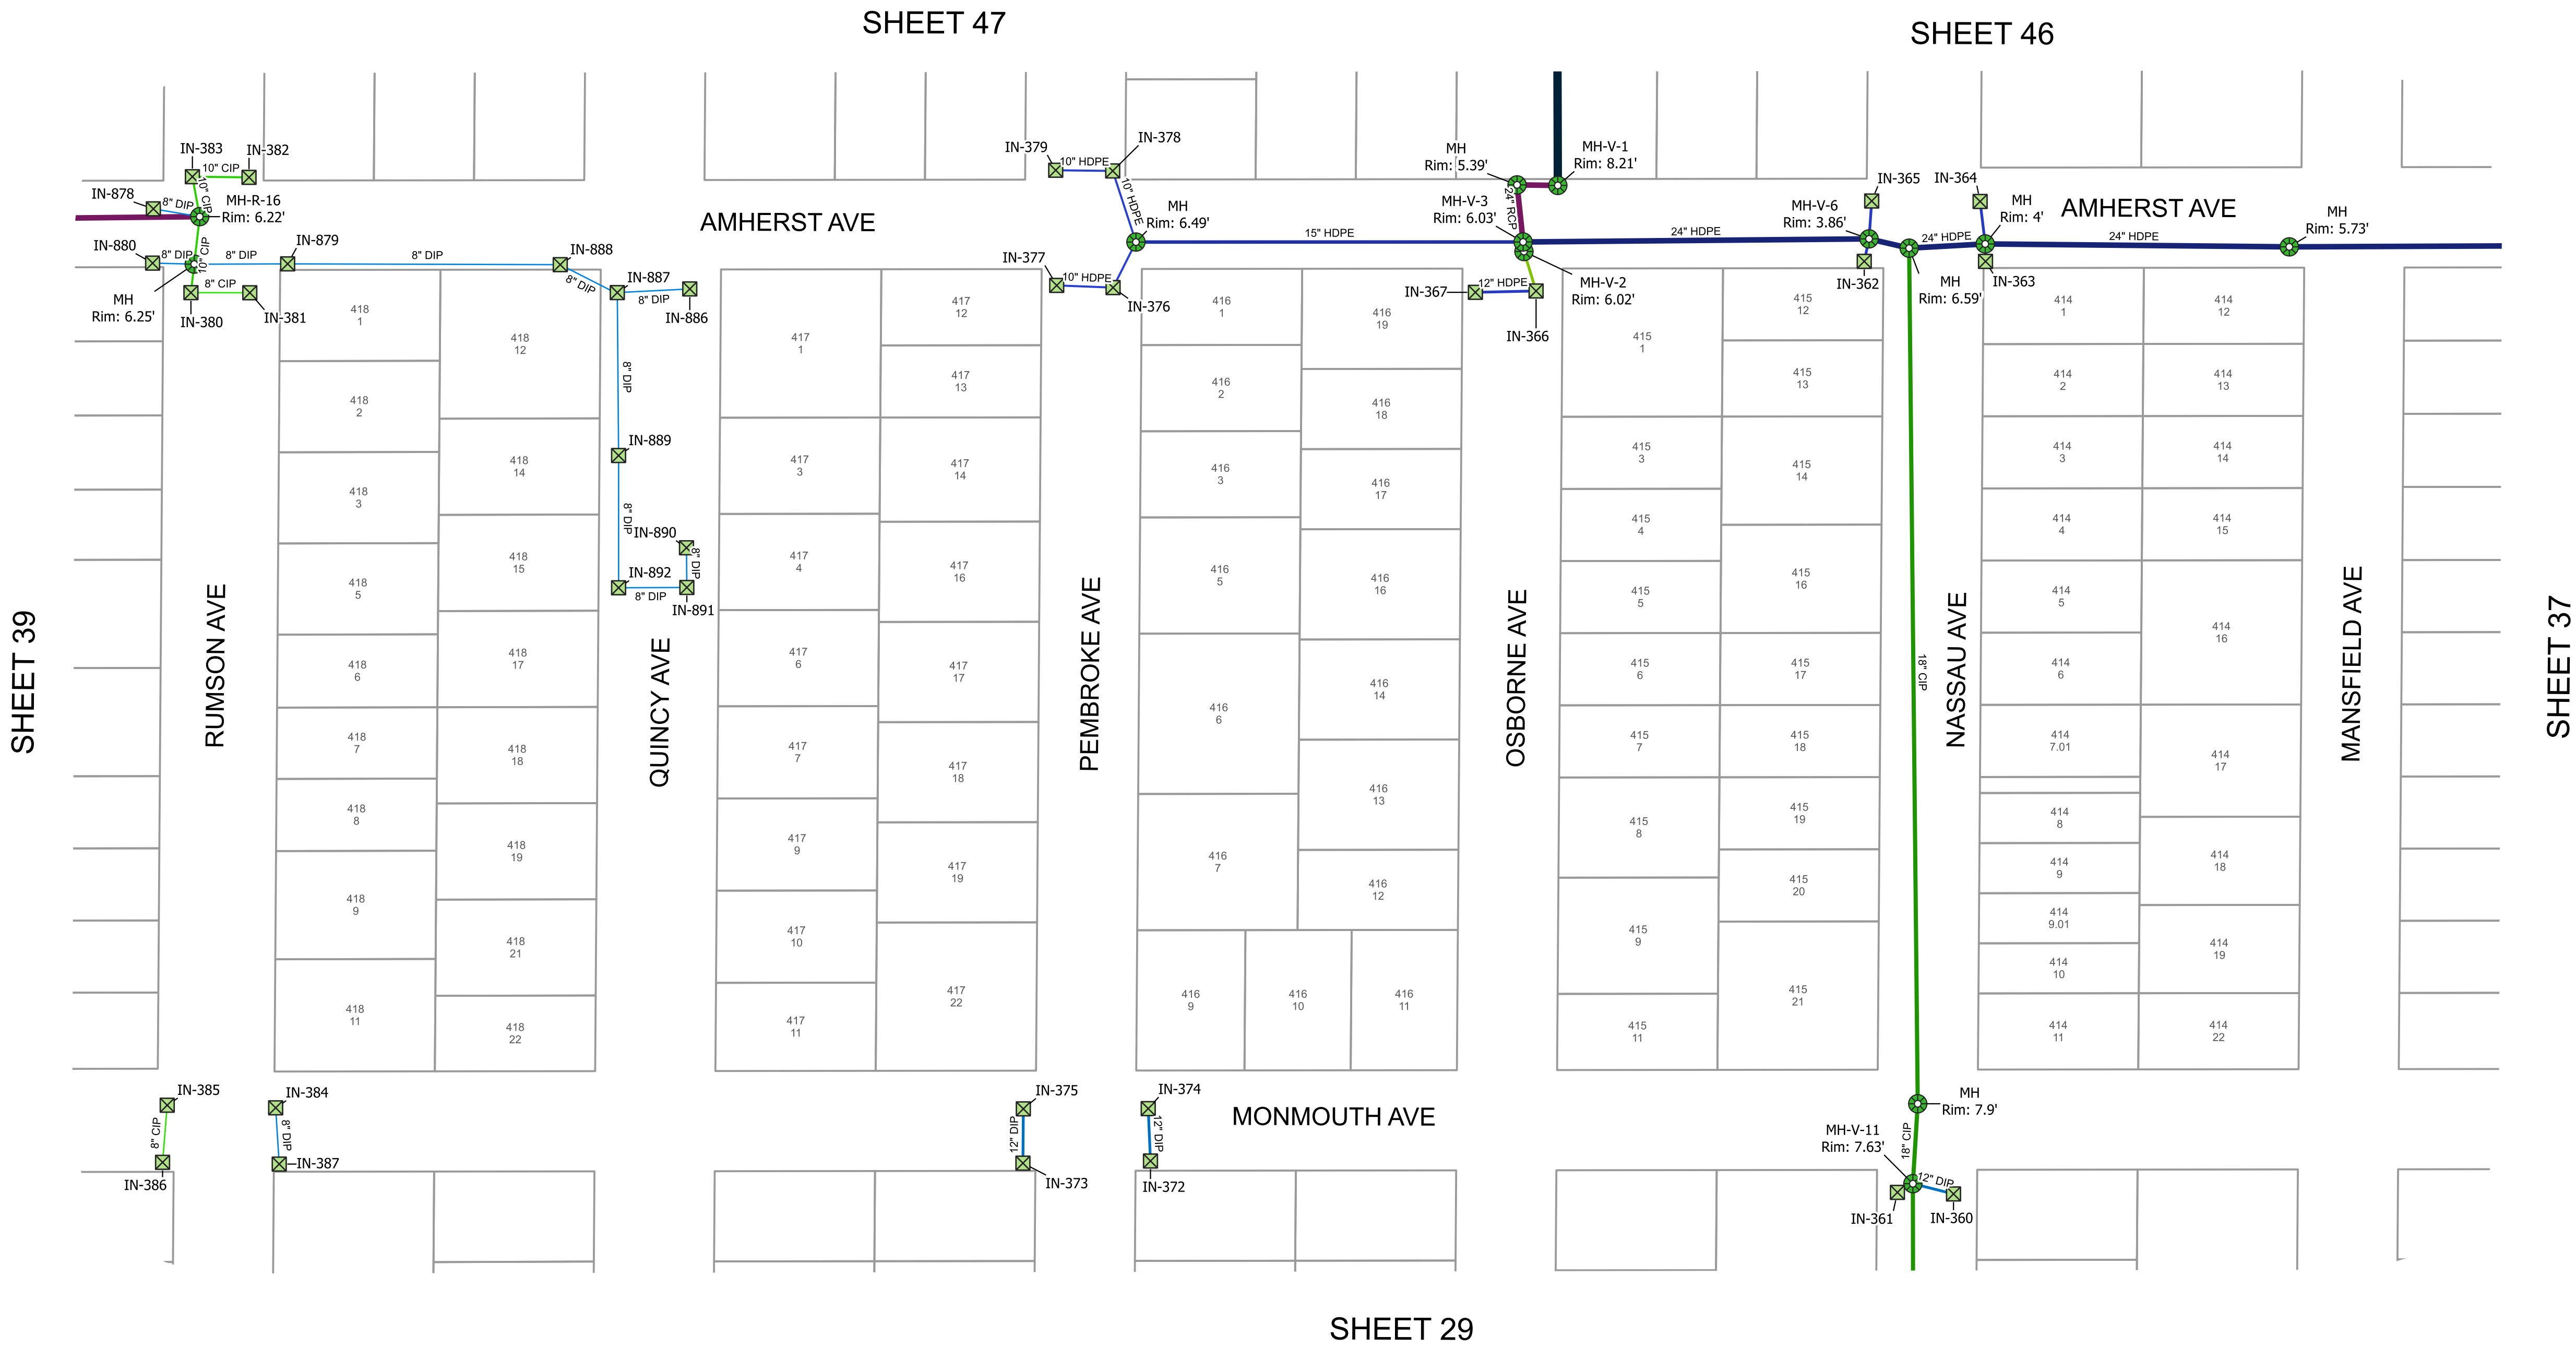

Legend

Outfall with Check Valve

Outfall without Check Valve

Inlet

Manhole

8" CIP

8" DIP

8" PVC

10" CIP

10" HDPE

12" CCP

12" DIP

12" HDPE

15" HDPE

18" CIP

24" HDPE

24" RCP

36" RCP

42" RCP

48" DIP

Parcel



DETAIL SHEET 38

Storm Sewer System

Margate City

Atlantic County

11/17/2020

New Jersey

Scale 1:50

REMINGTON & VERNICK ENGINEERS

845 NORTH MAIN STREET, PLEASANTVILLE, NJ 08232

(609) 645-7110, FAX (609) 645-7076, RVE.COM

Certificate of Authorization: 24 GA 28003300

Excellence • Innovation • Service

REVISIONS				
NO.	DESCRIPTION	DATE	BY	CHK BY
1	Updated GIS per field work	12/5/2023	NL	NP
2	Updated GIS per revisions	12/27/23	JM	NP
3				
4				



Legend

Outfall without Check Valve

Inlet

Manhole

8" ACP

8" CIP

8" DIP

8" PVC

8" RCP

10" CIP

10" DIP

10" HDPE

10" IP

10" PVC

12" DIP

12" HDPE

12" PVC

12" RCP

15" RCP


18" RCP

24" RCP

36" RCP

42" RCP

Parcel

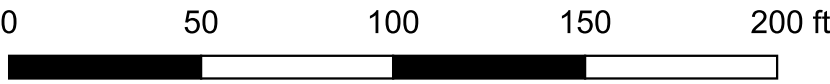

DETAIL SHEET 39

Storm Sewer System

Margate City

Atlantic County

11/17/2020

New Jersey

Scale 1:50

RVE

1901

REMINGTON & VERNICK ENGINEERS



845 NORTH MAIN STREET, PLEASANTVILLE, NJ 08232

(609) 645-7110, FAX (609) 645-7076, RVE.COM

Certificate of Authorization: 24 GA 28003300


Excellence • Innovation • Service

REVISIONS				
NO.	DESCRIPTION	DATE	BY	CHK BY
1	Updated GIS per field work	12/5/2023	NL	NP
2	Updated GIS per revisions	12/27/23	JM	NP
3				
4				

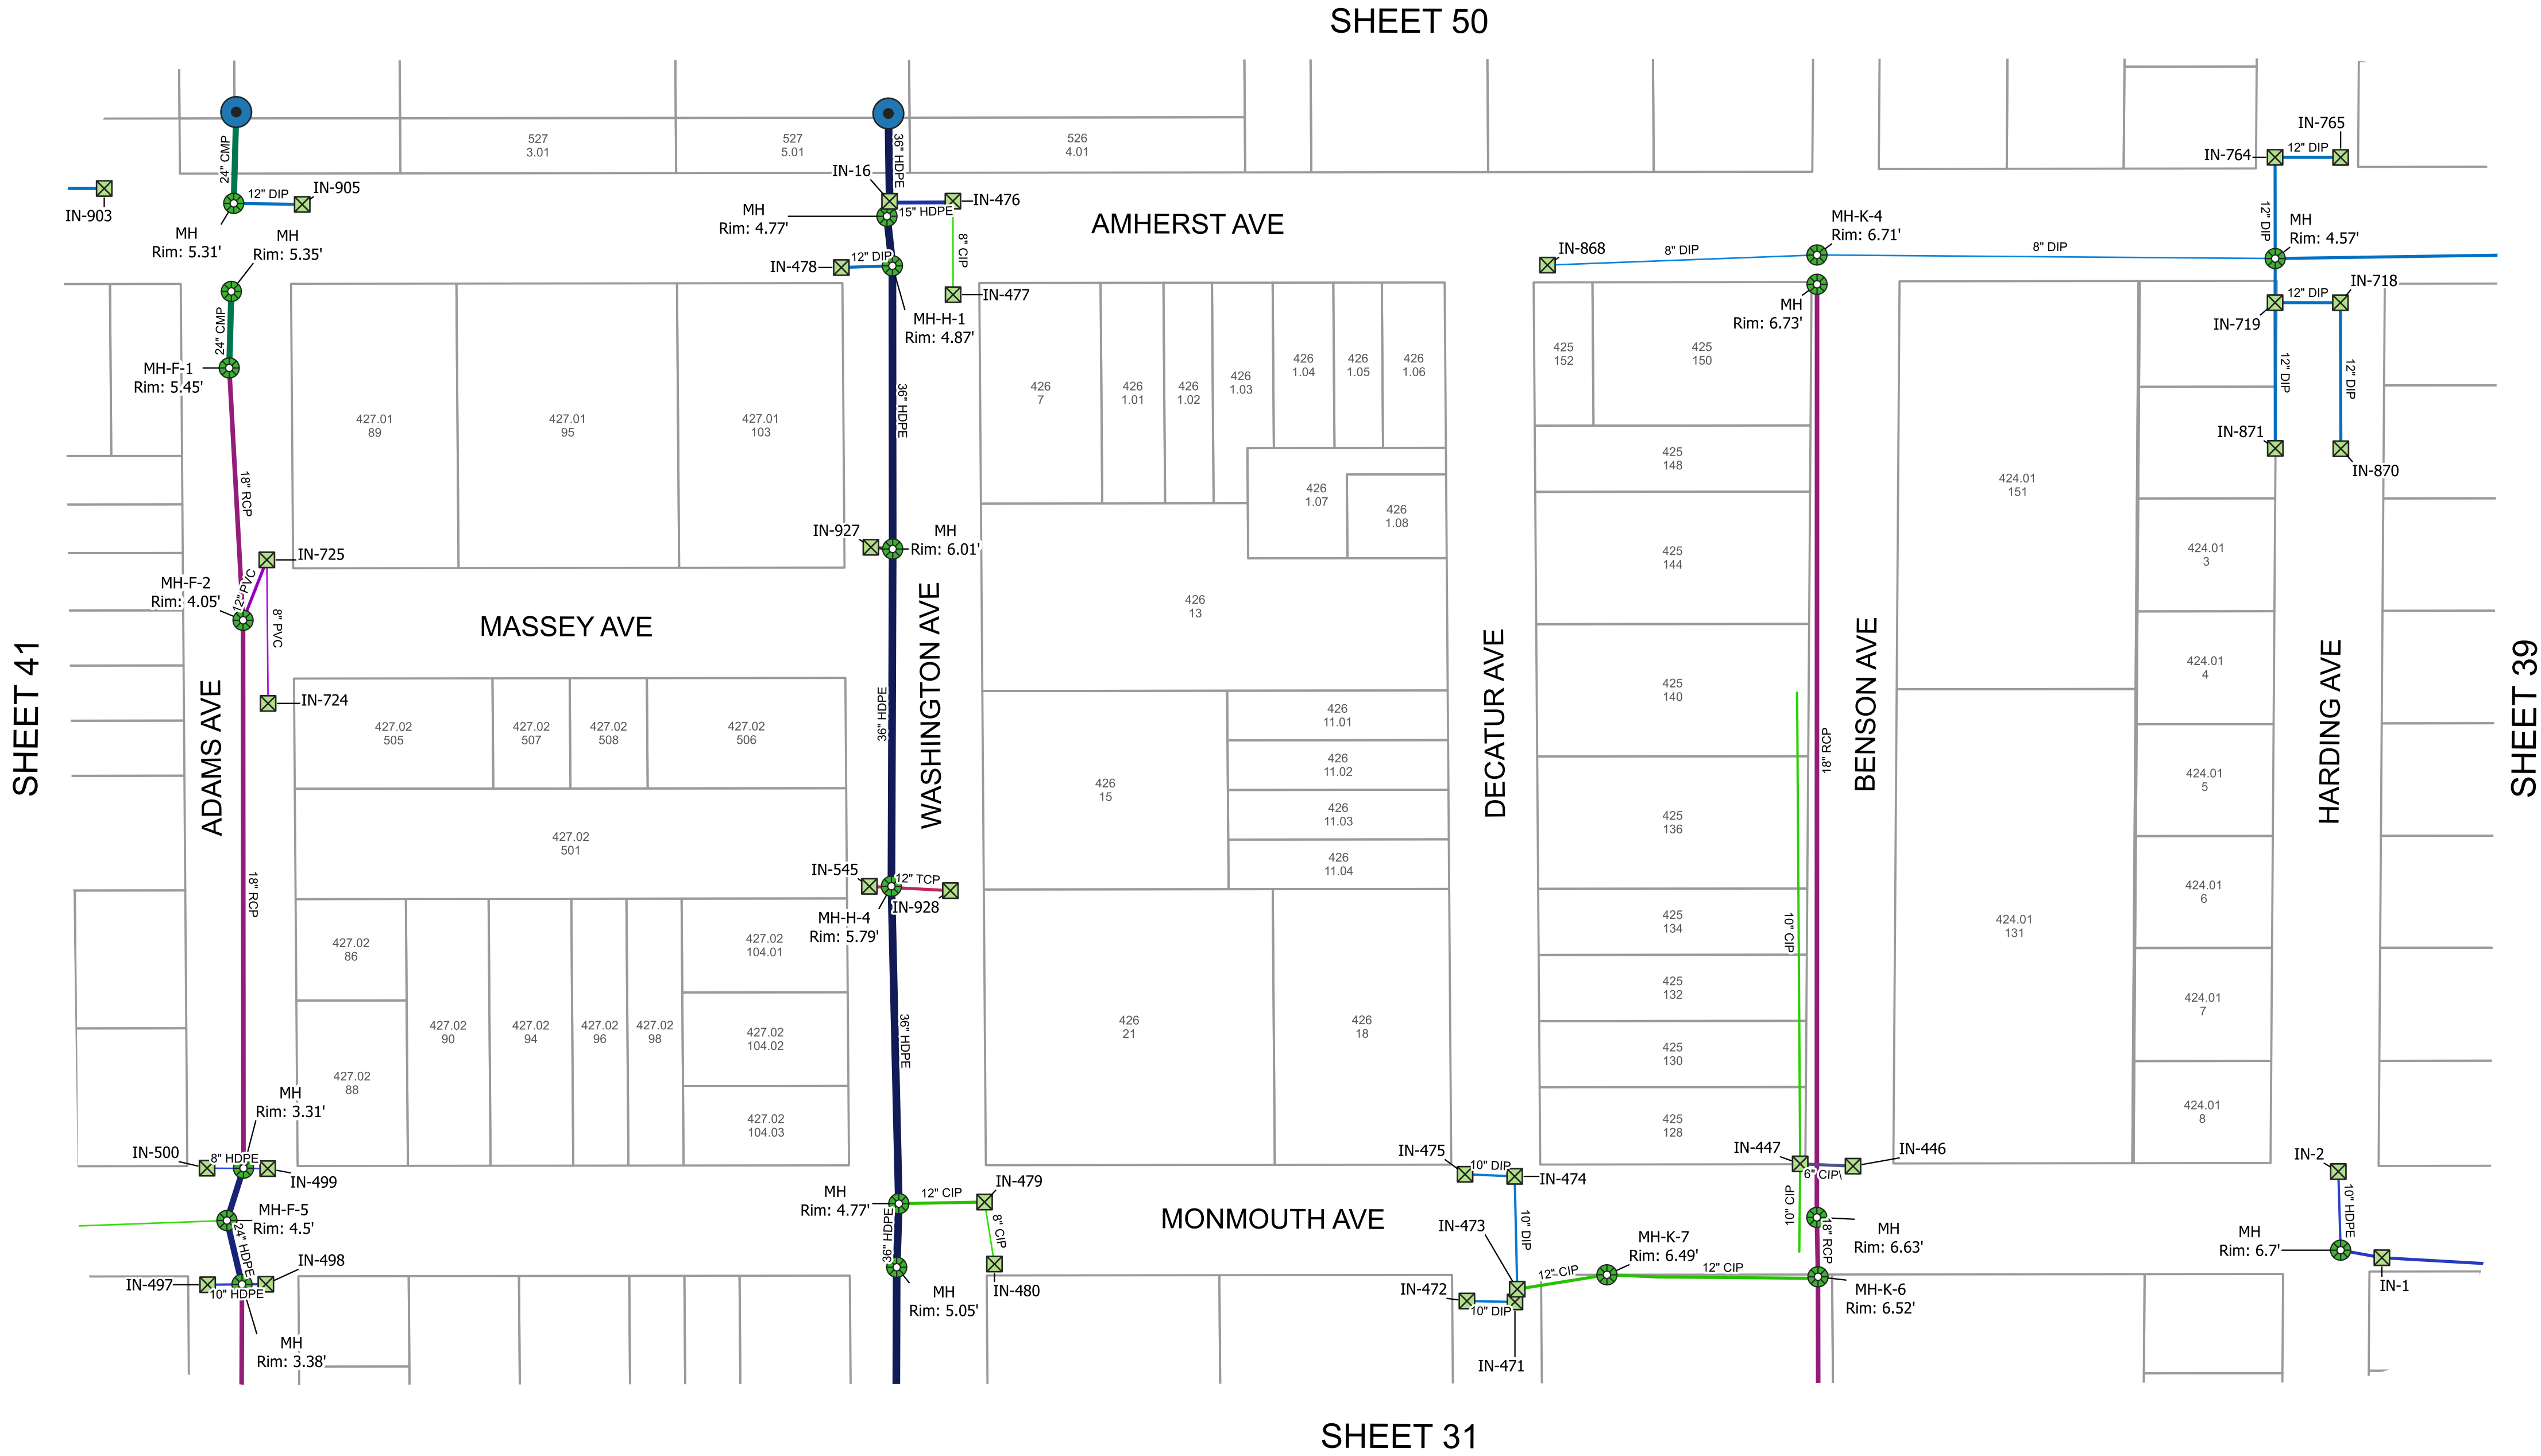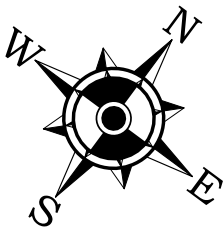

Legend

- Outfall with Check Valve
- Inlet
- Manhole
- 8" ACP
- 8" CIP
- 8" DIP
- 8" HDPE
- 8" PVC
- 8" RCP
- 10" CIP
- 10" DIP
- 10" HDPE
- 12" CIP
- 12" DIP
- 12" HDPE
- 12" PVC
- 12" TCP
- 15" HDPE
- 15" RCP
- 18" CIP
- 18" RCP
- 21" CIP
- 24" CMP
- 24" HDPE
- 36" HDPE
- Unknown
- Parcel
- Municipal Boundary

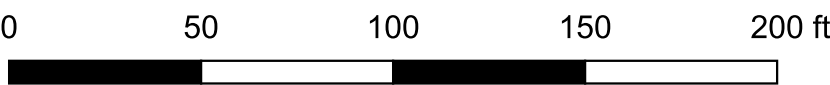

DETAIL SHEET 40  
Storm Sewer System  
Margate City

Atlantic County  
11/17/2020  
New Jersey  
Scale 1:50




REMINGTON & VERNICK ENGINEERS  
845 NORTH MAIN STREET, PLEASANTVILLE, NJ 08232  
(609) 645-7110, FAX (609) 645-7076, RVE.COM  
Certificate of Authorization: 24 GA 28003300  
Excellence • Innovation • Service

REVISIONS				
NO.	DESCRIPTION	DATE	BY	CHK BY
1	Updated GIS per field work	12/5/2023	NL	NP
2	Updated GIS per revisions	12/27/23	JM	NP
3				
4				



SHEET 51

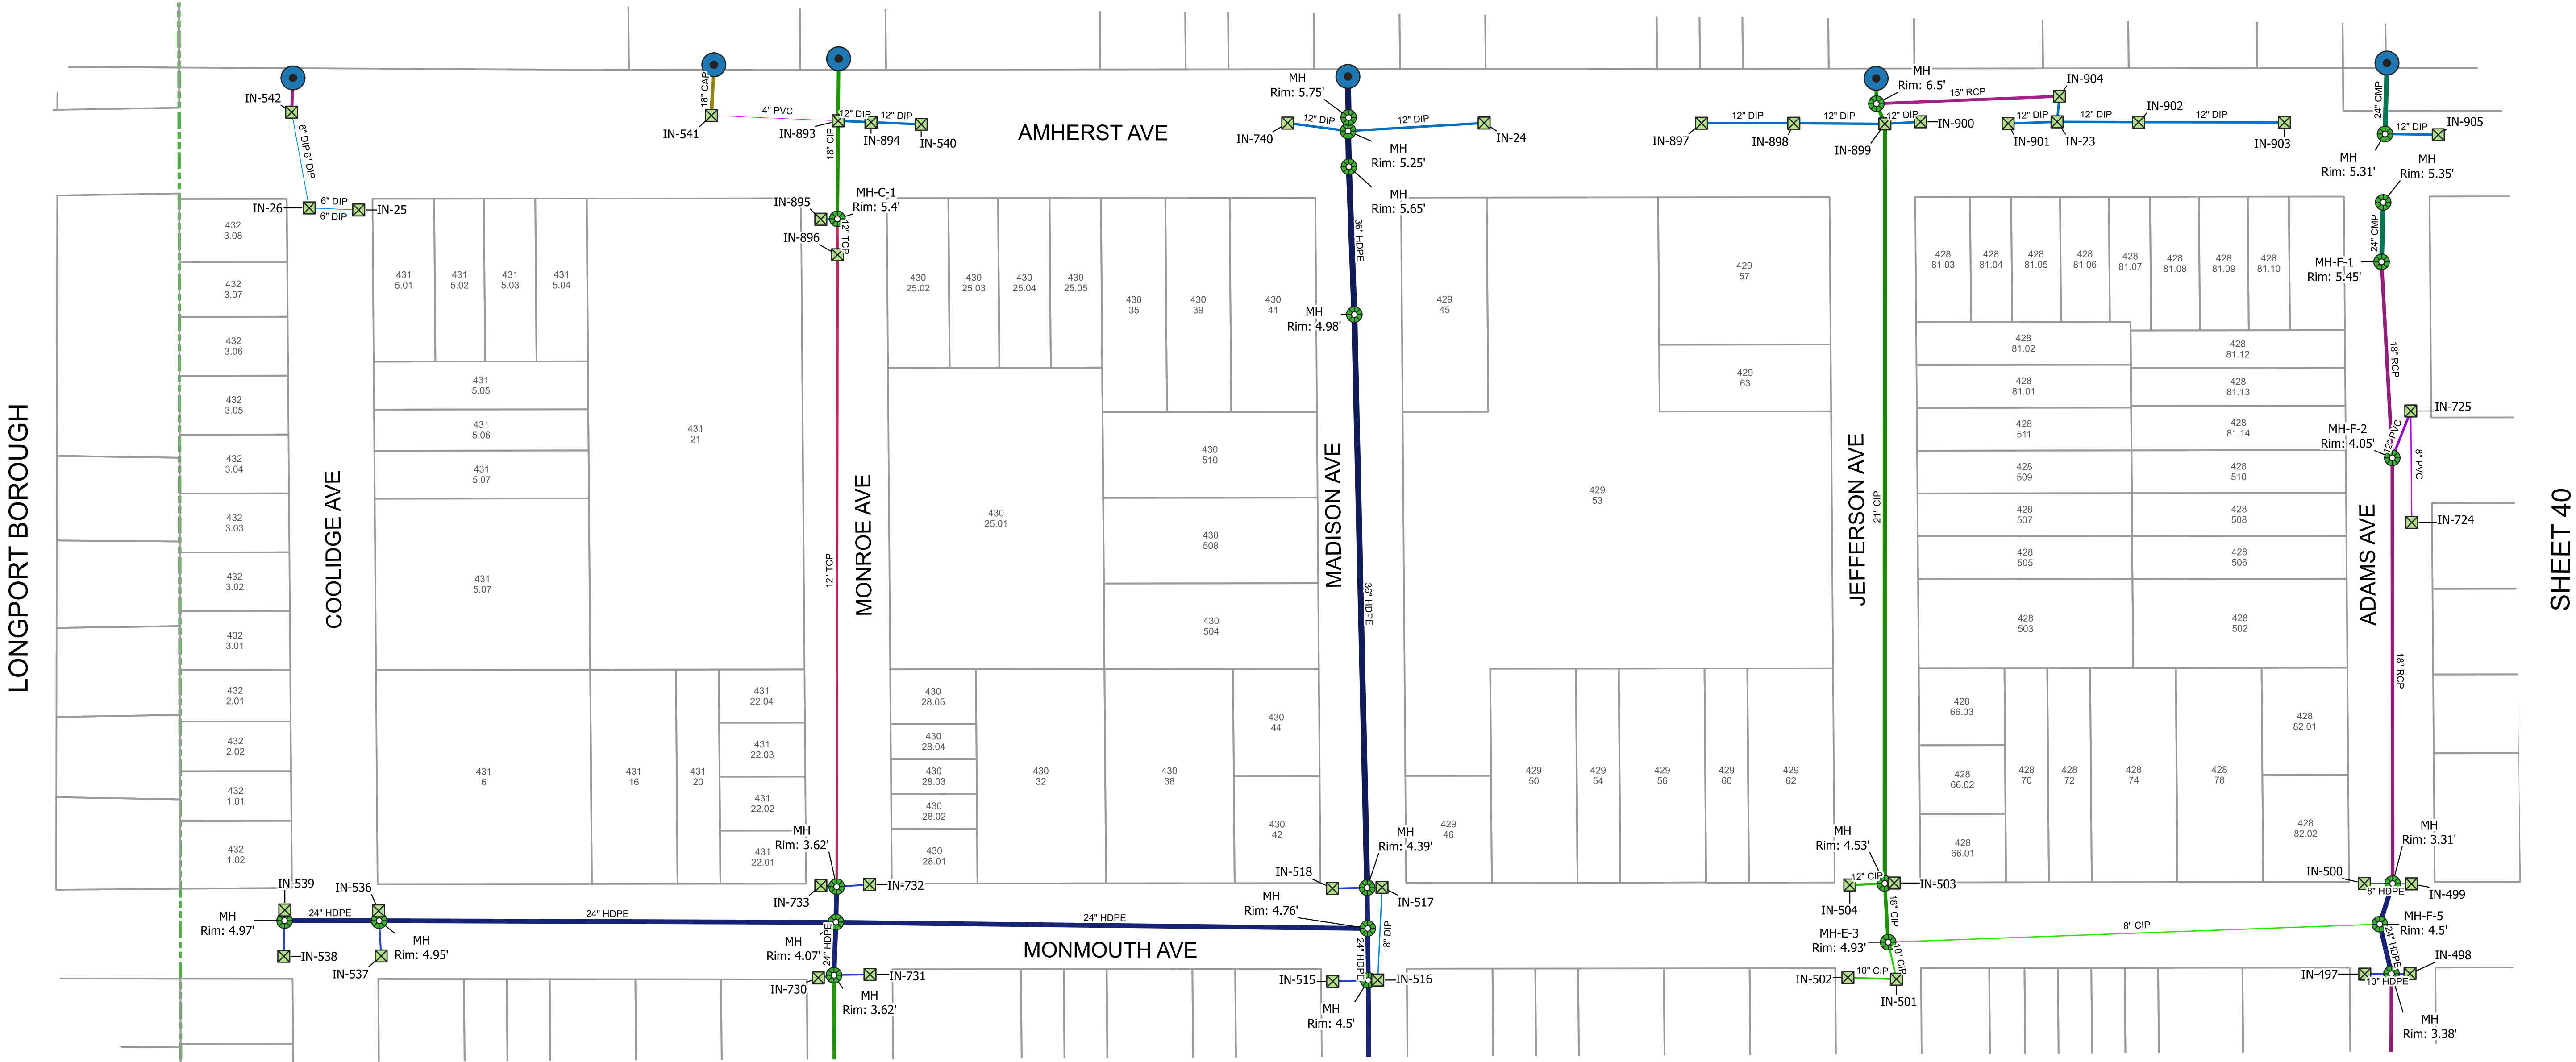

Legend

- Outfall with Check Valve
- Inlet
- Manhole
- 4" PVC
- 6" DIP
- 8" CIP
- 8" DIP
- 8" HDPE
- 8" PVC
- 10" CIP
- 10" HDPE
- 12" CIP
- 12" DIP
- 12" PVC
- 12" TCP
- 15" RCP
- 18" CAP
- 18" CIP
- 18" RCP
- 21" CIP
- 24" CMP
- 24" HDPE
- 36" HDPE
- Parcel
- Municipal Boundary

SHEET 32

DETAIL SHEET 41  
Storm Sewer System  
Margate City


Atlantic County  
11/17/2020

New Jersey  
Scale 1:50




REMINGTON & VERNICK ENGINEERS  
845 NORTH MAIN STREET, PLEASANTVILLE, NJ 08232  
(609) 645-7110, FAX (609) 645-7076, RVE.COM  
Certificate of Authorization: 24 GA 28003300  
Excellence • Innovation • Service

SHEET 41/65

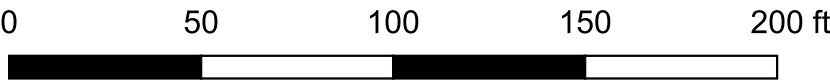




REVISIONS				
NO.	DESCRIPTION	DATE	BY	CHK BY
1	Updated GIS per field work	12/5/2023	NL	NP
2	Updated GIS per revisions	12/27/23	JM	NP
3				
4				

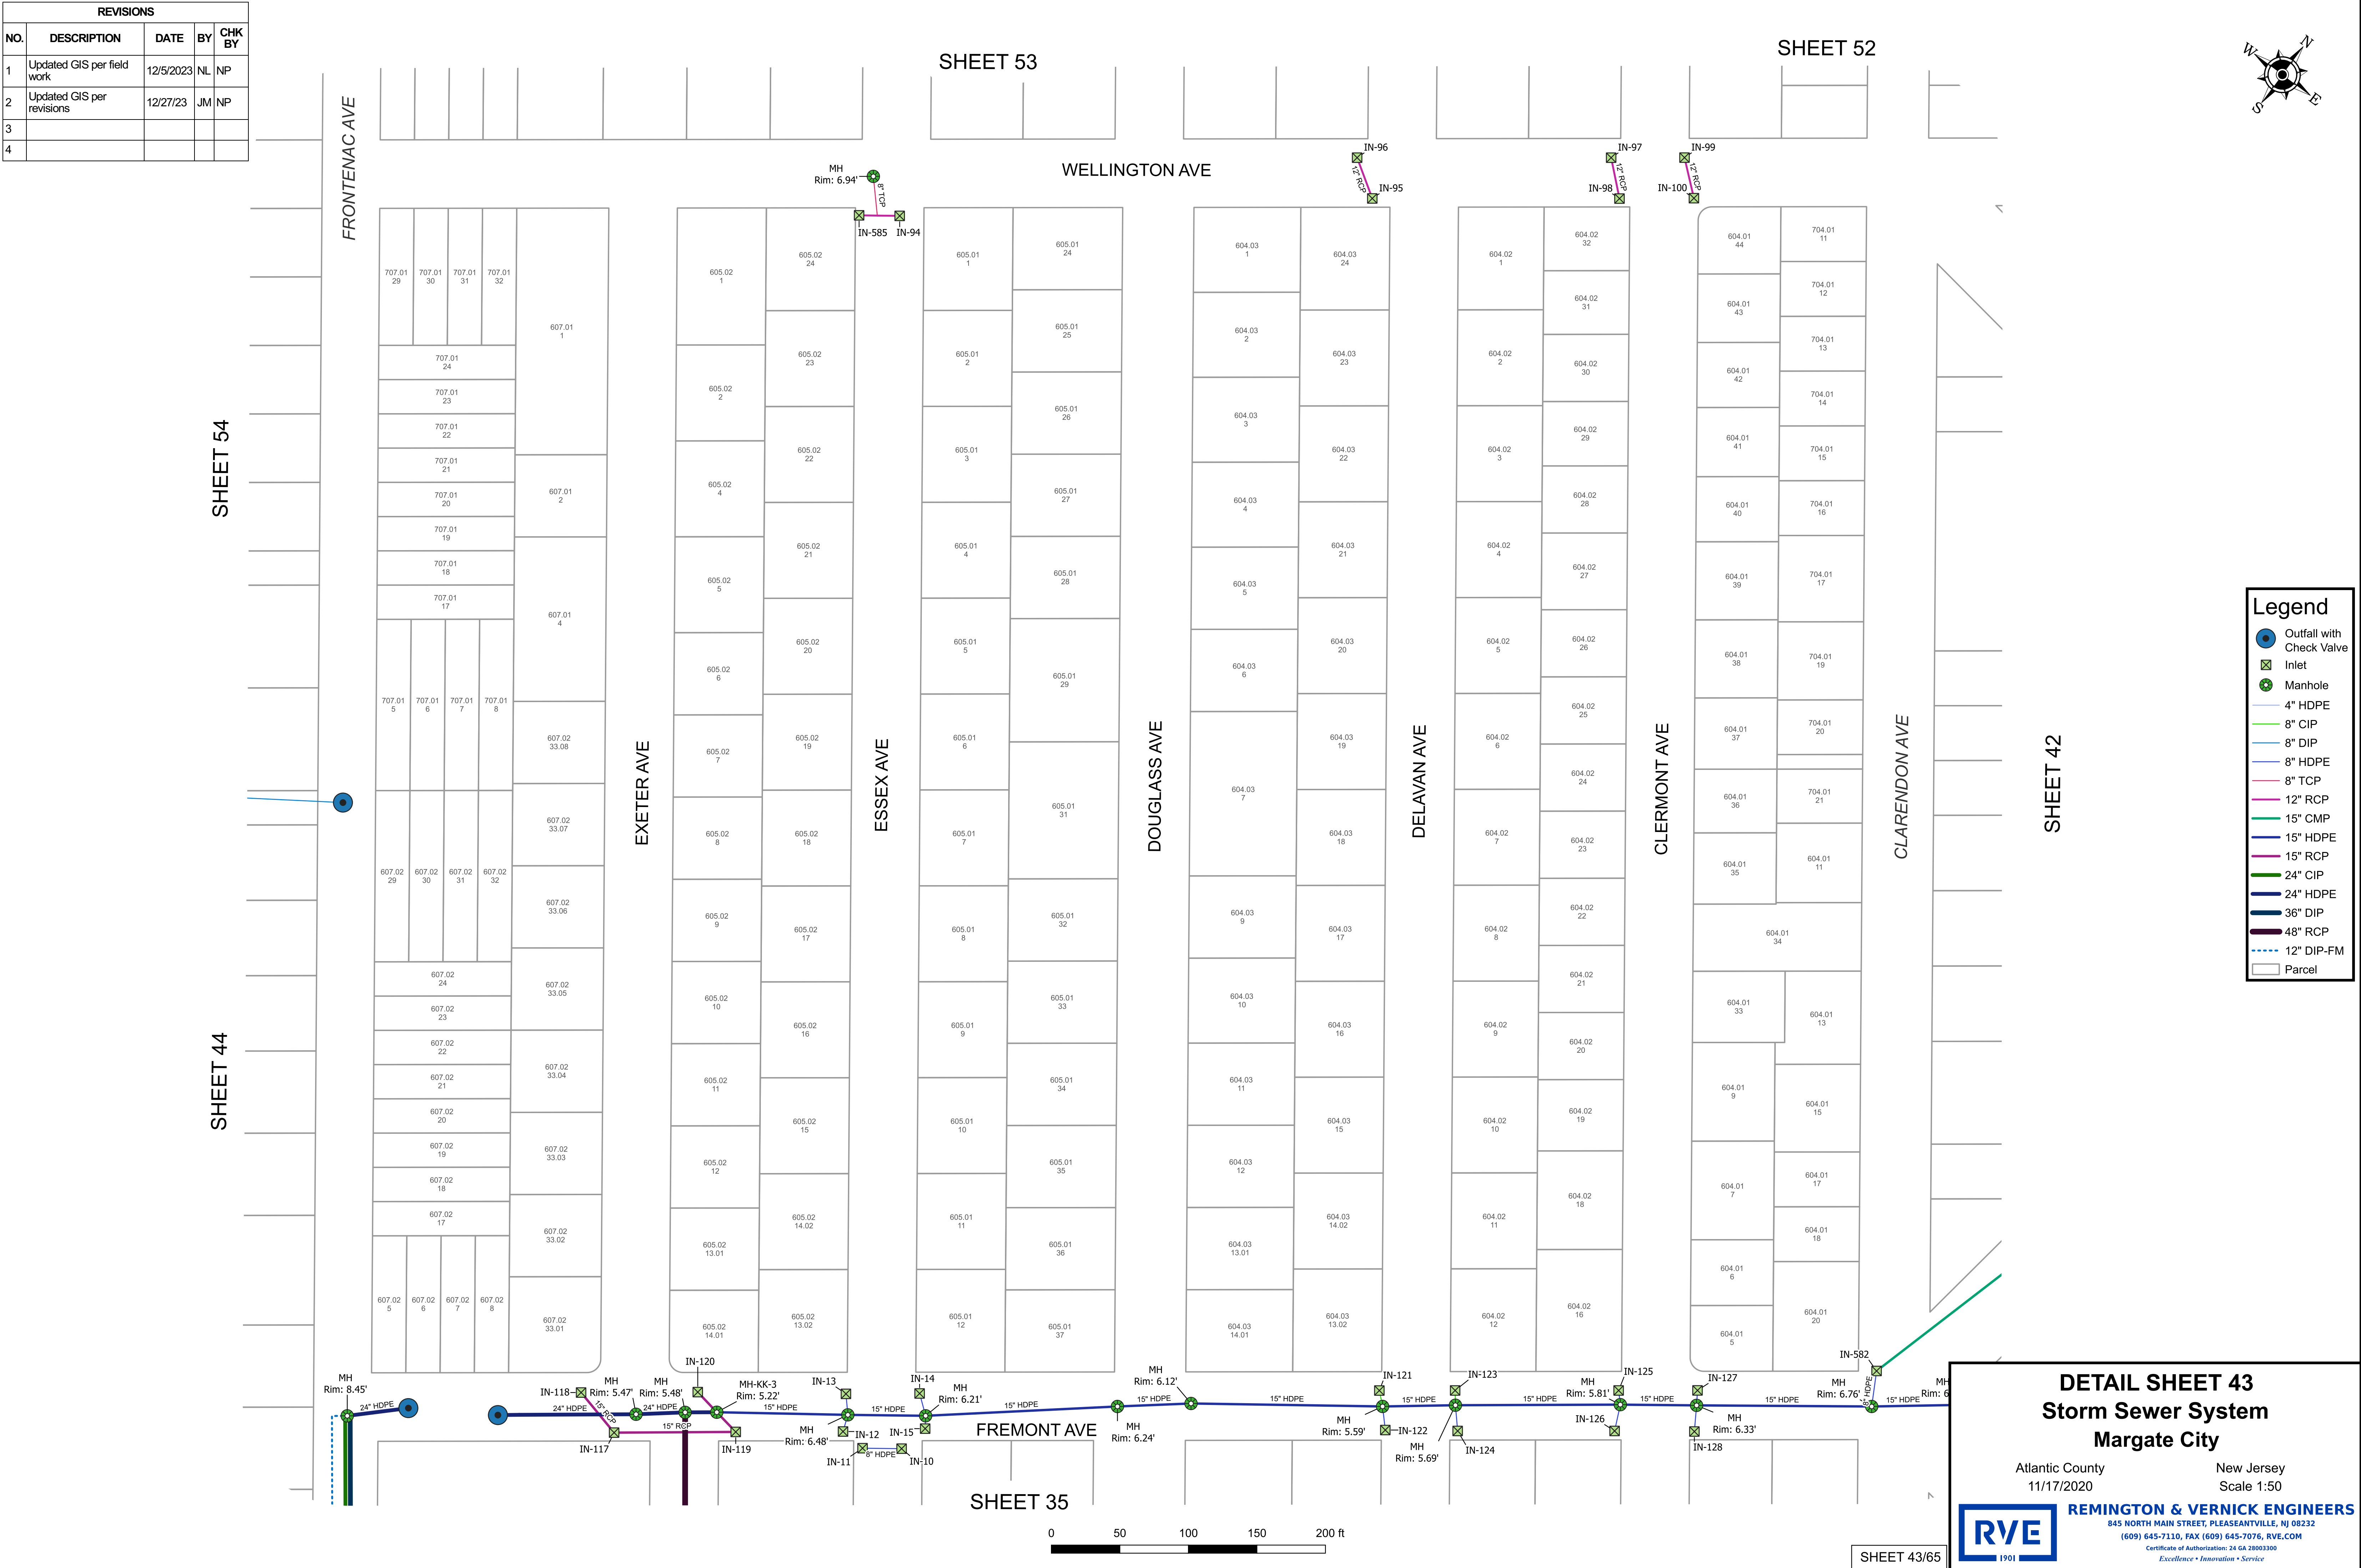

REVISIONS				
NO.	DESCRIPTION	DATE	BY	CHK BY
1	Updated GIS per field work	12/5/2023	NL	NP
2	Updated GIS per revisions	12/27/23	JM	NP
3				
4				

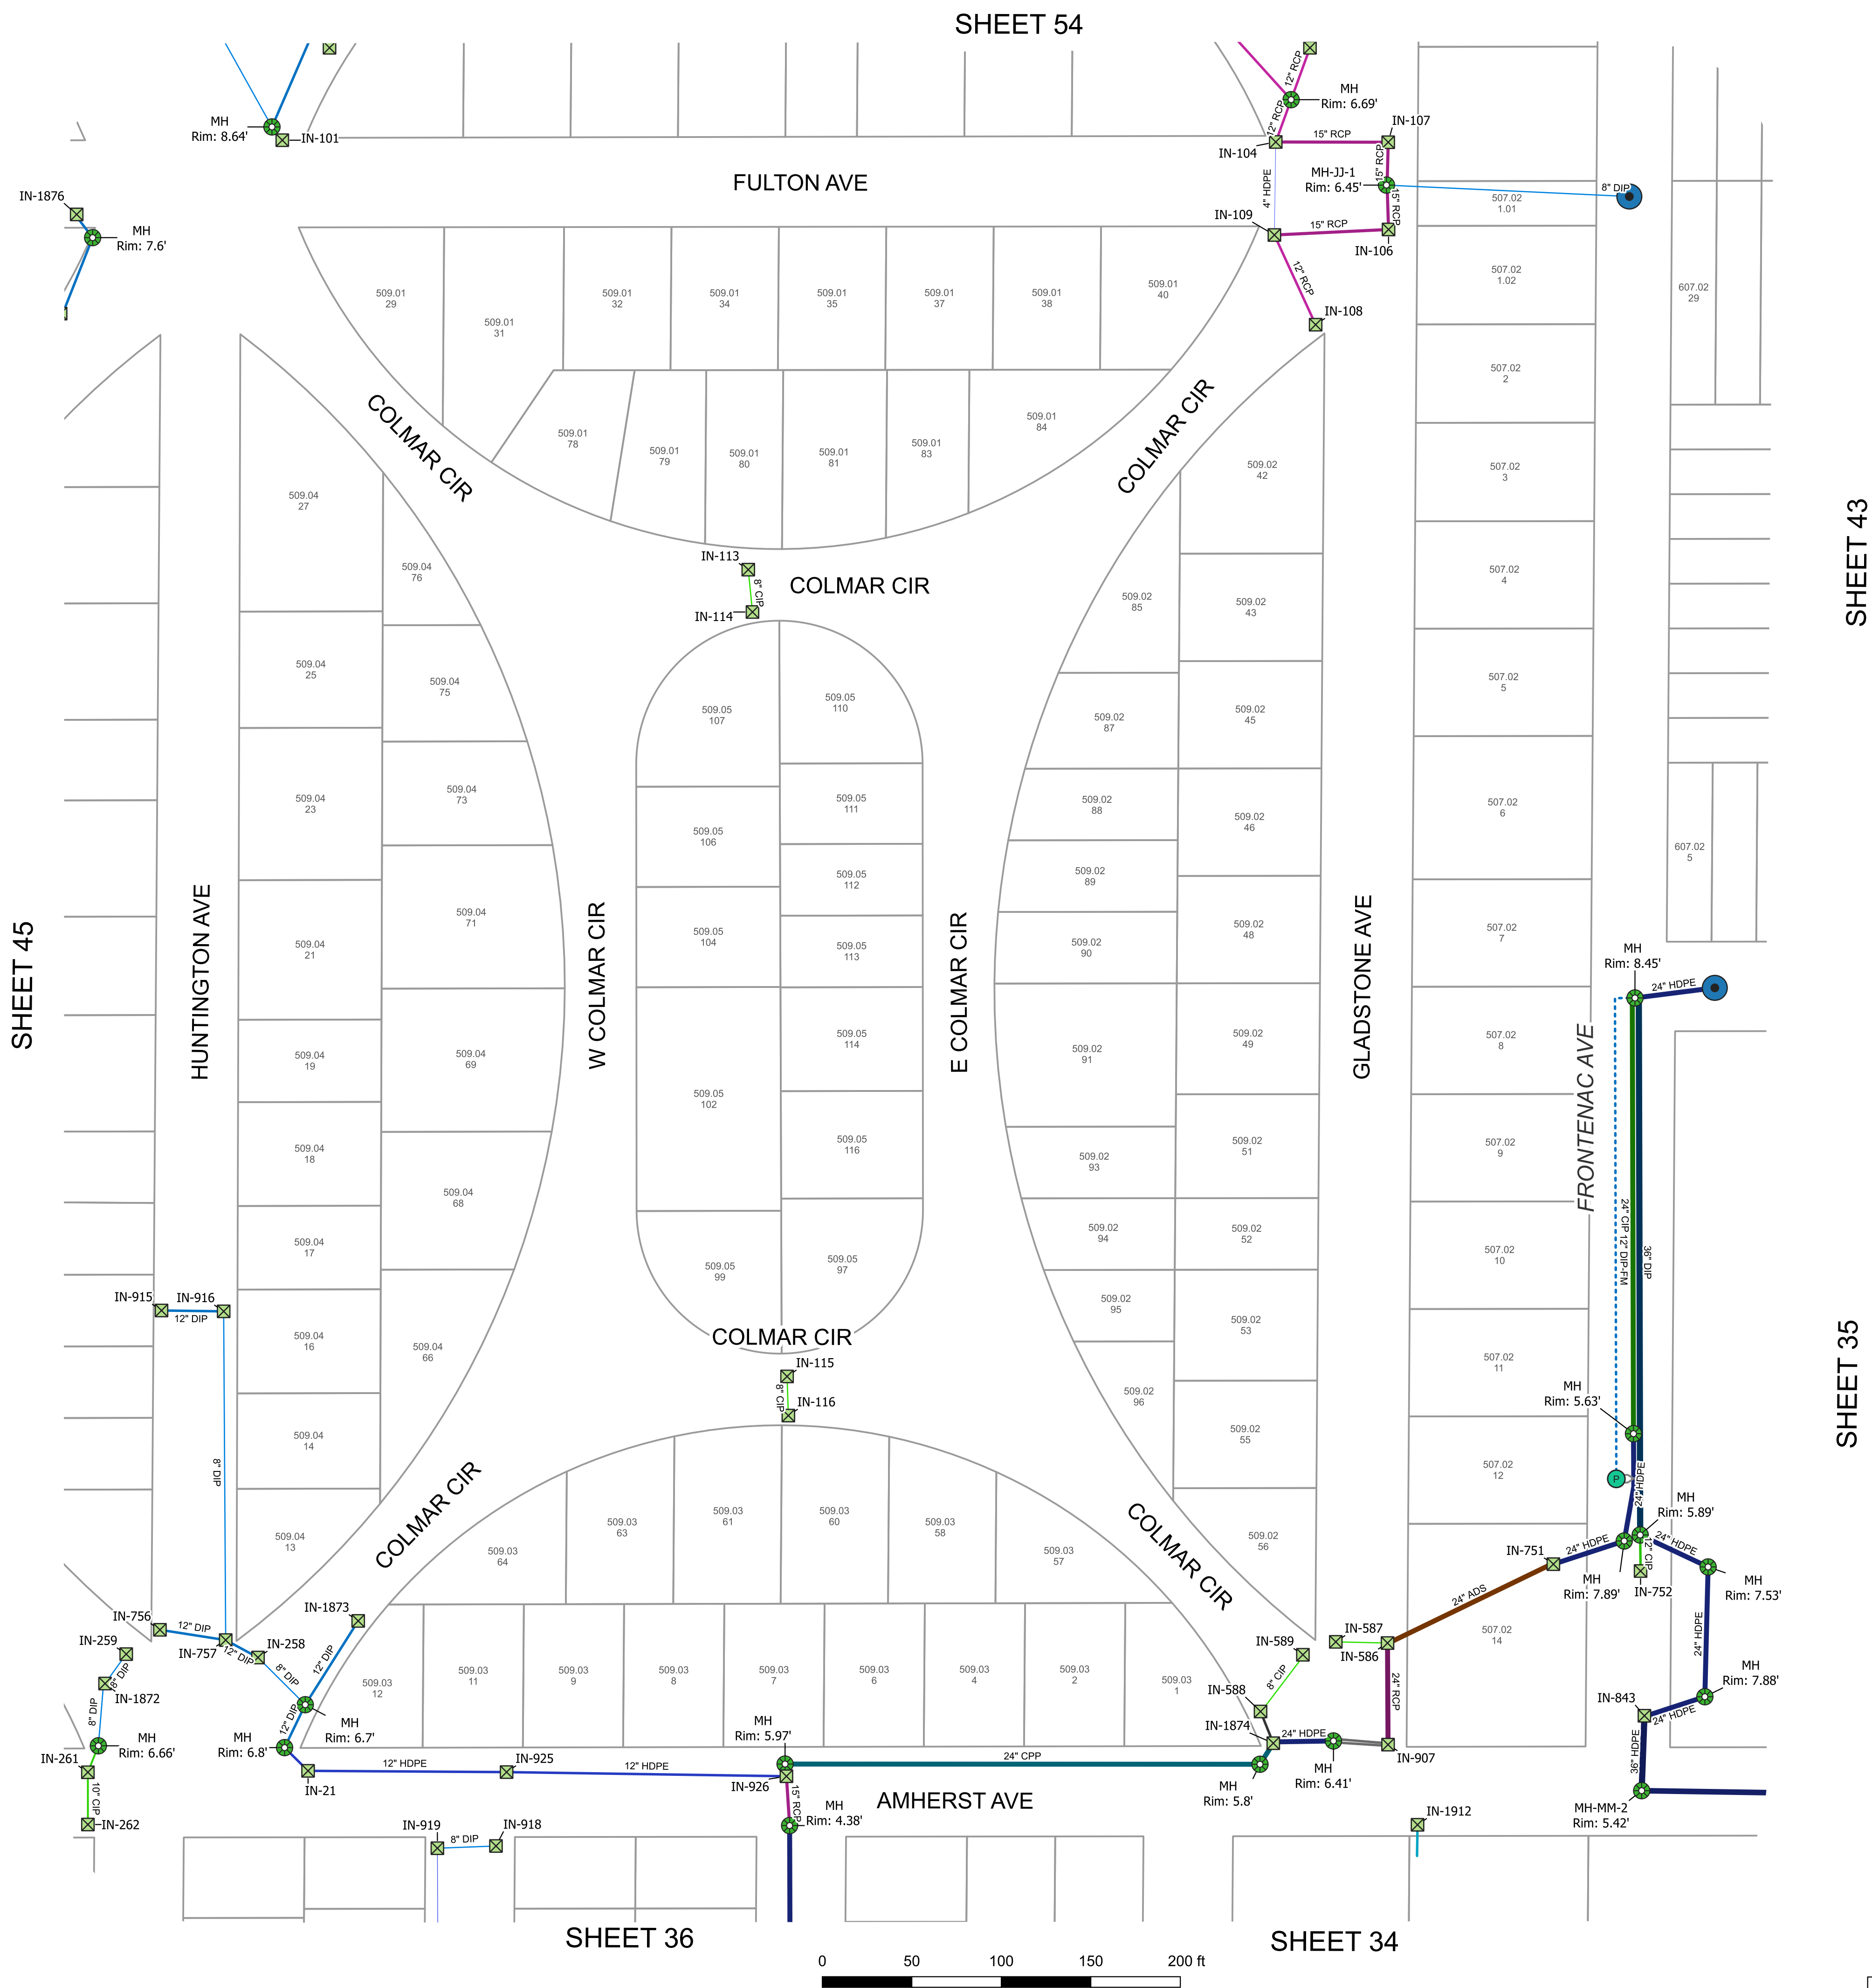

Legend

Outfall with Check Valve

Pump Station

Inlet

Manhole

4" HDPE

6" HDPE

8" CIP

8" DIP

8" HDPE

10" Unknown

10" CIP

10" DIP

12" Unknown

12" CIP

12" CPP

12" DIP

12" HDPE

12" RCP

15" HDPE

15" RCP

24" ADS

24" CIP

24" CPP

24" HDPE

24" RCP

30" HDPE

36" DIP

36" HDPE

36" RCP

48" RCP

Unknown

12" DIP-FM

Parcel

DETAIL SHEET 44

Storm Sewer System

Margate City

Atlantic County  
11/17/2020

New Jersey  
Scale 1:50





REMINGTON & VERNICK ENGINEERS

845 NORTH MAIN STREET, PLEASANTVILLE, NJ 08232  
(609) 645-7110, FAX (609) 645-7076, RVE.COM  
Certificate of Authorization: 24 GA 28003300  
Excellence • Innovation • Service

REVISIONS				
NO.	DESCRIPTION	DATE	BY	CHK BY
1	Updated GIS per field work	12/5/2023	NL	NP
2	Updated GIS per revisions	12/27/23	JM	NP
3				
4				

SHEET 46

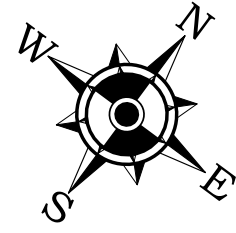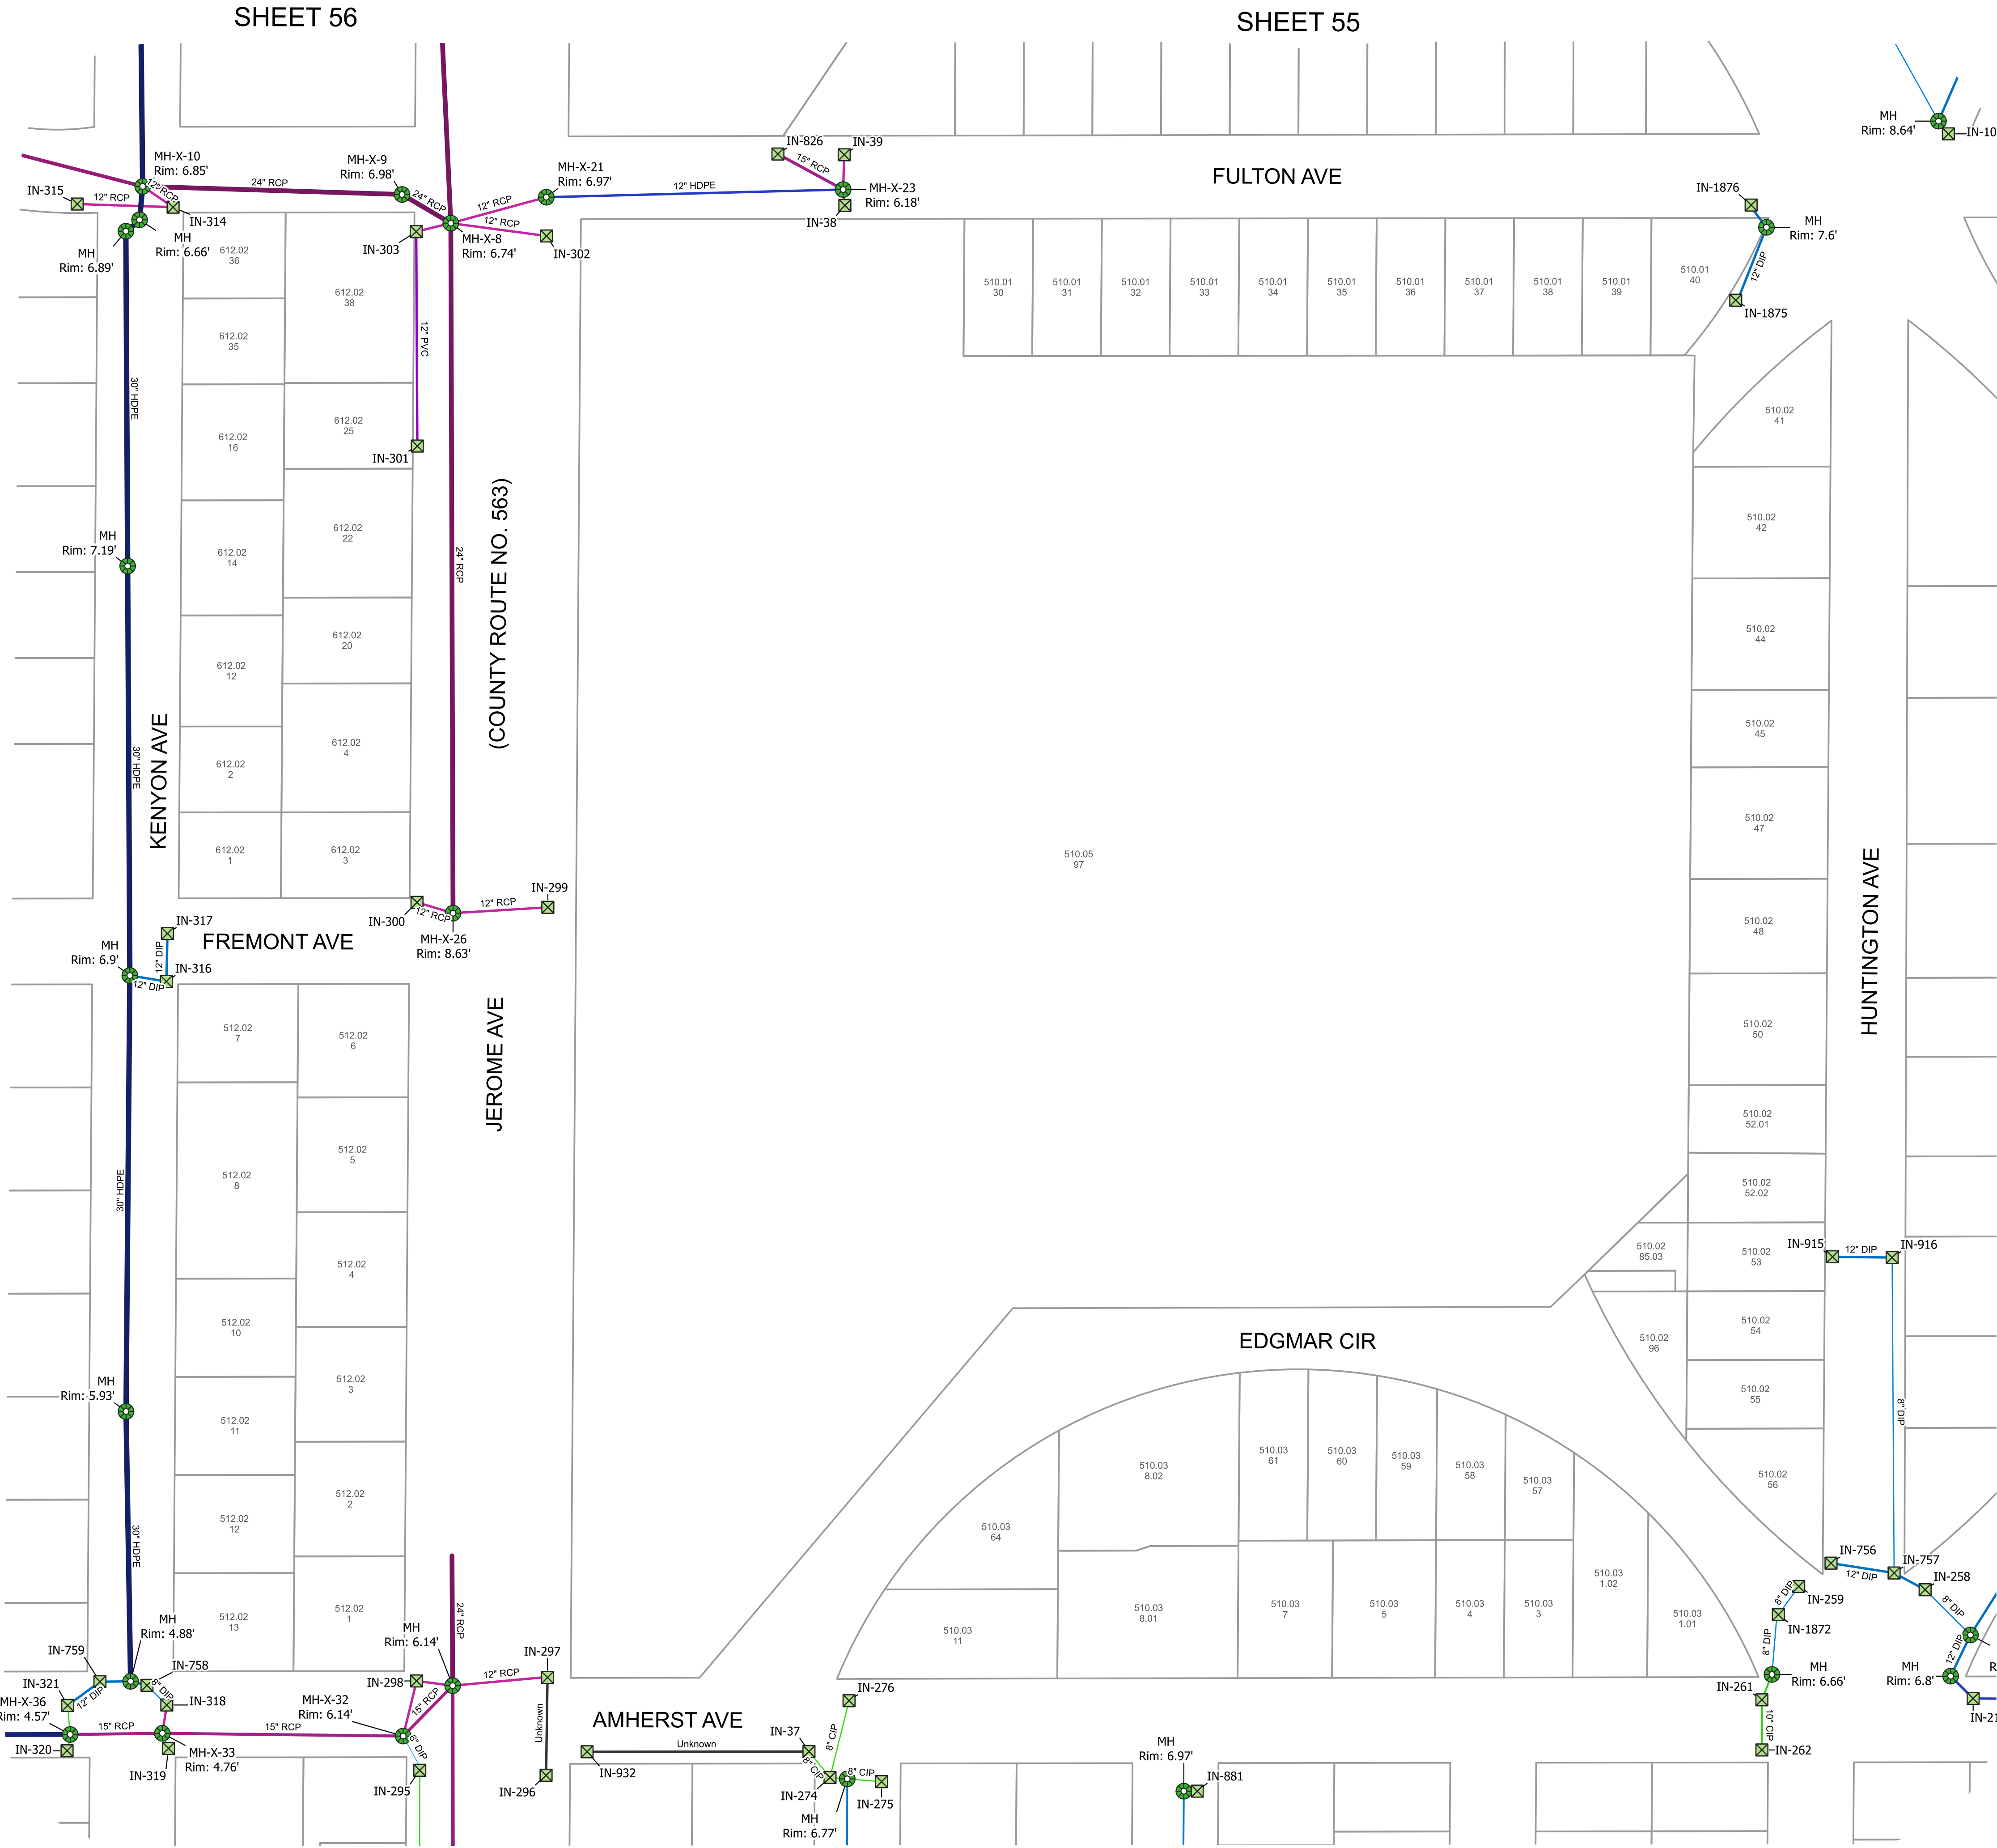

Legend

Inlet

Manhole

6" DIP

6" HDPE

8" CIP

8" DIP

10" CIP

10" DIP

10" HDPE

12" DIP

12" HDPE

12" PVC

12" RCP

15" CIP

15" RCP

18" RCP

24" HDPE

24" RCP

30" HDPE

Unknown

Parcel

DETAIL SHEET 45  
Storm Sewer System  
Margate City


Atlantic County  
11/17/2020

New Jersey  
Scale 1:50



REMINGTON & VERNICK ENGINEERS  
845 NORTH MAIN STREET, PLEASANTVILLE, NJ 08232  
(609) 645-7110, FAX (609) 645-7076, RVE.COM  
Certificate of Authorization: 24 GA 28003300  
Excellence • Innovation • Service


SHEET 45/65

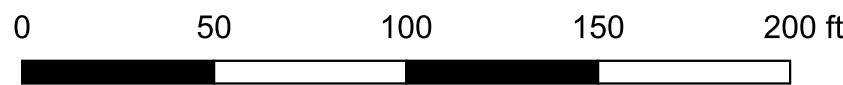



REVISIONS				
NO.	DESCRIPTION	DATE	BY	CHK BY
1	Updated GIS per field work	12/5/2023	NL	NP
2	Updated GIS per revisions	12/27/23	JM	NP
3				
4				

SHEET 46

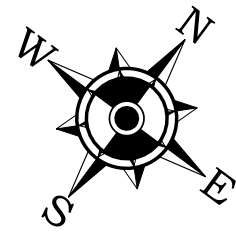

BEACH  
THOROUGHFARE

ORIENT CANAL

PEMBROKE AVE

QUINCY AVE

RUMSON AVE

SUNSET CANAL

FREMONT AVE

AMHERST AVE

SHEET 38

SHEET 39

SHEET 49

SHEET 48

SHEET 47/65


DETAIL SHEET 47  
Storm Sewer System  
Margate City

Atlantic County  
11/17/2020

New Jersey  
Scale 1:50



REMINGTON & VERNICK ENGINEERS  
845 NORTH MAIN STREET, PLEASANTVILLE, NJ 08232  
(609) 645-7110, FAX (609) 645-7076, RVE.COM  
Certificate of Authorization: 24 GA 28003300  
Excellence • Innovation • Service

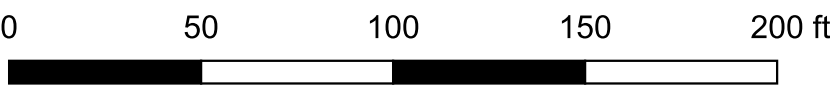

Legend

Outfall with Check Valve

Outfall without Check Valve

Inlet

Manhole

8" CIP

8" DIP

8" PVC

10" CIP

10" HDPE

10" PVC

12" CCP

12" CIP

12" HDPE

15" HDPE

18" RCP

24" HDPE

24" RCP

30" CMP

36" RCP


42" RCP

48" DIP

Parcel



REVISIONS				
NO.	DESCRIPTION	DATE	BY	CHK BY
1	Updated GIS per field work	12/5/2023	NL	NP
2	Updated GIS per revisions	12/27/23	JM	NP
3				
4				

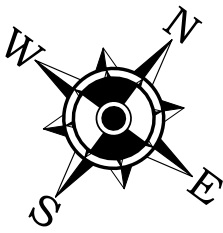

Legend

Outfall with Check Valve

Inlet

Manhole

6" PVC

8" DIP

10" CIP

10" DIP

12" CIP

15" PVC


24" HDPE

30" HDPE

Unknown

Parcel

Municipal Boundary

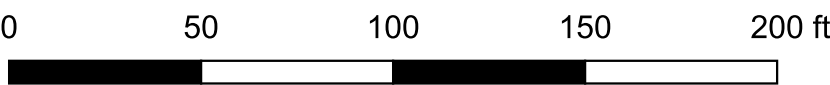

DETAIL SHEET 49

Storm Sewer System

Margate City

Atlantic County

New Jersey

11/17/2020

Scale 1:50

REMINGTON & VERNICK ENGINEERS


845 NORTH MAIN STREET, PLEASANTVILLE, NJ 08232

(609) 645-7110, FAX (609) 645-7076, RVE.COM

Certificate of Authorization: 24 GA 28003300

Excellence • Innovation • Service

REVISIONS				
NO.	DESCRIPTION	DATE	BY	CHK BY
1	Updated GIS per field work	12/5/2023	NL	NP
2	Updated GIS per revisions	12/27/23	JM	NP
3				
4				

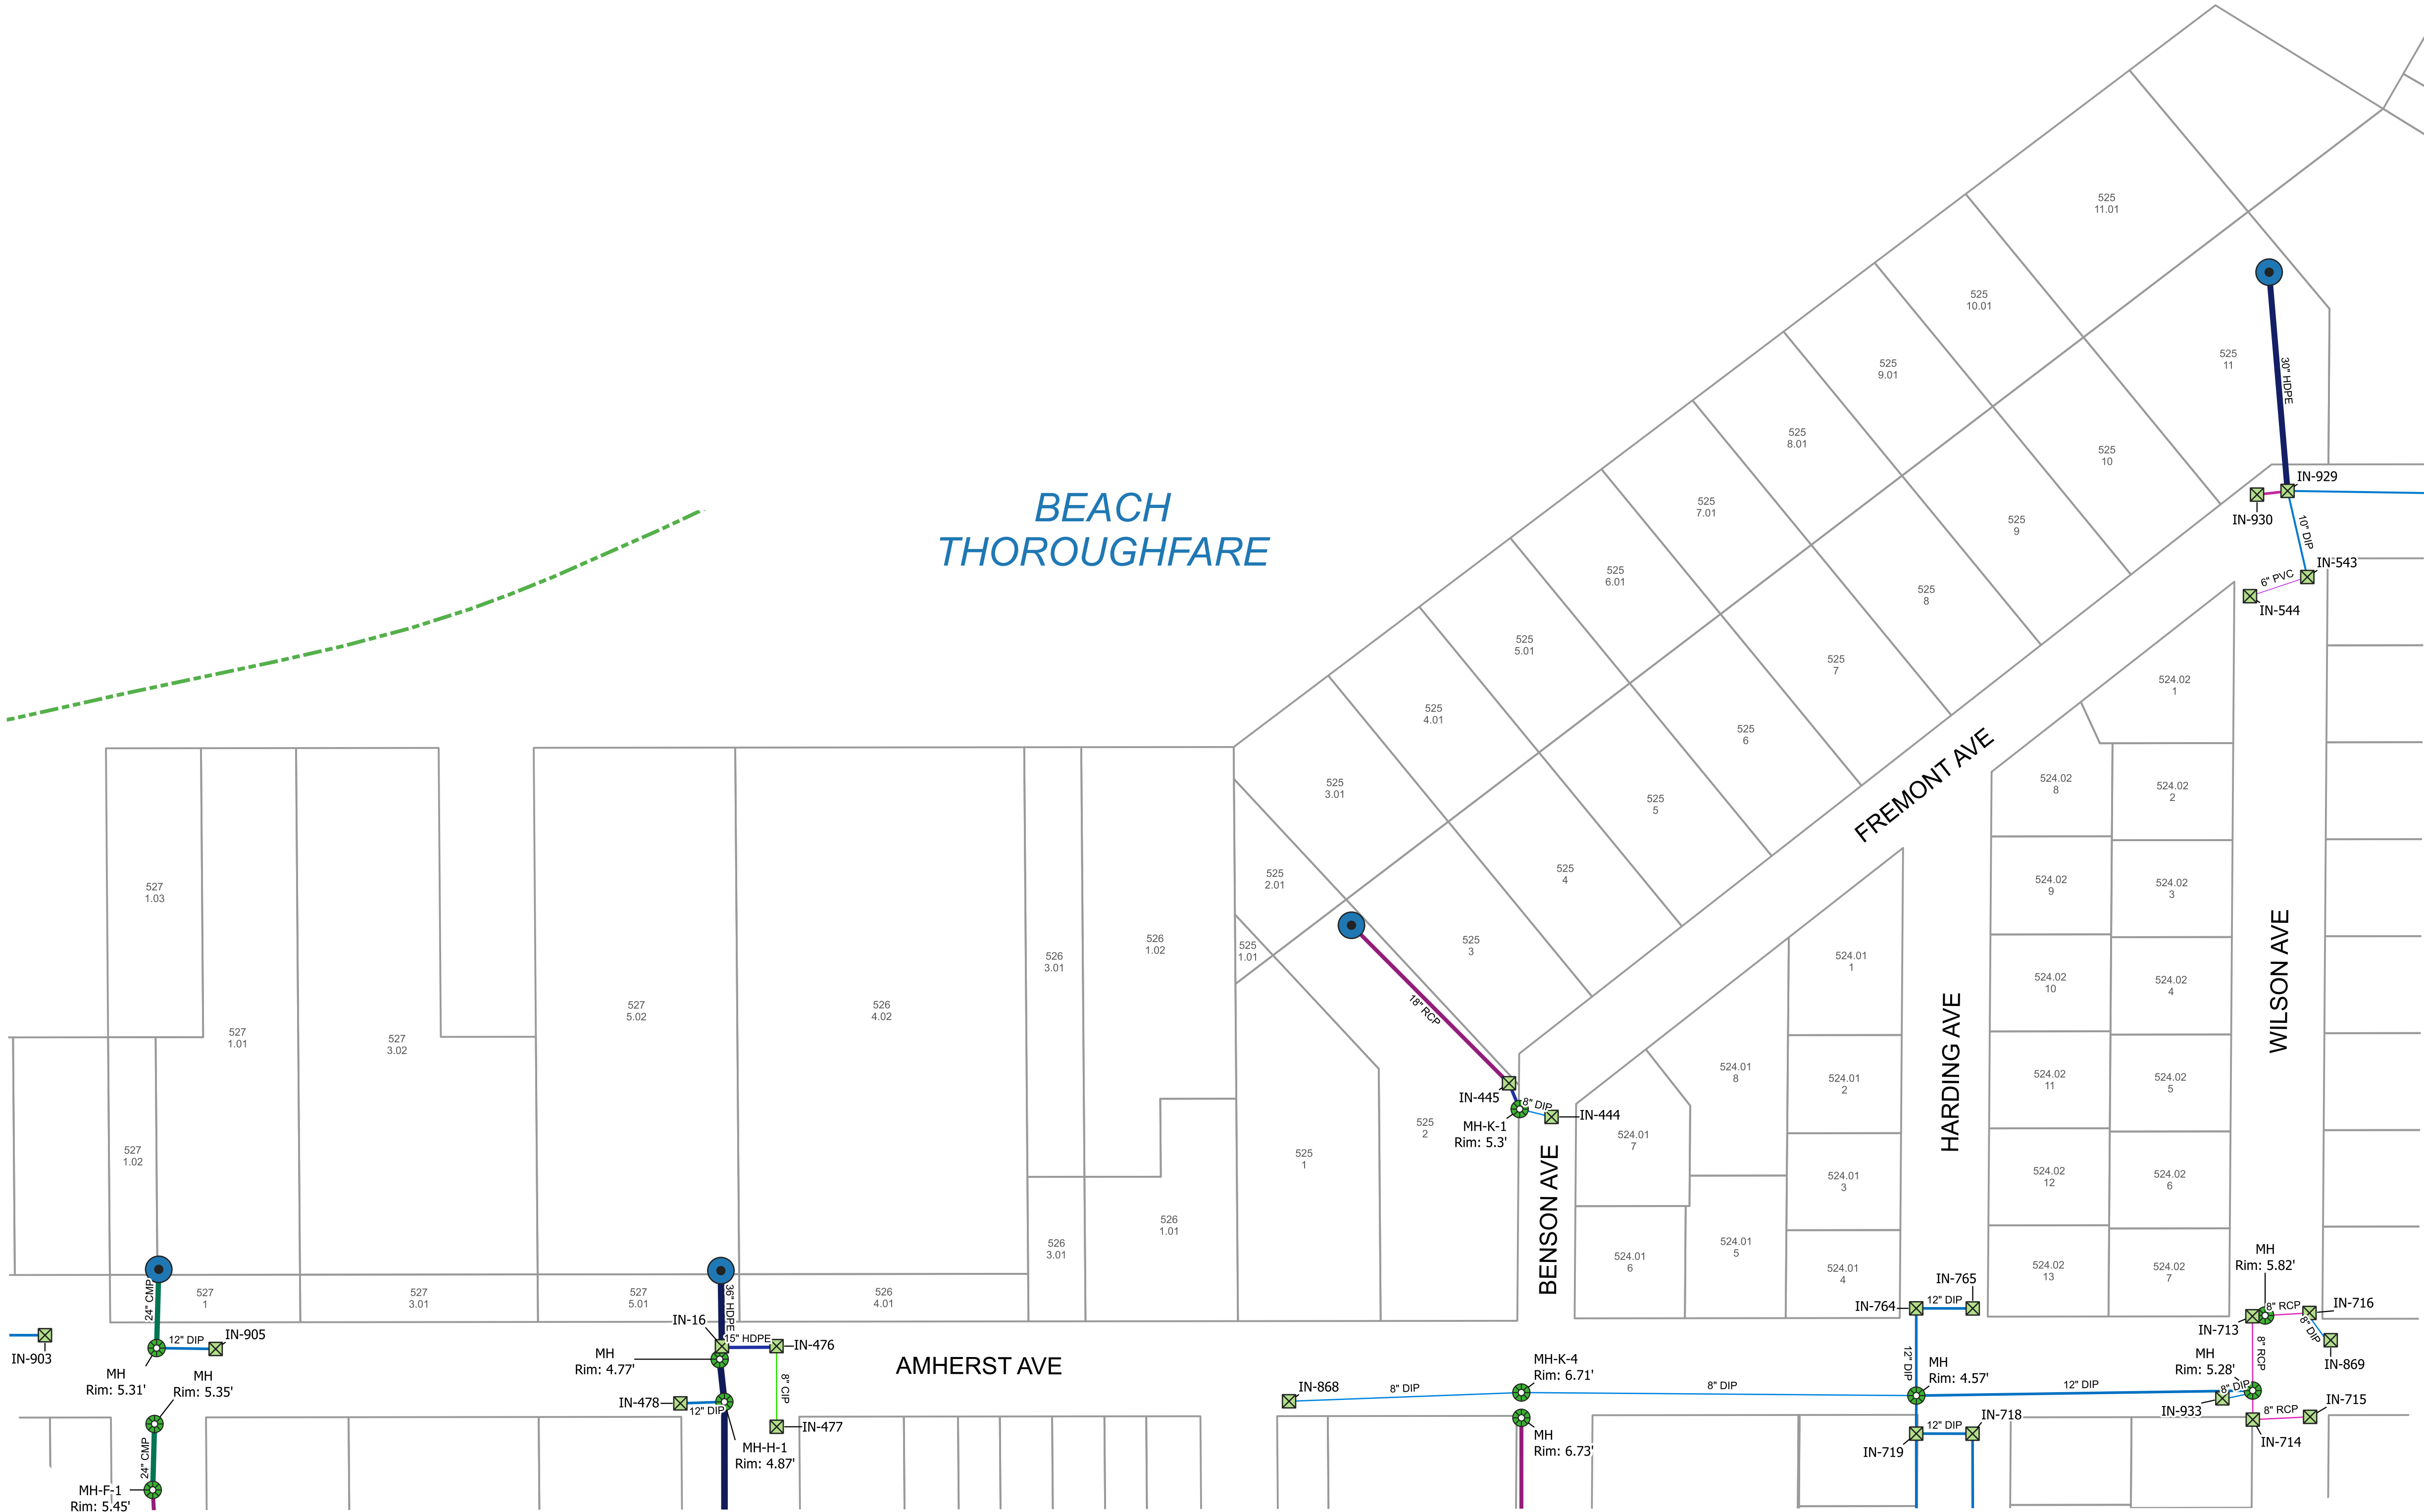

Legend

- Outfall with Check Valve
- Inlet
- Manhole
- 6" PVC
- 8" CIP
- 8" DIP
- 8" PVC
- 8" RCP
- 10" DIP
- 12" DIP
- 12" PVC
- 12" RCP
- 15" HDPE
- 15" RCP
- 18" RCP
- 24" CMP
- 30" HDPE
- 36" HDPE
- Unknown
- Parcel
- Municipal Boundary

DETAIL SHEET 50  
Storm Sewer System  
Margate City

Atlantic County  
11/17/2020

New Jersey  
Scale 1:50

RVE

845 NORTH MAIN STREET, PLEASANTVILLE, NJ 08232  
(609) 645-7110, FAX (609) 645-7076, RVE.COM  
Certificate of Authorization: 24 GA 28003300  
Excellence • Innovation • Service

REVISIONS				
NO.	DESCRIPTION	DATE	BY	CHK BY
1	Updated GIS per field work	12/5/2023	NL	NP
2	Updated GIS per revisions	12/27/23	JM	NP
3				
4				



LONGPORT BOROUGH

SHEET 50

BEACH THOROUGHFARE

AMHERST AVE

SHEET 41

Legend

- Outfall with Check Valve
- Inlet
- Manhole
- 4" PVC
- 6" DIP
- 8" PVC
- 12" DIP
- 12" PVC
- 12" TCP
- 15" RCP
- 18" CAP
- 18" CIP
- 18" RCP
- 21" CIP
- 24" CMP
- 36" HDPE
- Parcel
- Municipal Boundary


DETAIL SHEET 51  
Storm Sewer System  
Margate City

Atlantic County  
11/17/2020  
New Jersey  
Scale 1:50




REMINGTON & VERNICK ENGINEERS  
845 NORTH MAIN STREET, PLEASANTVILLE, NJ 08232  
(609) 645-7110, FAX (609) 645-7076, RVE.COM  
Certificate of Authorization: 24 GA 28003300  
Excellence • Innovation • Service

SHEET 51/65

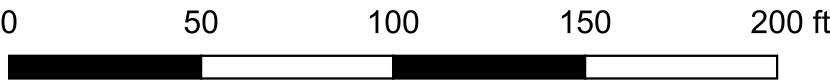

REVISIONS				
NO.	DESCRIPTION	DATE	BY	CHK BY
1	Updated GIS per field work	12/5/2023	NL	NP
2	Updated GIS per revisions	12/27/23	JM	NP
3				
4				

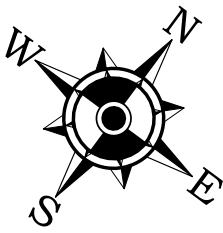

SHEET 53



SHEET 43

SHEET 42

CITY OF VENTNOR

Legend

Inlet

Manhole

12" RCP

15" HDPE


15" RCP

18" RCP

24" RCP

Parcel

Municipal Boundary

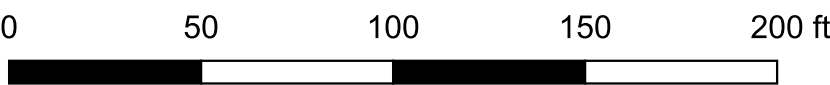

DETAIL SHEET 52

Storm Sewer System

Margate City

Atlantic County

New Jersey

11/17/2020

Scale 1:50

RVE

1901

REMINGTON & VERNICK ENGINEERS


845 NORTH MAIN STREET, PLEASANTVILLE, NJ 08232

(609) 645-7110, FAX (609) 645-7076, RVE.COM

Certificate of Authorization: 24 GA 28003300

Excellence • Innovation • Service

REVISIONS				
NO.	DESCRIPTION	DATE	BY	CHK BY
1	Updated GIS per field work	12/5/2023	NL	NP
2	Updated GIS per revisions	12/27/23	JM	NP
3				
4				

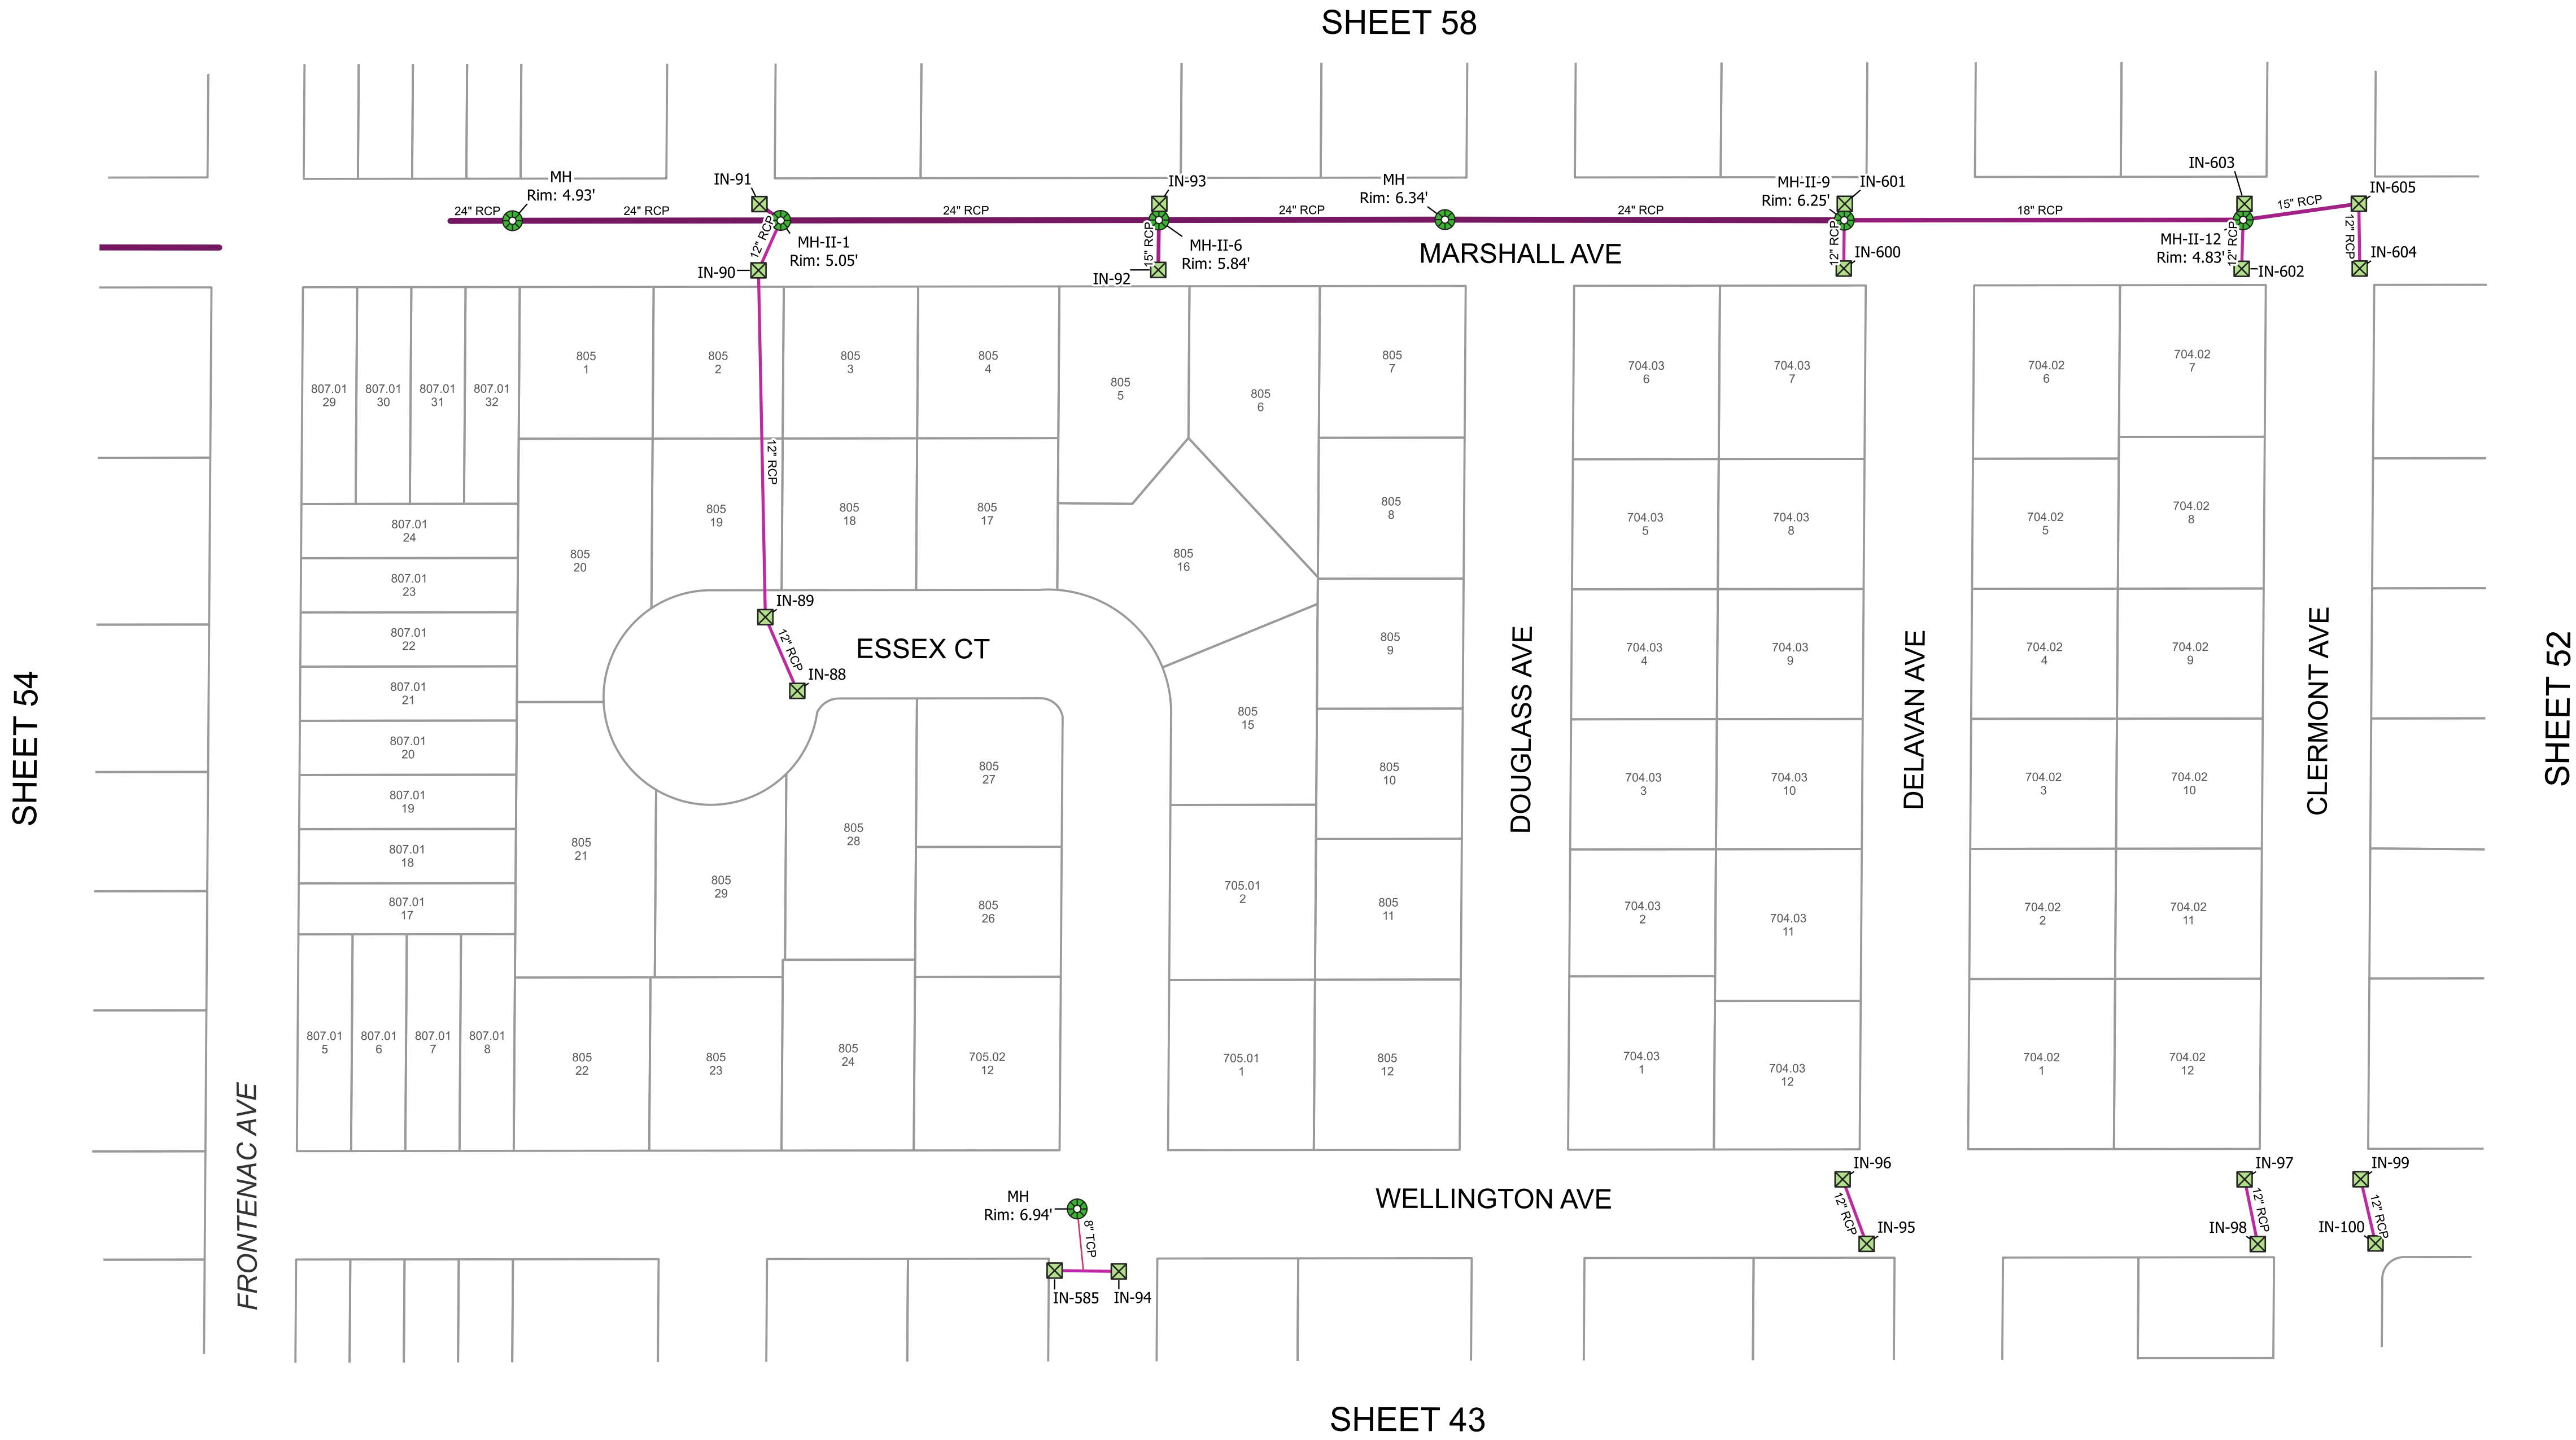

Legend

Inlet

Manhole

8" DIP

8" TCP

12" DIP


12" RCP

15" RCP

18" RCP

24" RCP

Parcel

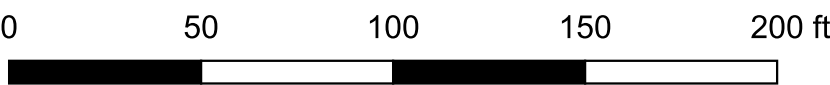

DETAIL SHEET 53

Storm Sewer System

Margate City

Atlantic County

11/17/2020

New Jersey

Scale 1:50

RVE

REMINGTON & VERNICK ENGINEERS


845 NORTH MAIN STREET, PLEASANTVILLE, NJ 08232

(609) 645-7110, FAX (609) 645-7076, RVE.COM

Certificate of Authorization: 24 GA 28003300

Excellence • Innovation • Service

REVISIONS				
NO.	DESCRIPTION	DATE	BY	CHK BY
1	Updated GIS per field work	12/5/2023	NL	NP
2	Updated GIS per revisions	12/27/23	JM	NP
3				
4				

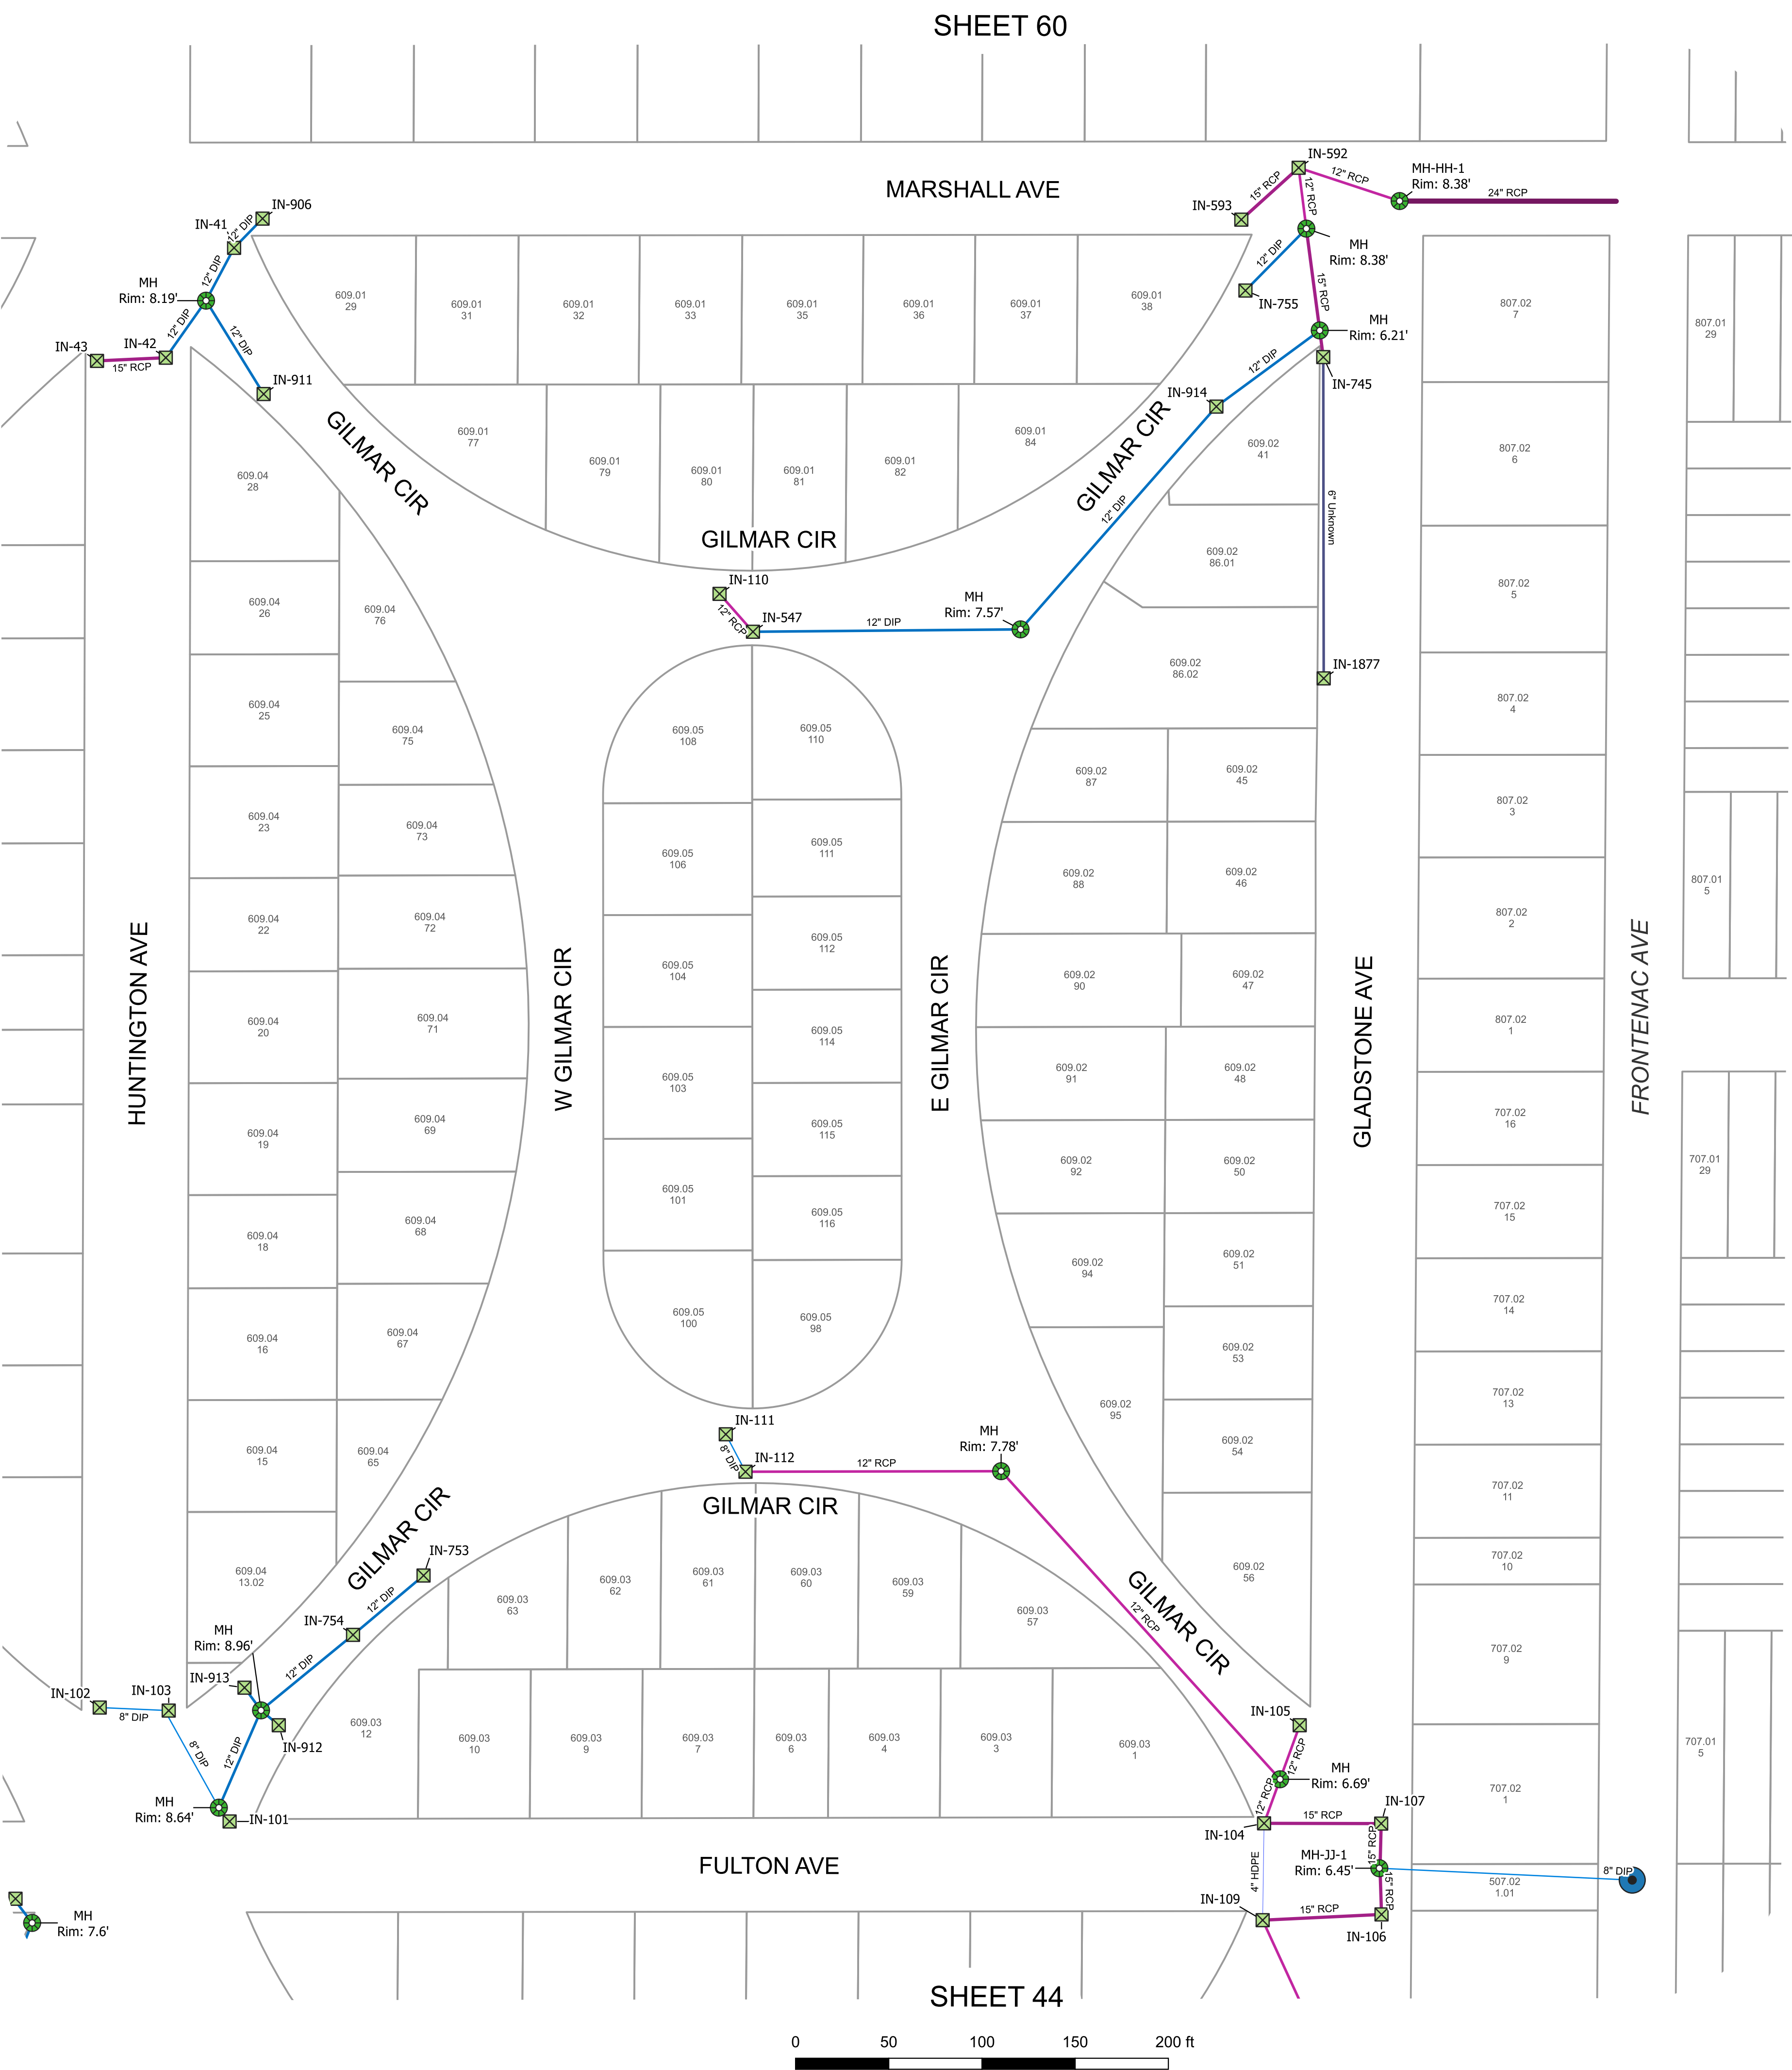

Legend

- Outfall with Check Valve
- Inlet
- Manhole
- 4" HDPE
- 8" DIP
- 8" TCP
- 12" DIP
- 12" RCP
- 15" RCP
- 24" RCP
- Parcel

DETAIL SHEET 54

Storm Sewer System

Margate City

Atlantic County

11/17/2020

New Jersey

Scale 1:50



REMINGTON & VERNICK ENGINEERS



845 NORTH MAIN STREET, PLEASANTVILLE, NJ 08232

(609) 645-7110, FAX (609) 645-7076, RVE.COM

Certificate of Authorization: 24 GA 28003300

Excellence • Innovation • Service

REVISIONS				
NO.	DESCRIPTION	DATE	BY	CHK BY
1	Updated GIS per field work	12/5/2023	NL	NP
2	Updated GIS per revisions	12/27/23	JM	NP
3				
4				

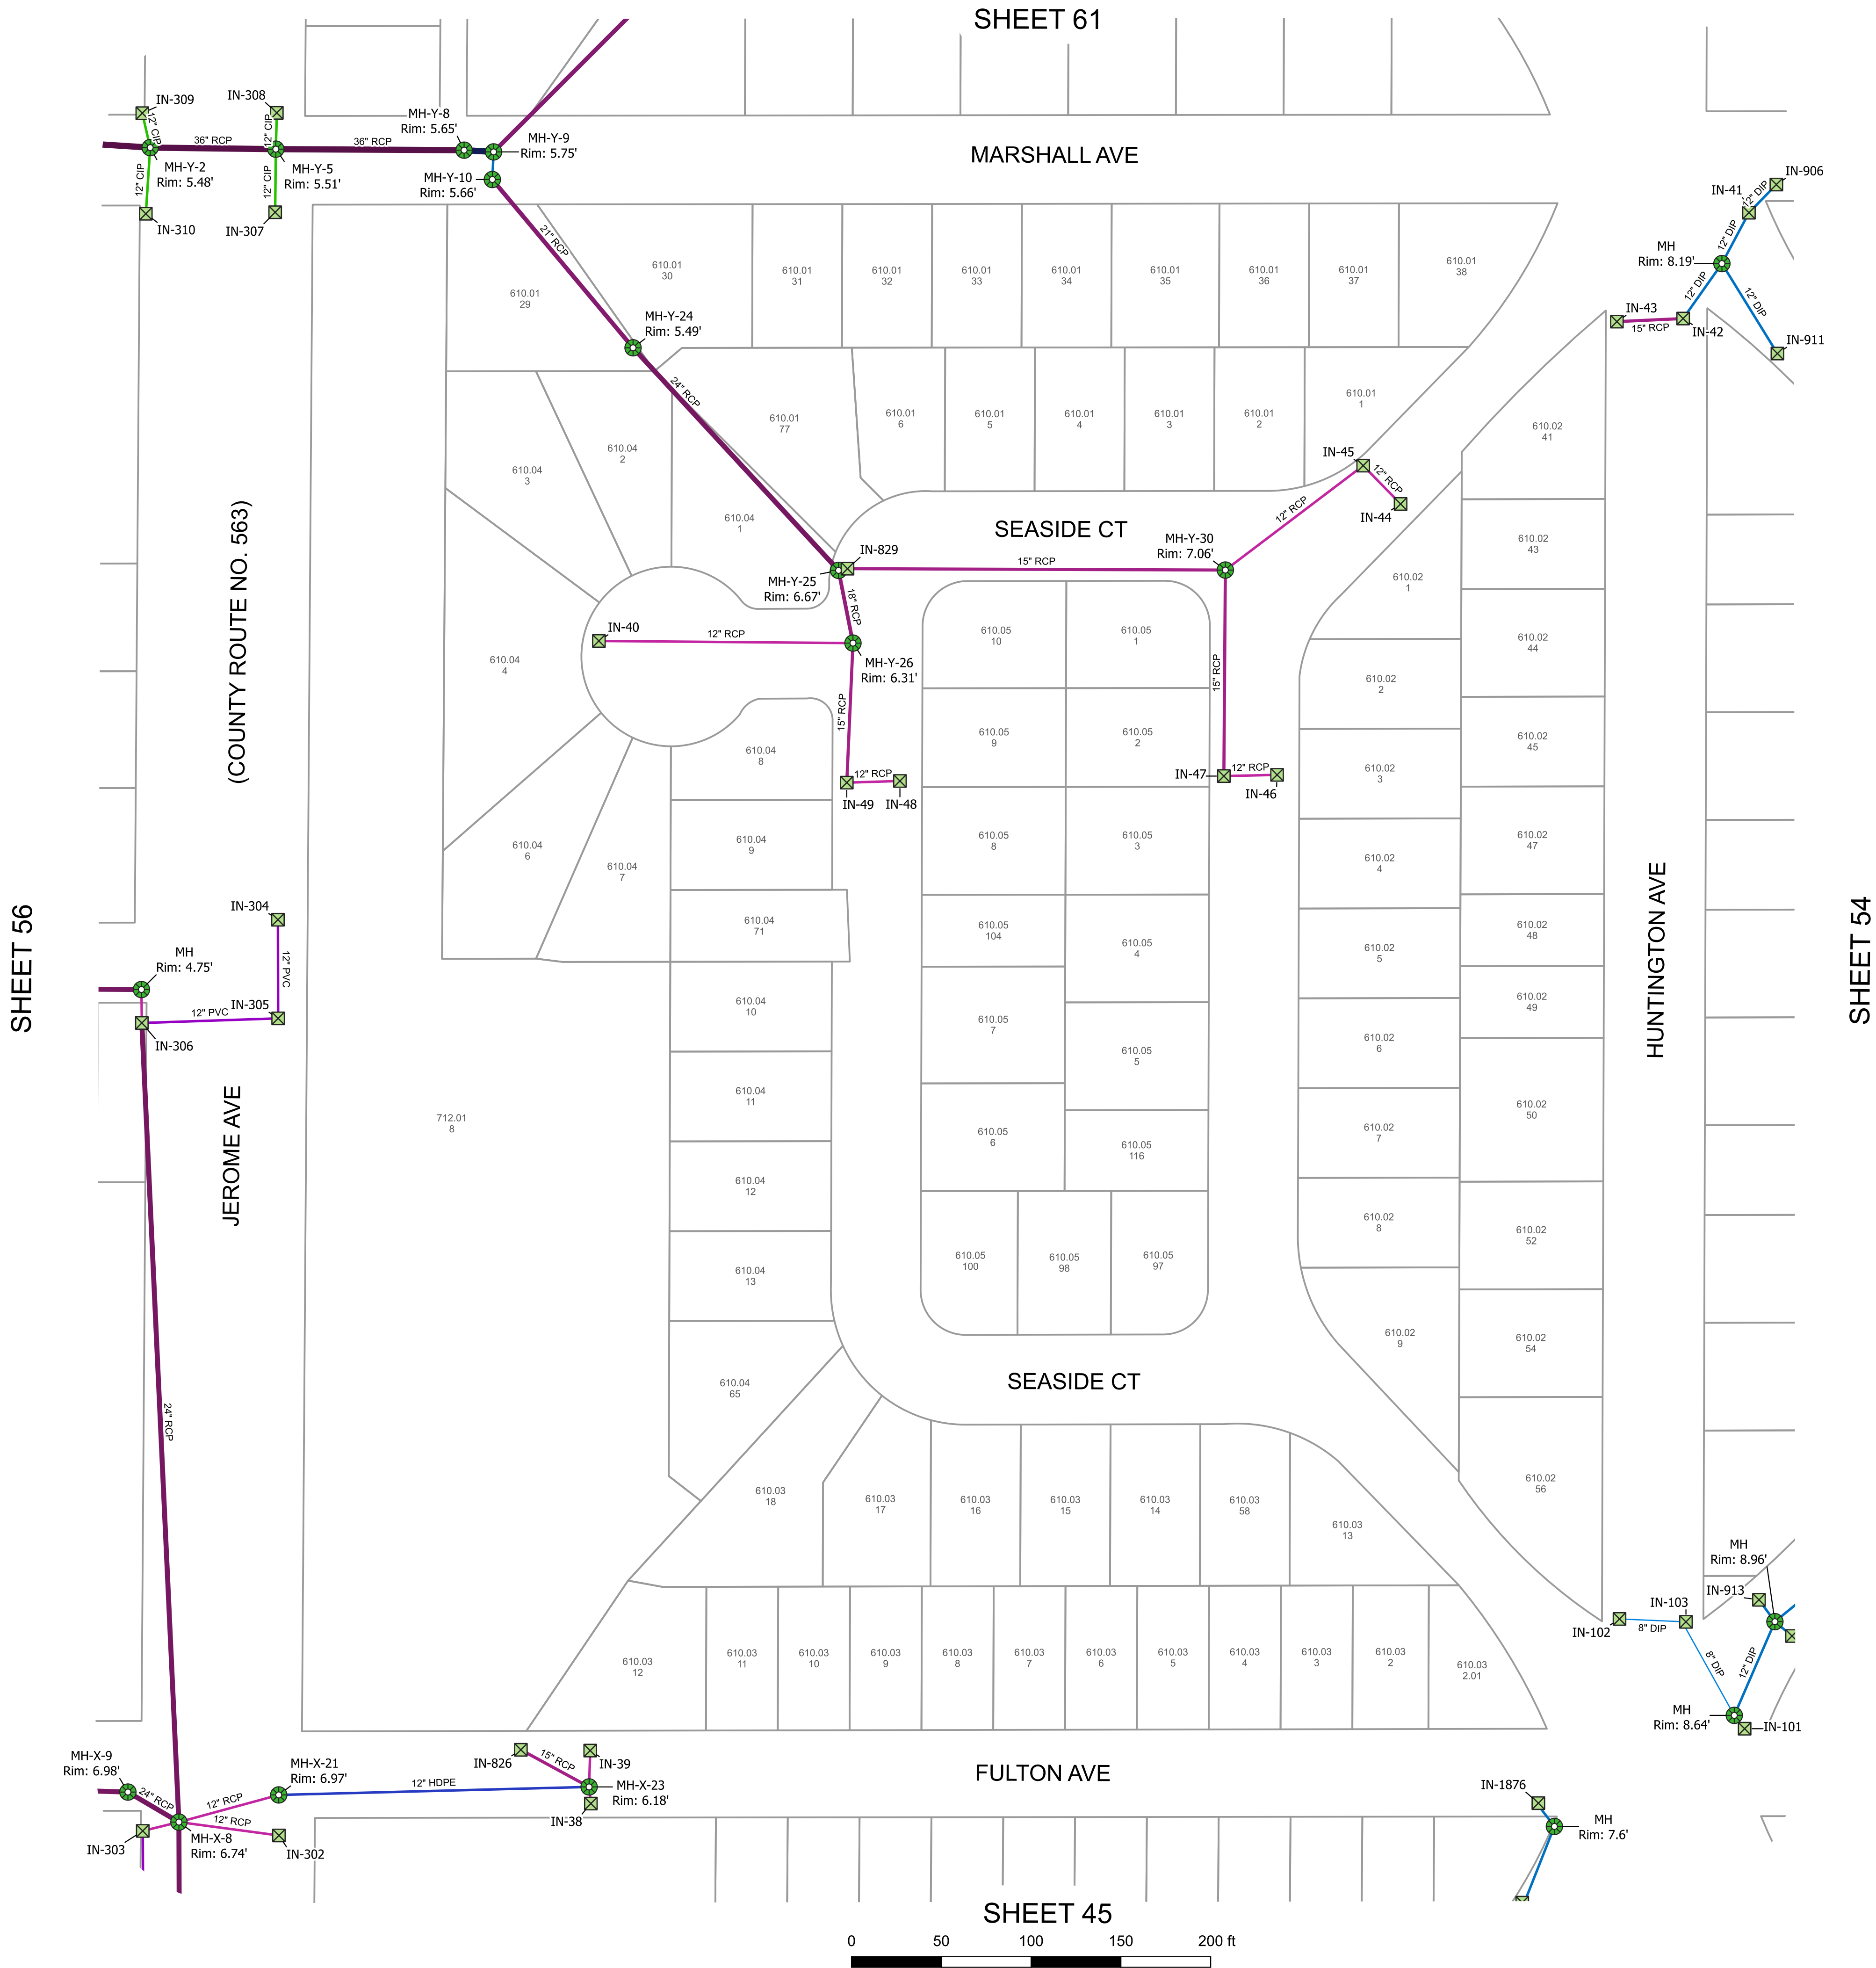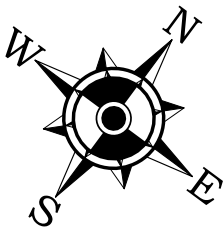

Legend

Outfall with Check Valve

Inlet

Manhole

8" DIP

8" RCP

12" CIP

12" DIP

12" HDPE

12" PVC

12" RCP

15" CAP

15" RCP

18" RCP

21" RCP

24" RCP

30" HDPE

36" HDPE

36" RCP

Parcel

DETAIL SHEET 55

Storm Sewer System

Margate City

Atlantic County

11/17/2020

New Jersey

Scale 1:50

REMINGTON & VERNICK ENGINEERS


845 NORTH MAIN STREET, PLEASANTVILLE, NJ 08232

(609) 645-7110, FAX (609) 645-7076, RVE.COM

Certificate of Authorization: 24 GA 28003300

Excellence • Innovation • Service

REVISIONS				
NO.	DESCRIPTION	DATE	BY	CHK BY
1	Updated GIS per field work	12/5/2023	NL	NP
2	Updated GIS per revisions	12/27/23	JM	NP
3				
4				

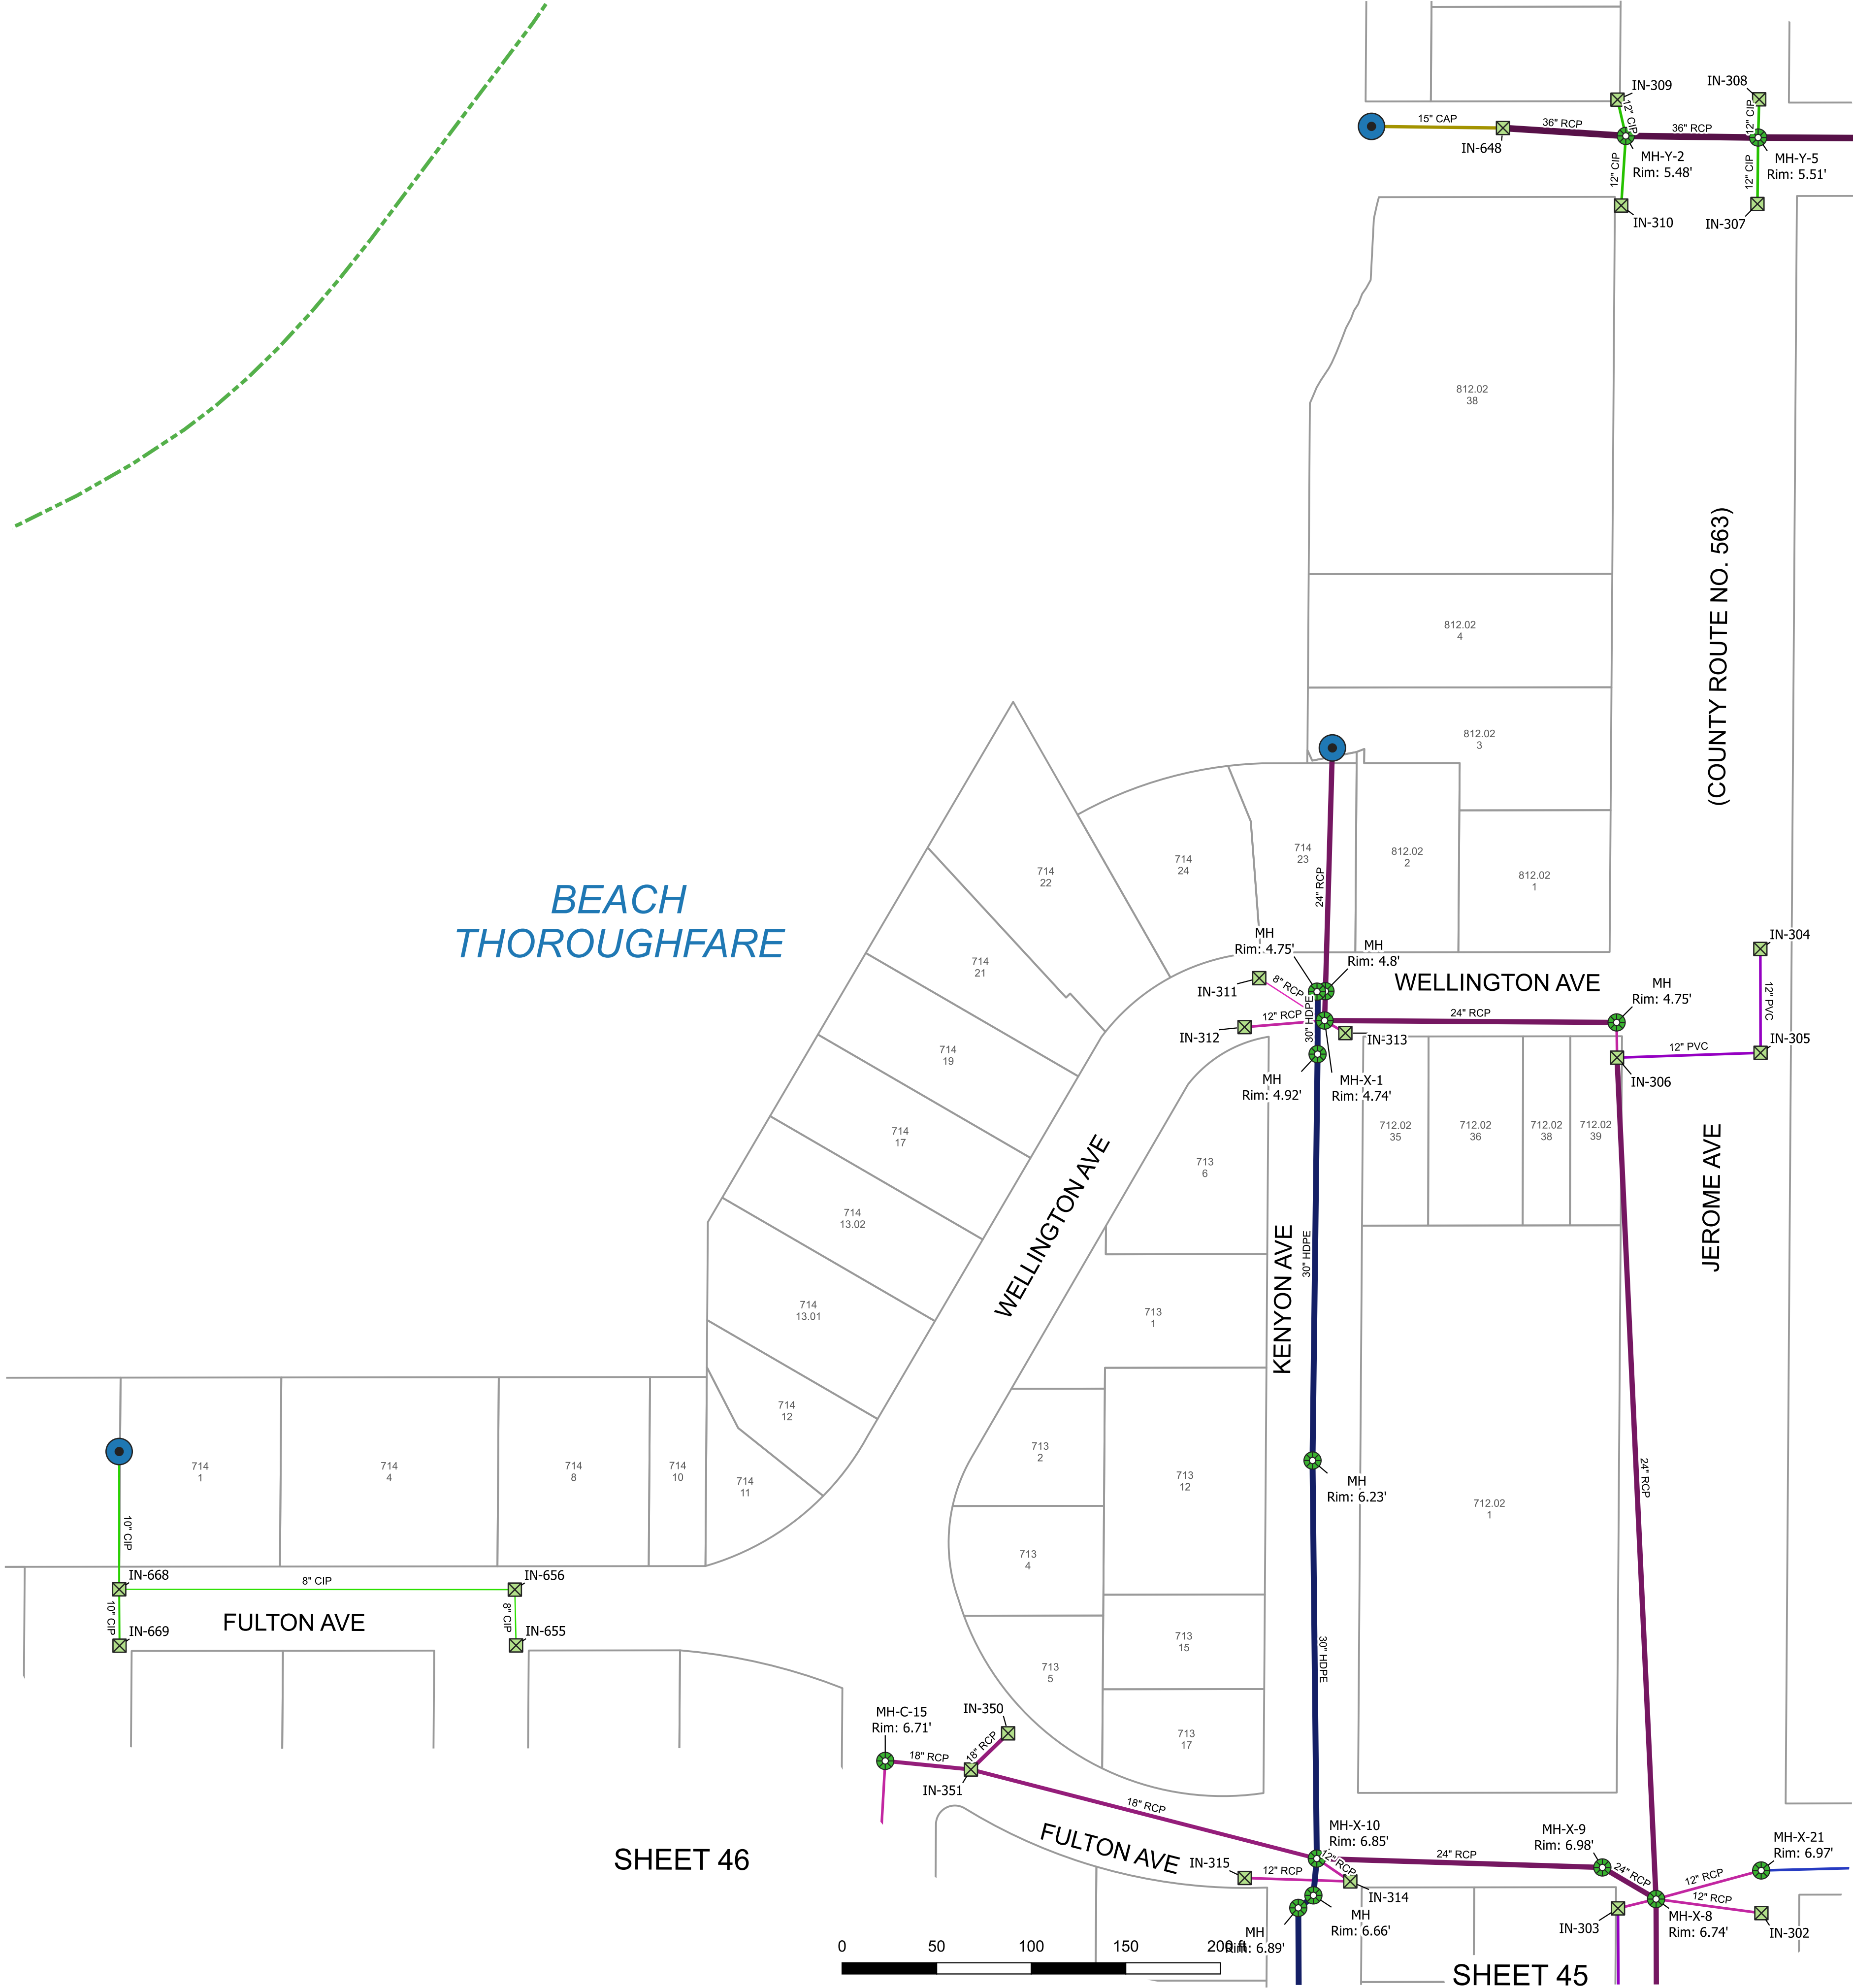

Legend

Outfall with Check Valve

Inlet

Manhole

8" CIP

8" RCP

10" CIP

12" CIP

12" DIP

12" HDPE

12" PVC

12" RCP

15" CAP

15" CIP

15" RCP

18" RCP

21" RCP

24" RCP

30" HDPE

36" HDPE

36" RCP

Parcel

Municipal Boundary

DETAIL SHEET 56

Storm Sewer System

Margate City

Atlantic County

11/17/2020

New Jersey

Scale 1:50



REMINGTON & VERNICK ENGINEERS


845 NORTH MAIN STREET, PLEASANTVILLE, NJ 08232

(609) 645-7110, FAX (609) 645-7076, RVE.COM

Certificate of Authorization: 24 GA 28003300

Excellence • Innovation • Service

REVISIONS				
NO.	DESCRIPTION	DATE	BY	CHK BY
1	Updated GIS per field work	12/5/2023	NL	NP
2	Updated GIS per revisions	12/27/23	JM	NP
3				
4				

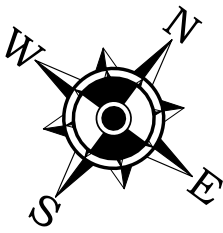

SHEET 58



Legend

Inlet

Manhole

6" CPP

8" DIP

8" HDPE

12" CPP

12" DIP

12" RCP

15" HDPE

15" RCP

18" DIP

18" RCP

24" RCP

36" RCP

Unknown

Parcel

Municipal Boundary

CITY OF VENTNOR

SHEET 52

DETAIL SHEET 57  
Storm Sewer System  
Margate City


Atlantic County  
11/17/2020

New Jersey  
Scale 1:50



REMINGTON & VERNICK ENGINEERS  
845 NORTH MAIN STREET, PLEASANTVILLE, NJ 08232  
(609) 645-7110, FAX (609) 645-7076, RVE.COM  
Certificate of Authorization: 24 GA 28003300  
Excellence • Innovation • Service

SHEET 57/65

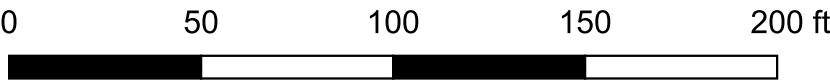

REVISIONS				
NO.	DESCRIPTION	DATE	BY	CHK BY
1	Updated GIS per field work	12/5/2023	NL	NP
2	Updated GIS per revisions	12/27/23	JM	NP
3				
4				



Legend

Inlet

Manhole

6" CPP

8" DIP

8" HDPE

12" CMP

12" CPP

12" DIP

12" RCP

15" CMP

15" RCP

18" RCP


24" RCP

30" CMP

36" RCP

Unknown

Parcel

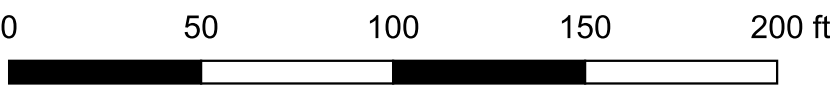

DETAIL SHEET 58

Storm Sewer System

Margate City

Atlantic County

11/17/2020

New Jersey

Scale 1:50

RVE

REMINGTON & VERNICK ENGINEERS


845 NORTH MAIN STREET, PLEASANTVILLE, NJ 08232

(609) 645-7110, FAX (609) 645-7076, RVE.COM

Certificate of Authorization: 24 GA 28003300

Excellence • Innovation • Service

REVISIONS				
NO.	DESCRIPTION	DATE	BY	CHK BY
1	Updated GIS per field work	12/5/2023	NL	NP
2	Updated GIS per revisions	12/27/23	JM	NP
3				
4				

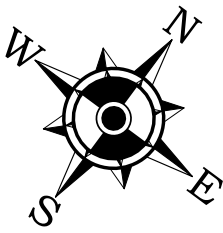

SHEET 60



Legend

Outfall with Check Valve

Outfall without Check Valve

Inlet

Manhole

6" CPP

8" DIP

8" HDPE

12" CIP

12" CMP

12" CPP

12" DIP

12" RCP

15" CMP

15" RCP

18" RCP

21" RCP

30" CMP

36" RCP


60" RCP

Unknown

Parcel

SHEET 58

SHEET 62

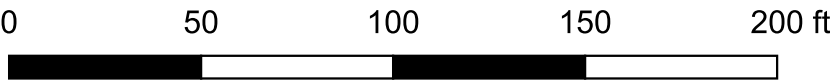

DETAIL SHEET 59

Storm Sewer System

Margate City

Atlantic County

11/17/2020

New Jersey

Scale 1:50

RVE

1901

REMINGTON & VERNICK ENGINEERS


845 NORTH MAIN STREET, PLEASANTVILLE, NJ 08232

(609) 645-7110, FAX (609) 645-7076, RVE.COM

Certificate of Authorization: 24 GA 28003300

Excellence • Innovation • Service

REVISIONS				
NO.	DESCRIPTION	DATE	BY	CHK BY
1	Updated GIS per field work	12/5/2023	NL	NP
2	Updated GIS per revisions	12/27/23	JM	NP
3				
4				

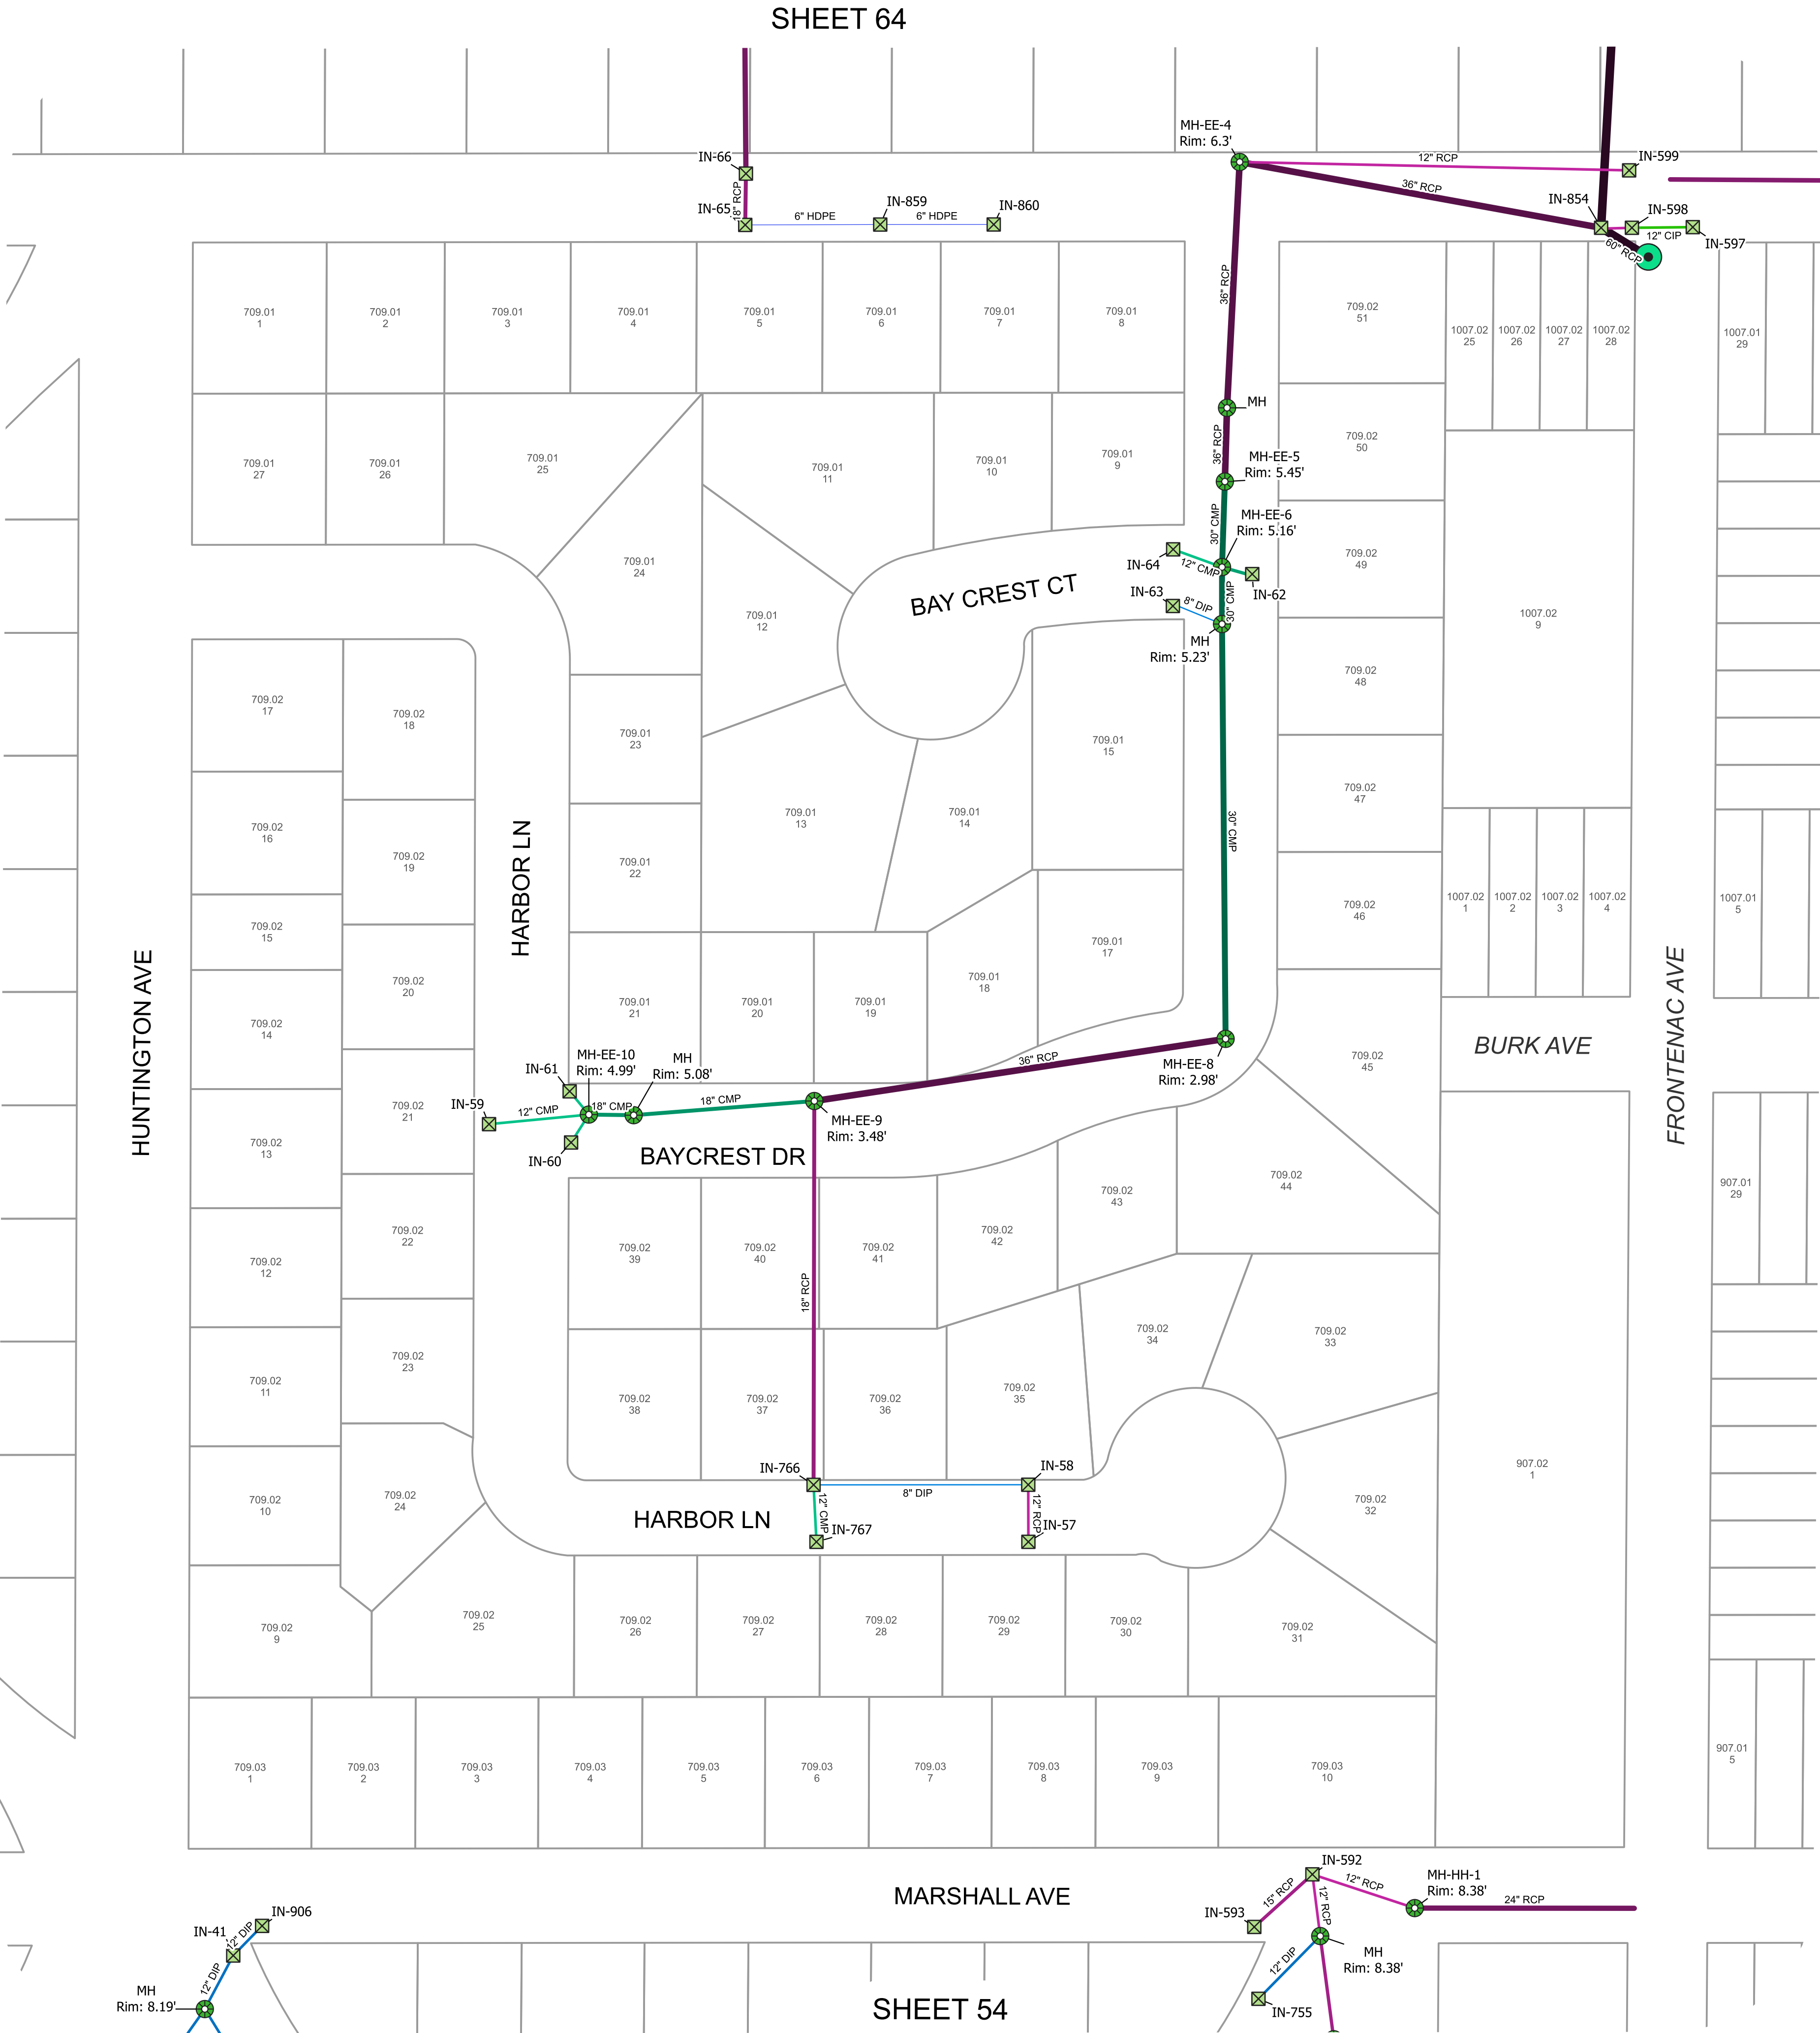

Legend

Outfall without Check Valve

Inlet

Manhole

6" HDPE

8" DIP

12" CIP

12" CMP

12" DIP

12" RCP

15" CMP

15" RCP

18" CMP

18" RCP

21" RCP

24" RCP

30" CMP

30" RCP

36" RCP

60" RCP

Parcel

DETAIL SHEET 60

Storm Sewer System

Margate City

Atlantic County

11/17/2020

New Jersey

Scale 1:50

RVE

1901

REMINGTON & VERNICK ENGINEERS


845 NORTH MAIN STREET, PLEASANTVILLE, NJ 08232

(609) 645-7110, FAX (609) 645-7076, RVE.COM

Certificate of Authorization: 24 GA 28003300

Excellence • Innovation • Service

REVISIONS				
NO.	DESCRIPTION	DATE	BY	CHK BY
1	Updated GIS per field work	12/5/2023	NL	NP
2	Updated GIS per revisions	12/27/23	JM	NP
3				
4				

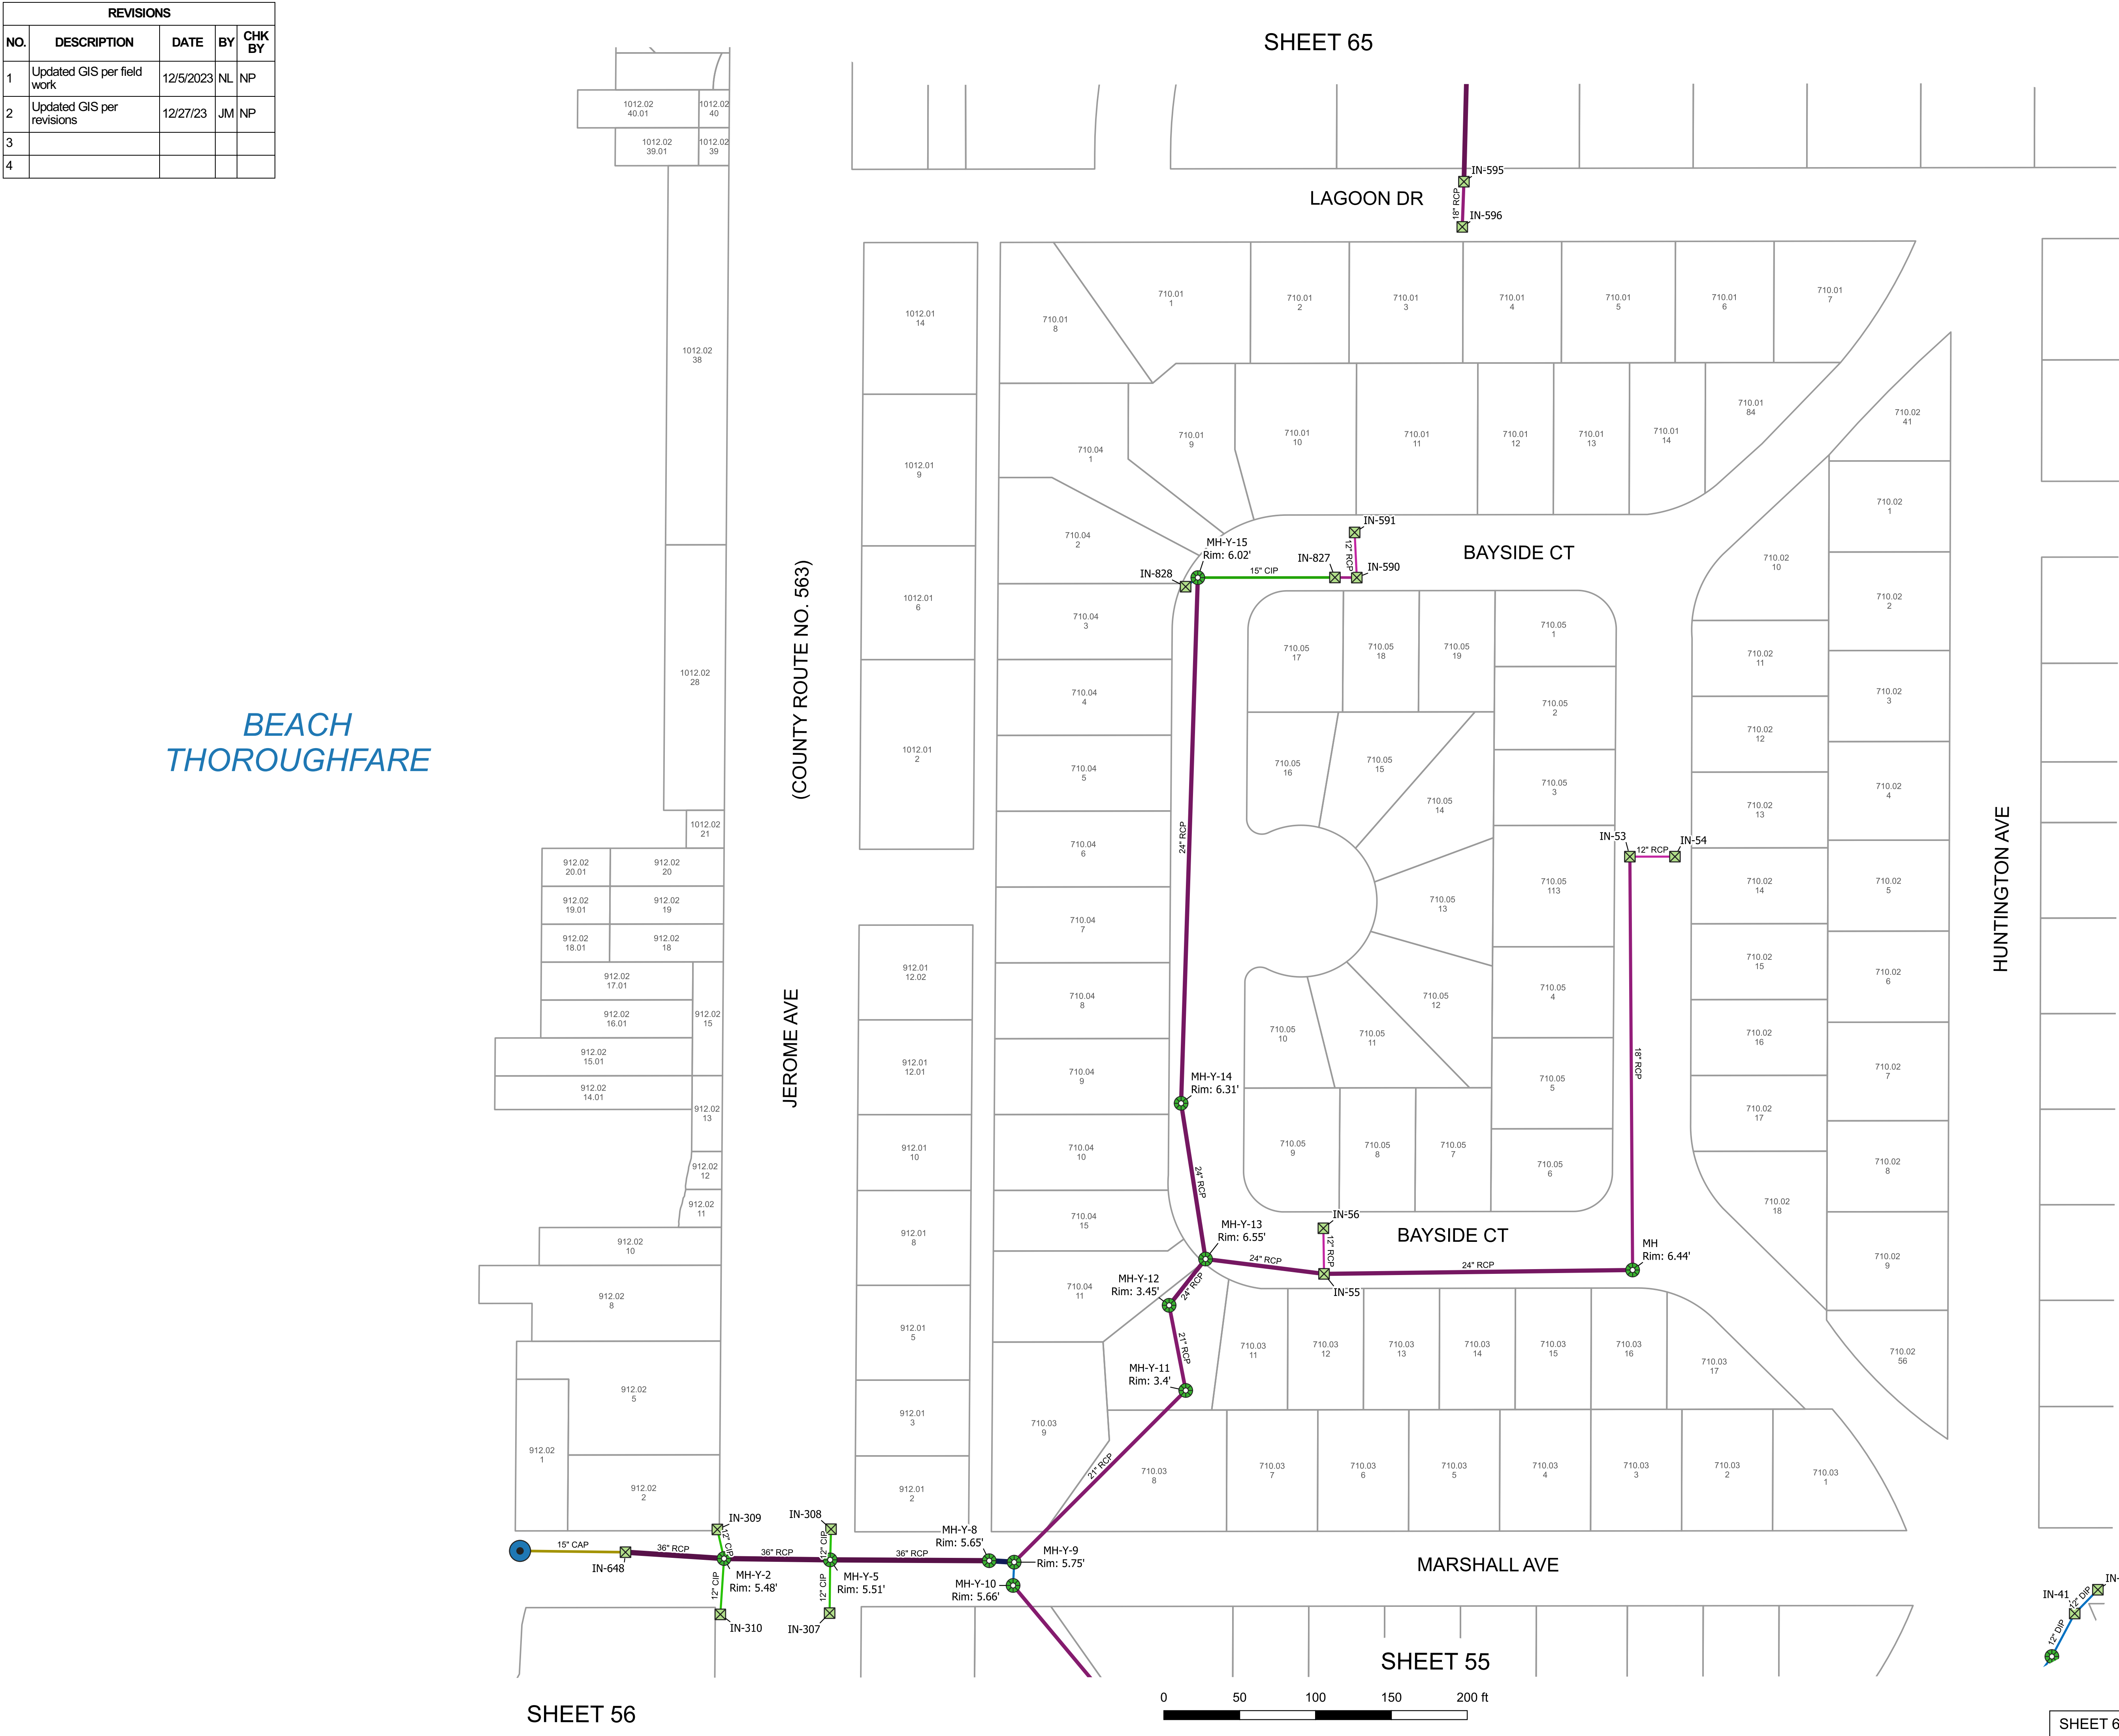

Legend

Outfall with Check Valve

Outfall without Check Valve

Inlet

Manhole

6" HDPE

12" CIP

12" CMP

12" DIP

12" RCP

15" CAP

15" CIP

15" RCP

18" CMP

18" RCP

21" RCP

24" RCP

30" RCP

36" HDPE

36" RCP

Parcel

Municipal Boundary

DETAIL SHEET 61

Storm Sewer System

Margate City

Atlantic County

11/17/2020

New Jersey

Scale 1:50

REMINGTON & VERNICK ENGINEERS

845 NORTH MAIN STREET, PLEASANTVILLE, NJ 08232

(609) 645-7110, FAX (609) 645-7076, RVE.COM

Certificate of Authorization: 24 GA 28003300


Excellence • Innovation • Service



REVISIONS				
NO.	DESCRIPTION	DATE	BY	CHK BY
1	Updated GIS per field work	12/5/2023	NL	NP
2	Updated GIS per revisions	12/27/23	JM	NP
3				
4				



SHEET 64

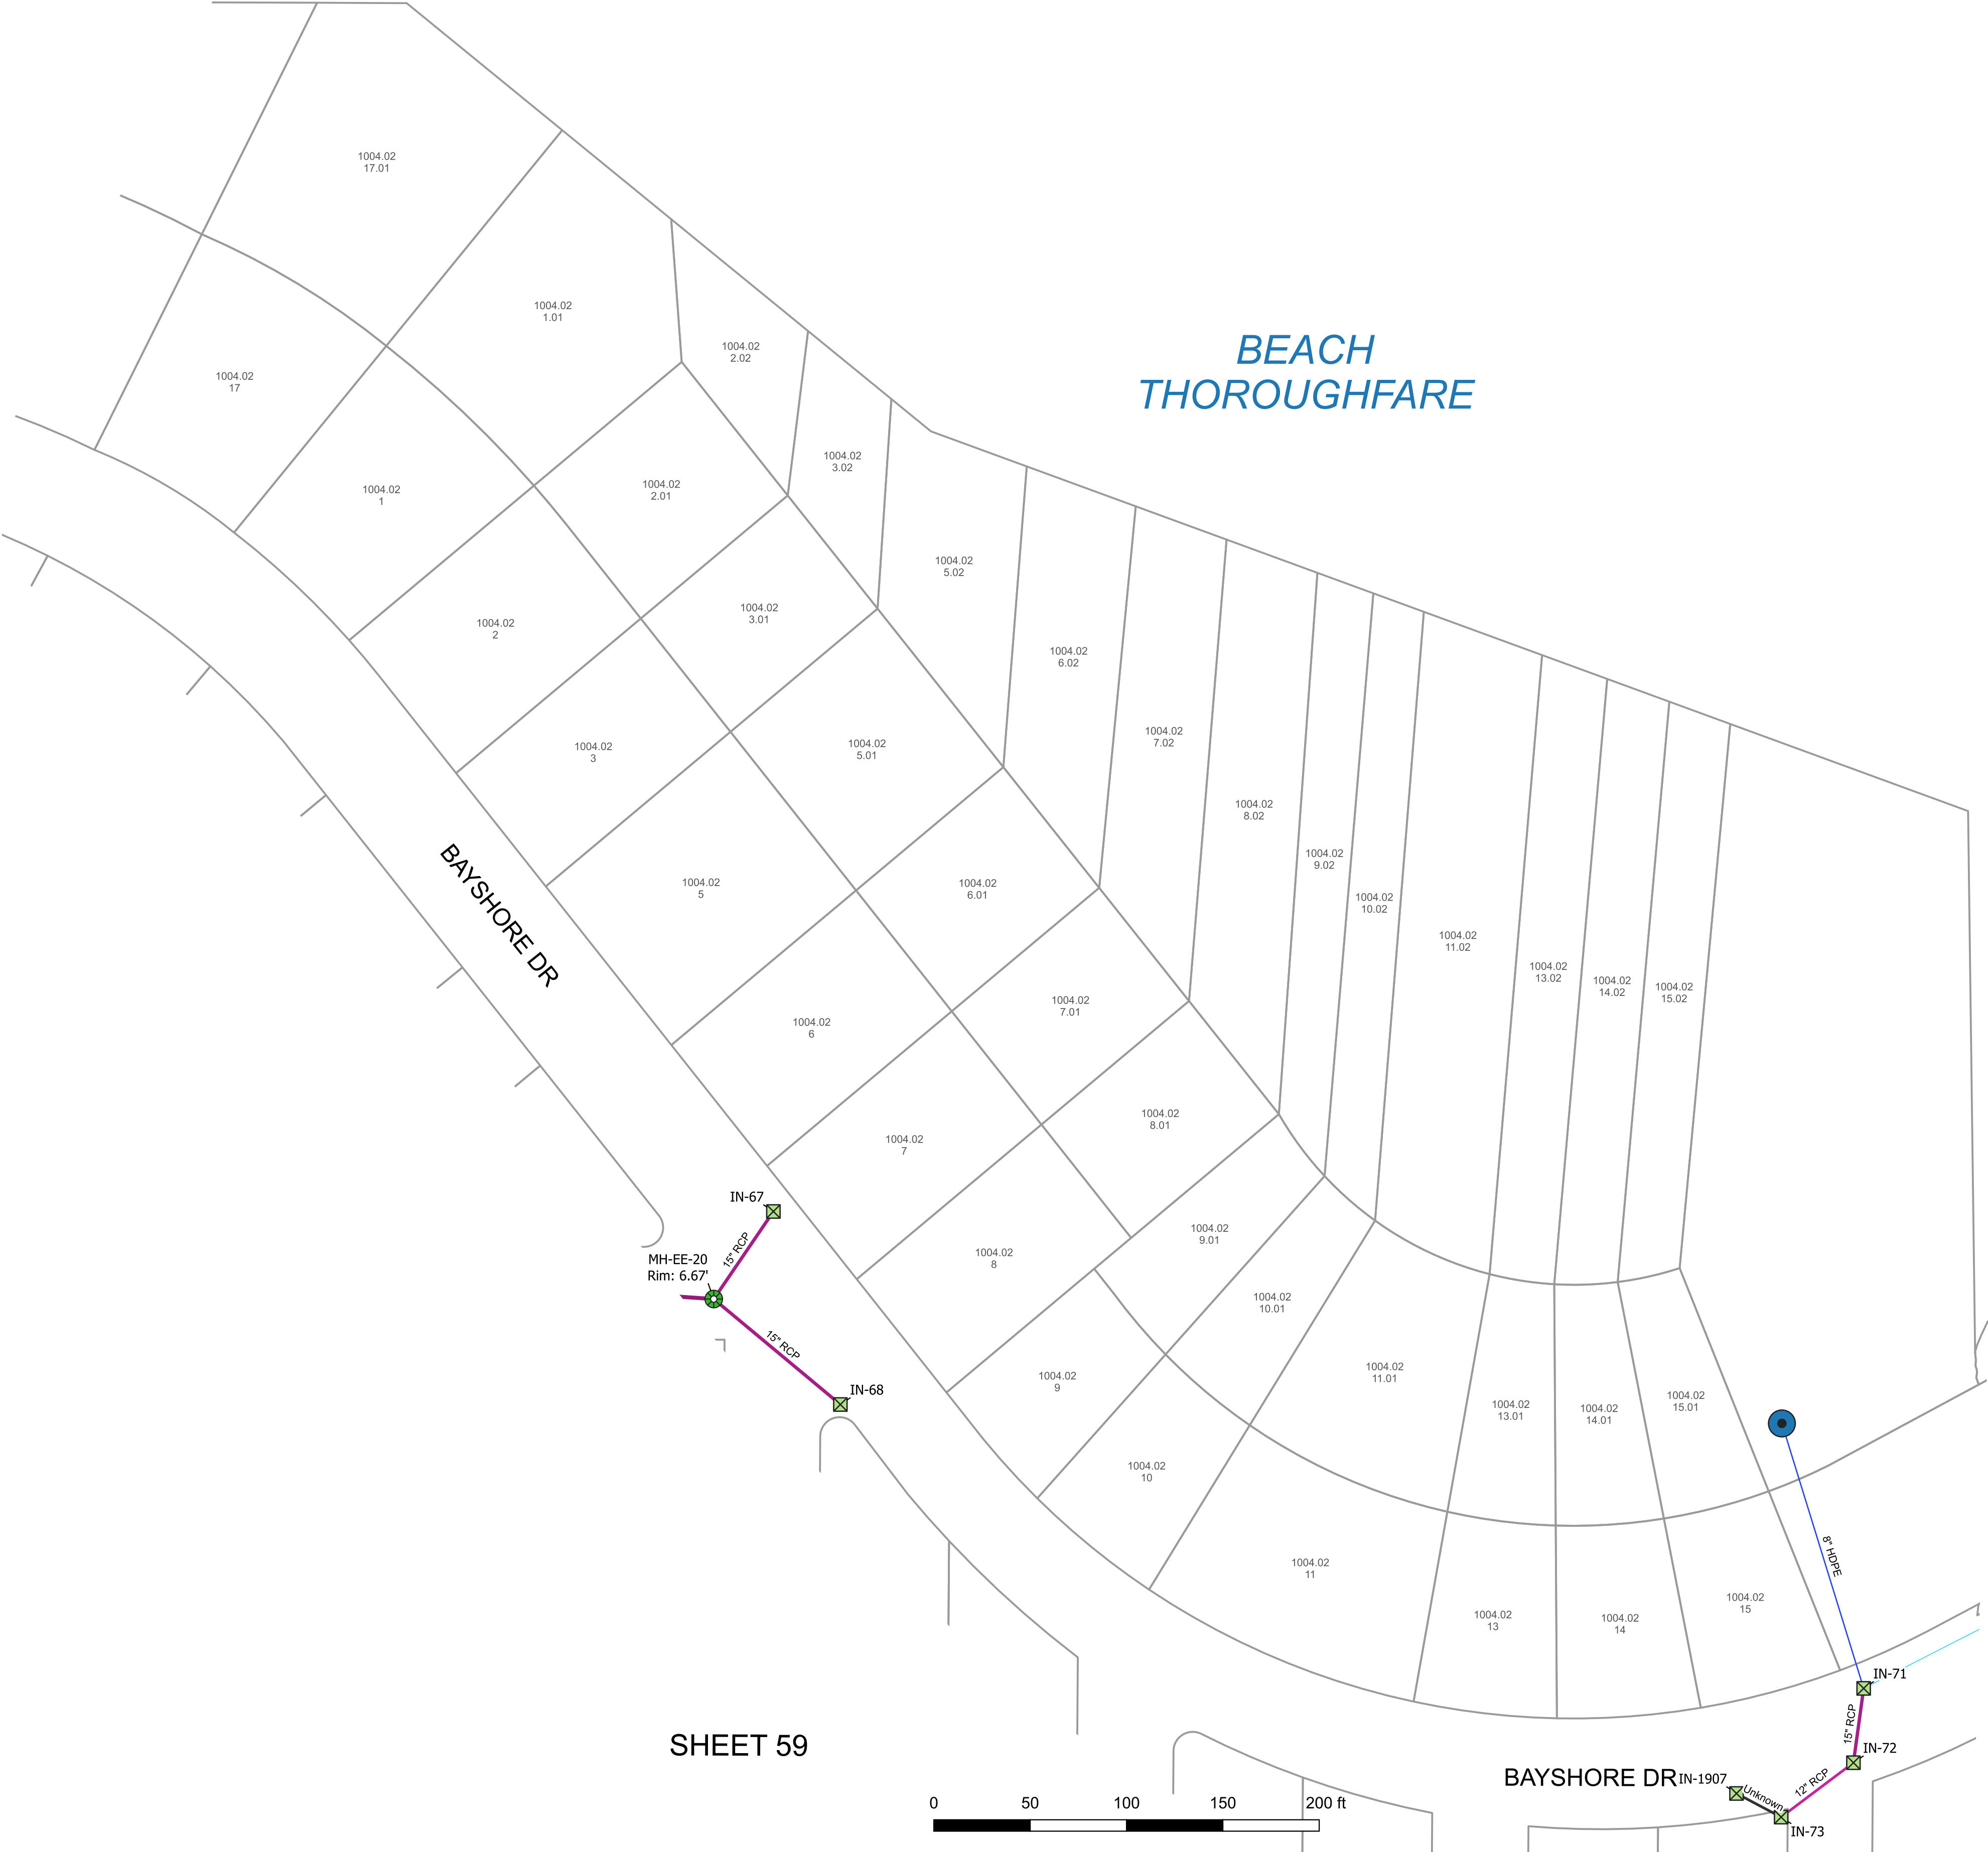

Legend

Outfall with Check Valve

Outfall without Check Valve

Inlet

Manhole

6" CPP

8" DIP

8" HDPE

12" CIP

12" CMP

12" CPP

12" DIP

12" RCP

15" CMP

15" RCP

18" RCP

21" RCP

30" CMP


36" RCP

60" RCP

Unknown

Parcel

SHEET 59

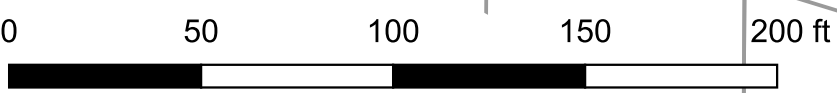

SHEET 62

SHEET 63/65

DETAIL SHEET 63  
Storm Sewer System  
Margate City


Atlantic County  
11/17/2020

New Jersey  
Scale 1:50



REMINGTON & VERNICK ENGINEERS  
845 NORTH MAIN STREET, PLEASANTVILLE, NJ 08232  
(609) 645-7110, FAX (609) 645-7076, RVE.COM  
Certificate of Authorization: 24 GA 28003300  
Excellence • Innovation • Service

REVISIONS				
NO.	DESCRIPTION	DATE	BY	CHK BY
1	Updated GIS per field work	12/5/2023	NL	NP
2	Updated GIS per revisions	12/27/23	JM	NP
3				
4				

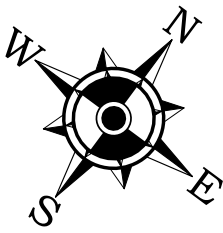

BEACH  
THOROUGHFARE

SHEET 65

SHEET 63

BAYSHORE LAGOON

BAYSHORE DR

LAGOON DR

SHEET 60

SHEET 59

Legend

Outfall without Check Valve

Inlet

Manhole

6" HDPE

12" CIP

12" CMP

12" RCP

15" CMP

15" RCP

18" RCP

21" RCP

24" RCP

30" CMP

36" RCP

60" RCP

Parcel

Municipal Boundary

DETAIL SHEET 64  
Storm Sewer System  
Margate City


Atlantic County  
11/17/2020

New Jersey  
Scale 1:50



REMINGTON & VERNICK ENGINEERS  
845 NORTH MAIN STREET, PLEASANTVILLE, NJ 08232  
(609) 645-7110, FAX (609) 645-7076, RVE.COM  
Certificate of Authorization: 24 GA 28003300  
Excellence • Innovation • Service

SHEET 64/65

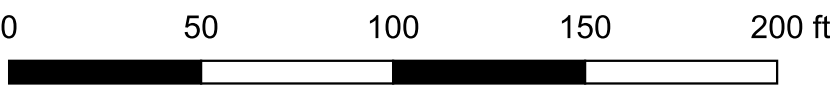

REVISIONS				
NO.	DESCRIPTION	DATE	BY	CHK BY
1	Updated GIS per field work	12/5/2023	NL	NP
2	Updated GIS per revisions	12/27/23	JM	NP
3				
4				



Legend

Outfall with Check Valve

Outfall without Check Valve

Inlet

Manhole

6" CPP

6" HDPE

6" Poly

12" DIP

12" RCP

15" RCP

16" DIP

18" RCP

24" RCP

30" RCP

16" DIP

Parcel

Municipal Boundary

DETAIL SHEET 65

Storm Sewer System

Margate City

Atlantic County11/17/2020New JerseyScale 1:50

REMINGTON & VERNICK ENGINEERS  
845 NORTH MAIN STREET, PLEASANTVILLE, NJ 08232  
(609) 645-7110, FAX (609) 645-7076, RVE.COM  
Certificate of Authorization: 24 GA 28003300  
Excellence • Innovation • Service